

PART OF N.E. 1/4 OF SEC. 28, T.7N., R.1W., S.L.B.&M.

101

NORTHRIDGE SUBDIVISION NO. 7

TAXING UNIT 10

NORTH OGDEN CITY


PREFIX 17-101

SCALE 1" = 40'

SEE PAGE 3

S.E. COR. OF N.E. 1/4
OF N.E. 1/4 SEC. 28

SEE PAGE 2

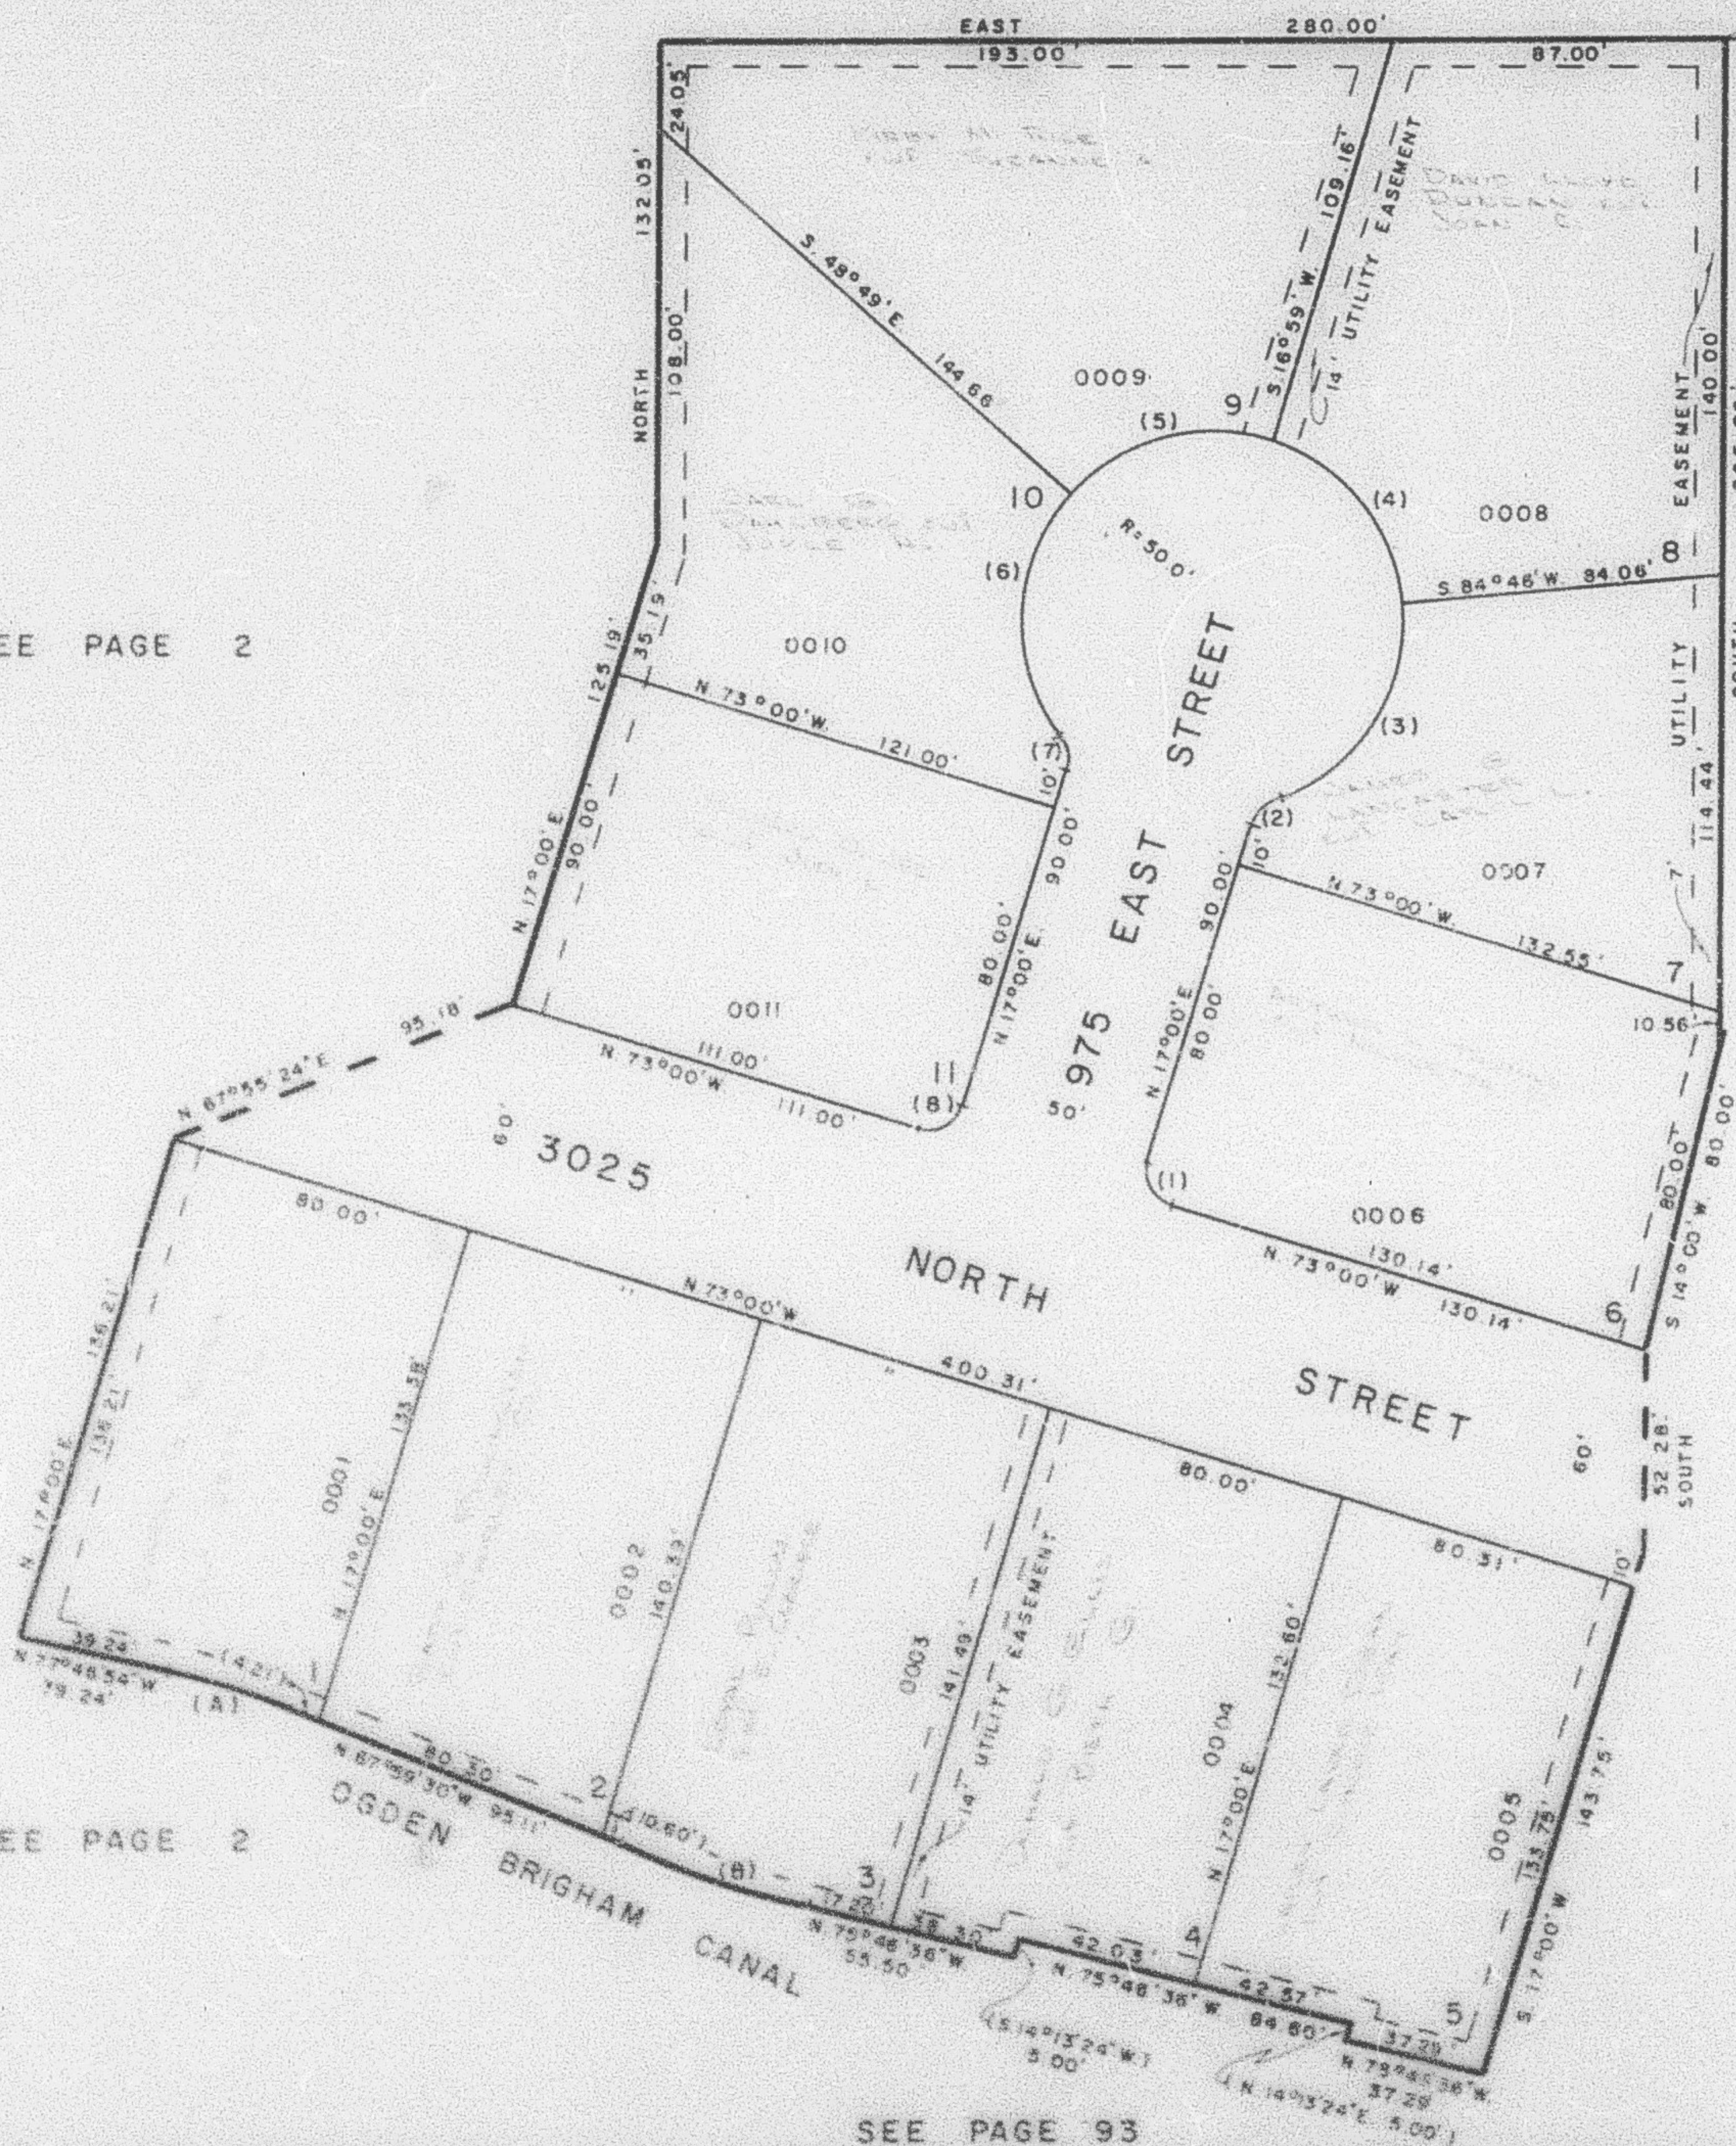

STREET CURVE DATA

- | | | | |
|---|-----------|------------------------|----------|
| 1 | R=10.00' | $\Delta=90^{\circ}00'$ | L=15.71' |
| | CH=14.14' | CHB=S 28°00' E. | |
| 2 | R=10.00' | $\Delta=54^{\circ}19'$ | L=9.48' |
| | CH=9.13' | CHB=S 44°09.5' W. | |
| 3 | R=50.00' | $\Delta=76^{\circ}33'$ | L=66.8' |
| | CH=61.94' | CHB=S 33°02.5' W. | |
| 4 | R=50.00' | $\Delta=67^{\circ}47'$ | L=59.15' |
| | CH=55.76' | CHB=S 39°07.5' E. | |
| 5 | R=50.00' | $\Delta=65^{\circ}48'$ | L=57.42' |
| | CH=54.32' | CHB=N 74°05' E. | |
| 6 | R=50.00' | $\Delta=78^{\circ}30'$ | L=68.50' |
| | CH=63.27' | CHB=N 1°56' E. | |
| 7 | R=10.00' | $\Delta=54^{\circ}19'$ | L=9.48' |
| | CH=9.13' | CHB=N 10°09.5' W. | |
| 8 | R=10.00' | $\Delta=90^{\circ}00'$ | L=15.71' |
| | CH=14.14' | CHB=S 62°00' W. | |

PROPERTY LINE CURVE DATA

- | | | | |
|---|------------|---------------------------|----------|
| A | R=215.00' | $\Delta=9^{\circ}47'24''$ | L=36.73' |
| | CHD=36.69' | CHB=N 72°53'12" W. | |
| B | R=385.00' | $\Delta=7^{\circ}47'06''$ | L=52.30' |
| | CHD=52.27' | CHB=N 71°53'03" W. | |

SEE PAGE 94

FOR COMPLETE ENG. DATA
SEE ORIG. DED. PLAT IN
BOOK 17, PAGE 58

SEE PAGE 2

SEE PAGE 93

W.F.J. 8-72