

PART OF N.E. 1/4 OF SEC. 28, T.7N., R.1W., S.18E.
NORTHBRIDGE SUBDIVISION NO. 7

101

TAXING UNIT: 10

NORTH OGDEN CITY


PREFIX: 17-101

SCALE 1" = 40'

SEE PAGE 3

S.E. COR. OF N.E. 1/4
 OF N.E. 1/4 SEC. 28

SEE PAGE 2

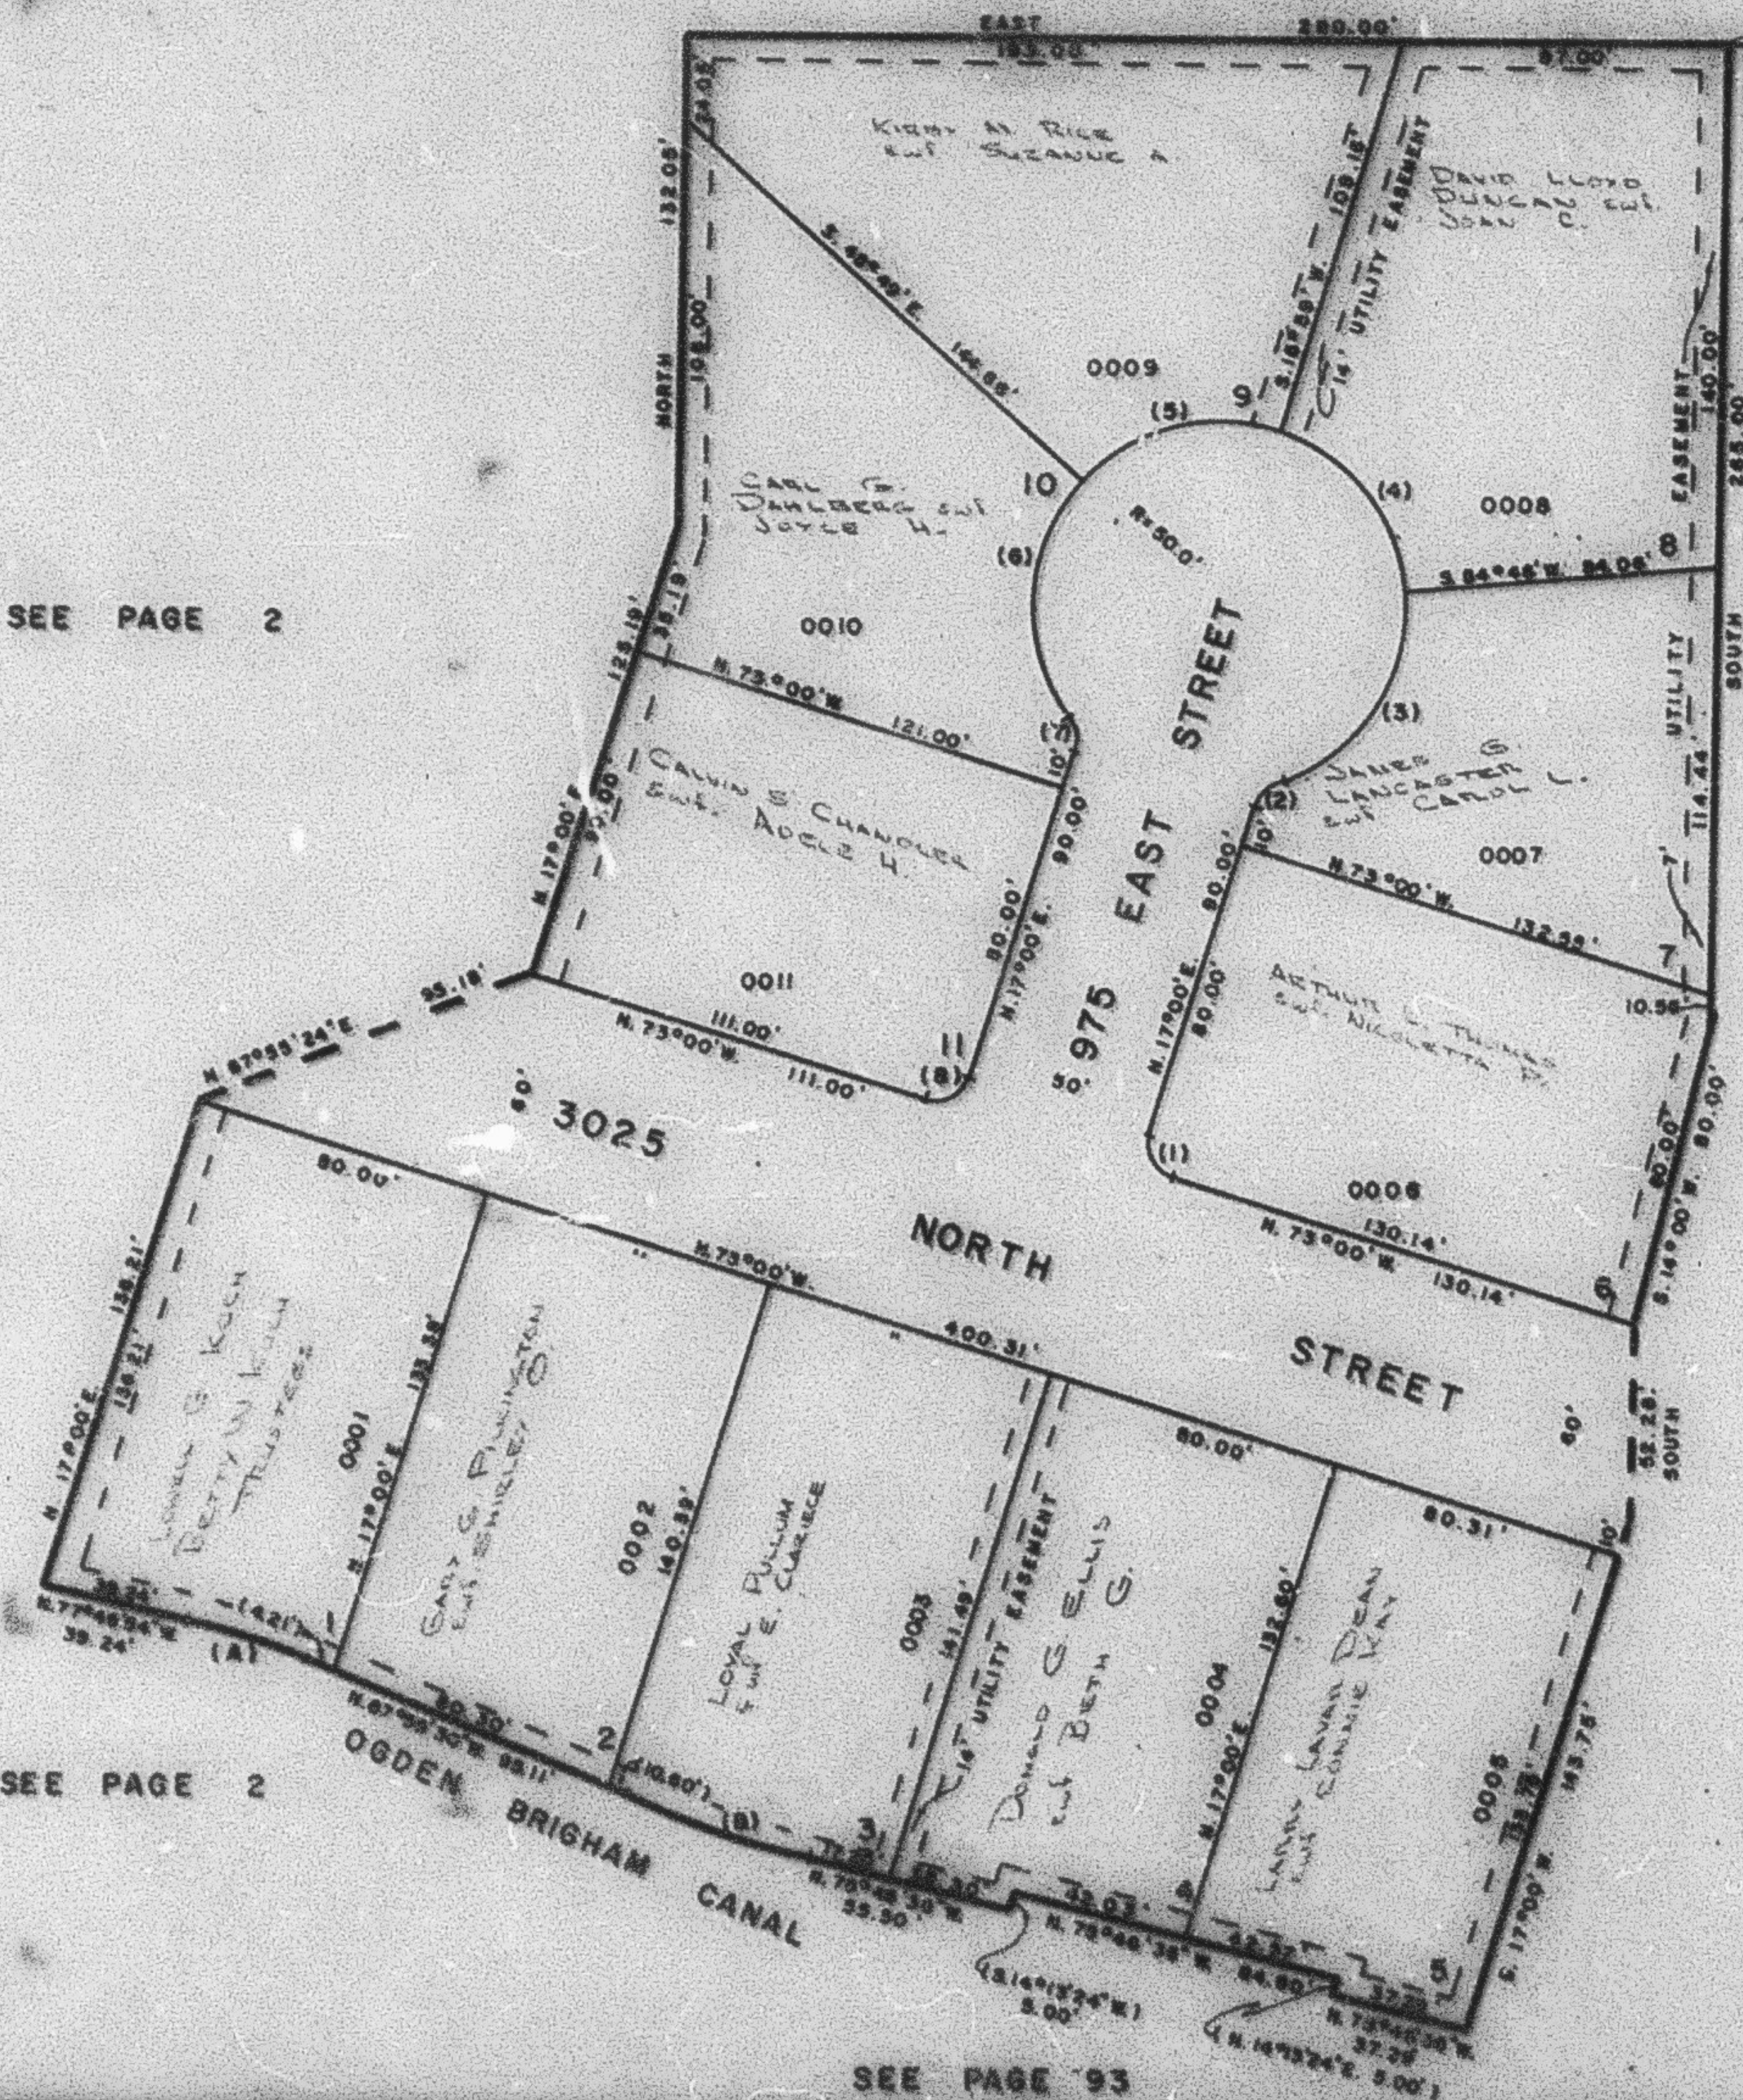

STREET CURVE DATA

- | | | | |
|---|-----------|-----------------|----------|
| 1 | R=10.00' | Δ=90°00' | L=15.71' |
| | CH=14.14' | CHB=S.28°00'E | |
| 2 | R=10.00' | Δ=54°19' | L=9.48' |
| | CH=9.13' | CHB=S.44°09.5'W | |
| 3 | R=50.00' | Δ=76°33' | L=86.80' |
| | CH=61.94' | CHB=S.33°02.5'W | |
| 4 | R=50.00' | Δ=67°47' | L=59.15' |
| | CH=55.76' | CHB=S.39°07.5'E | |
| 5 | R=50.00' | Δ=65°48' | L=57.42' |
| | CH=54.32' | CHB=N.74°05'E | |
| 6 | R=50.00' | Δ=78°30' | L=68.50' |
| | CH=63.27' | CHB=N.1°56'E | |
| 7 | R=10.00' | Δ=54°19' | L=9.48' |
| | CH=9.13' | CHB=N.10°09.5'W | |
| 8 | R=10.00' | Δ=90°00' | L=15.71' |
| | CH=14.14' | CHB=S.82°00'W | |

PROPERTY LINE CURVE DATA

- | | | | |
|---|------------|------------------|----------|
| A | R=215.00' | Δ=9°47'24" | L=36.73' |
| | CHD=36.69' | CHB=N.72°53'12"W | |
| B | R=385.00' | Δ=7°47'06" | L=52.30' |
| | CHD=52.27' | CHB=N.71°53'03"W | |

SEE PAGE 94

SEE PAGE 2

FOR COMPLETE ENG. DATA
 SEE ORIG. DES. PLAT IN
 BOOK 17, PAGE 58

SEE PAGE 93

W.F.J. 8-72