

PART OF N.E. 1/4 OF SEC. 28, T.7N., R.1W., S.L.B. & M.

101

NORTHRIDGE SUBDIVISION NO. 7

TAXING UNIT: 10


NORTH OGDEN CITY

PREFIX: 17-101


SCALE 1" = 40'

SEE PAGE 3

S.E. COR. OF N.E. 1/4
OF N.E. 1/4 SEC. 28

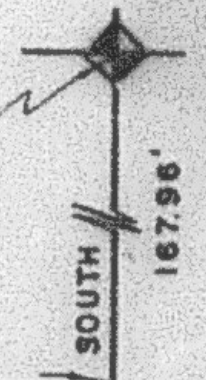

SEE PAGE 2

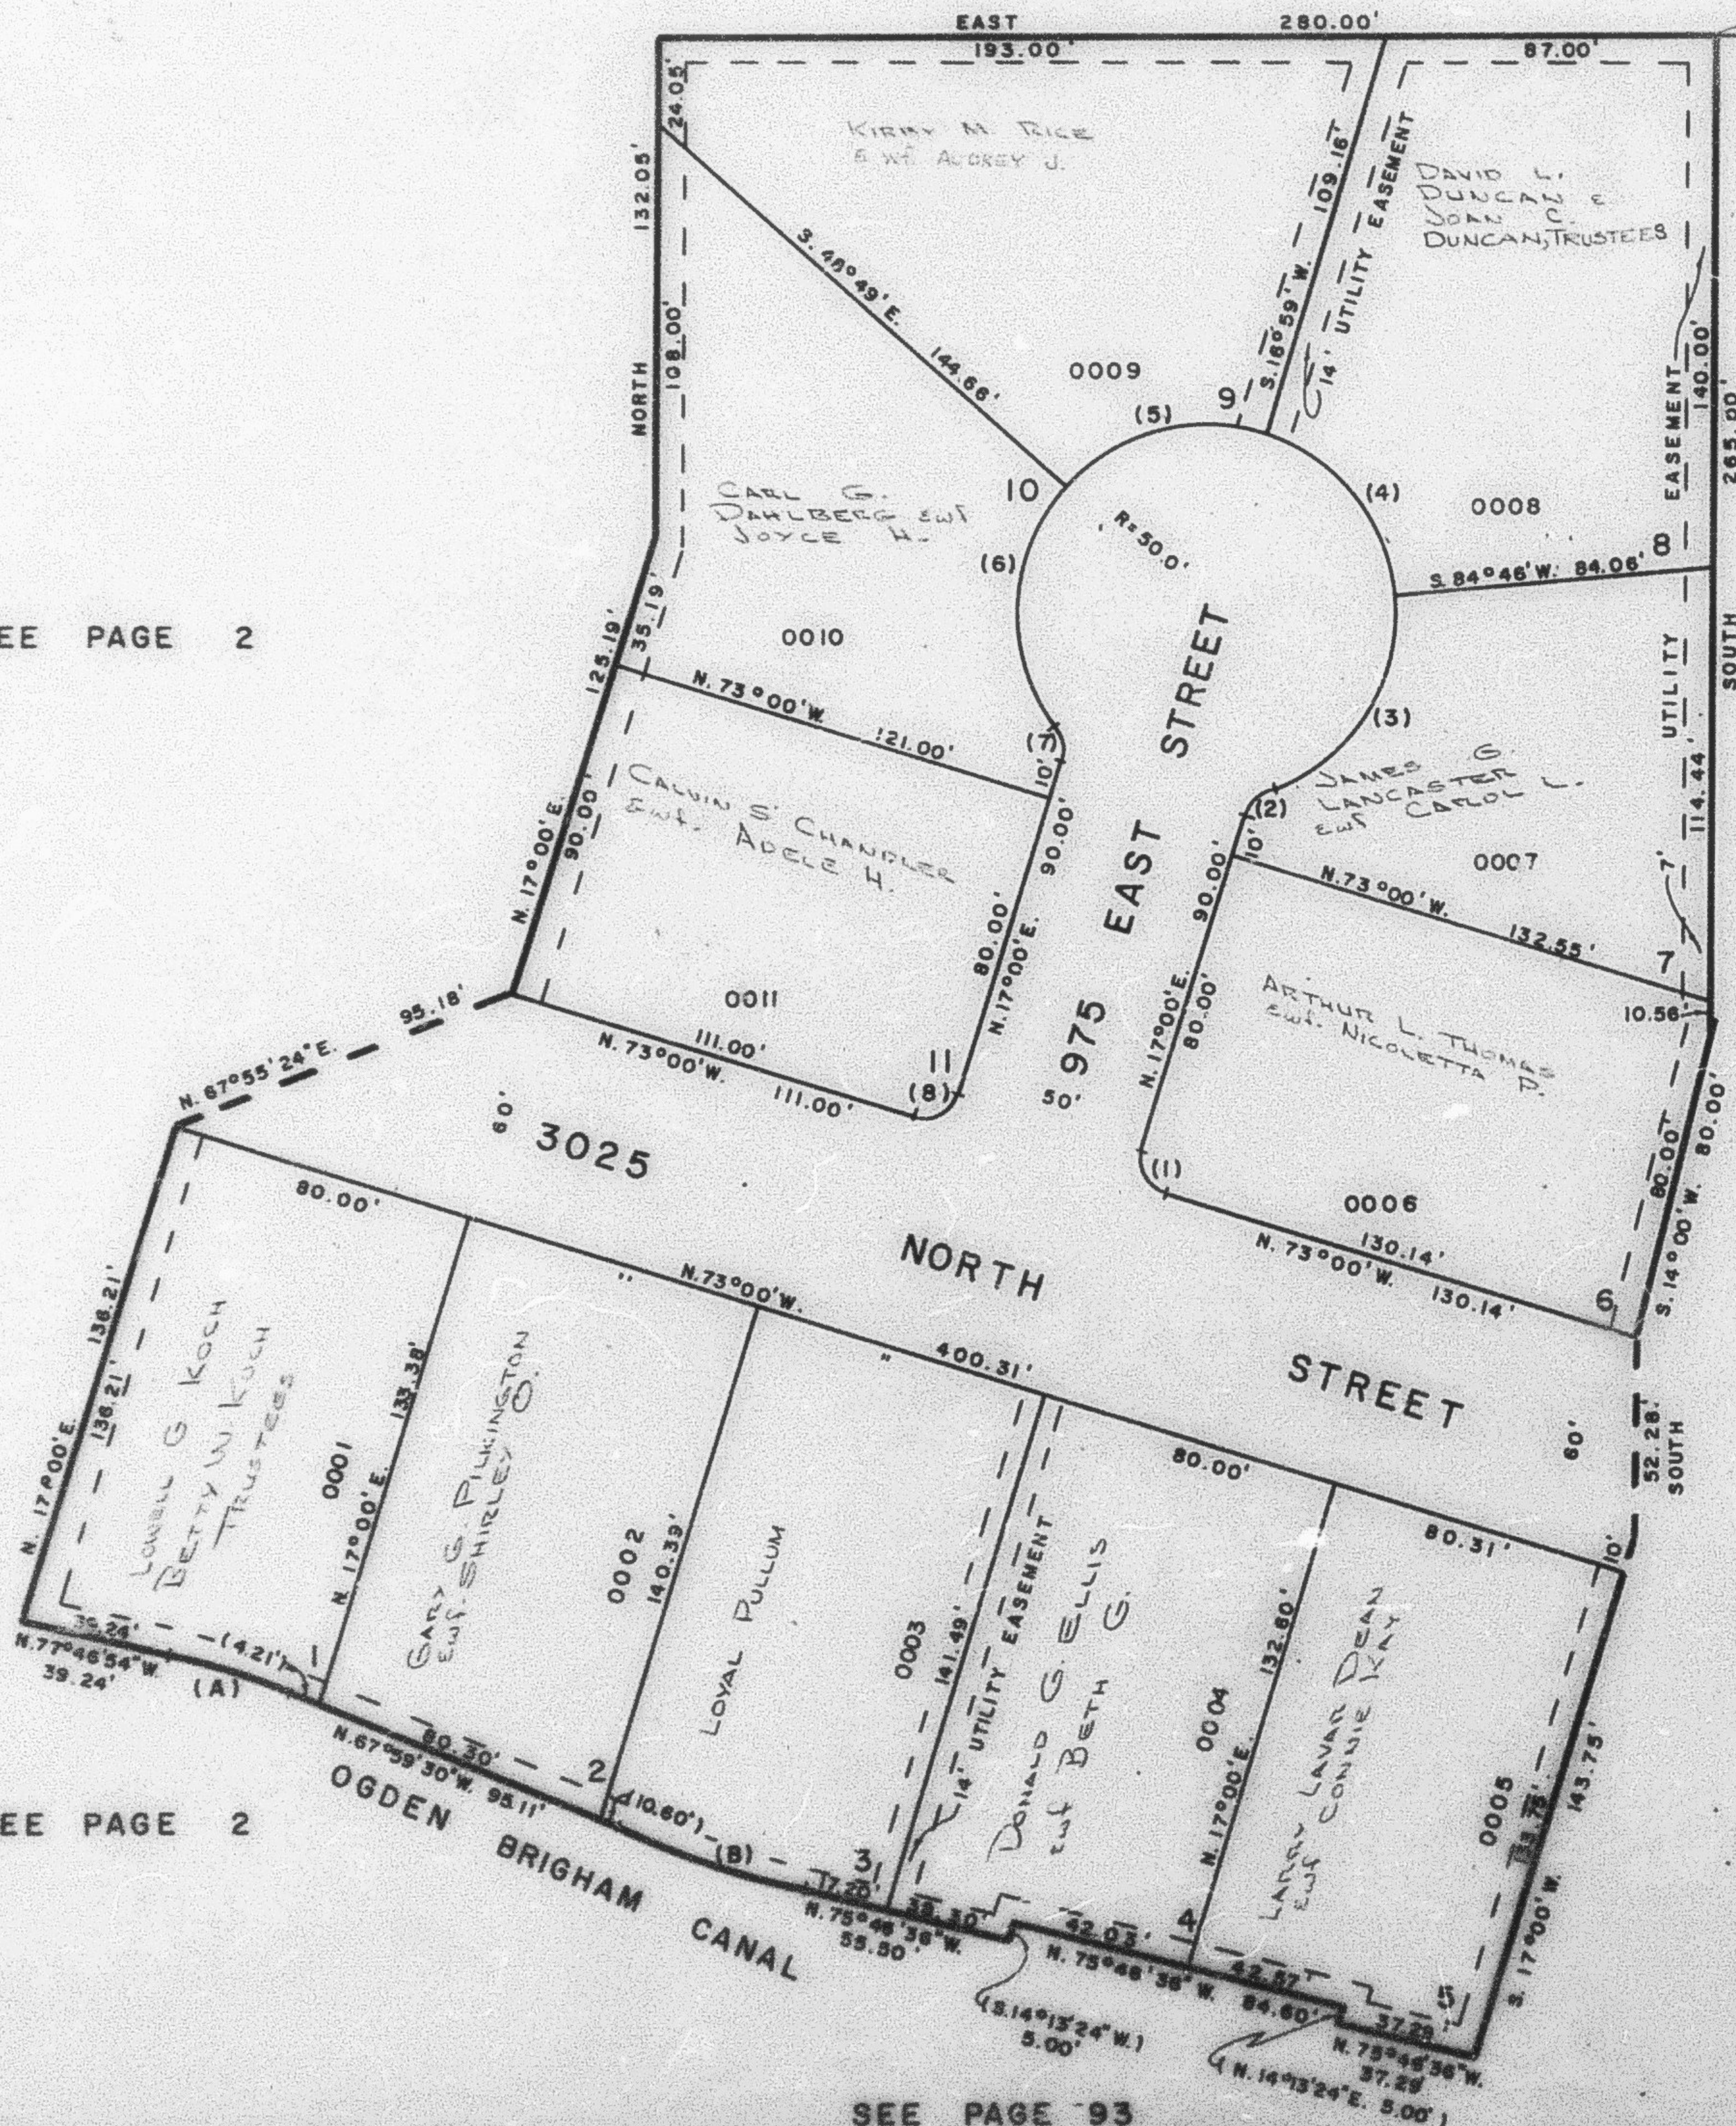

STREET CURVE DATA

1	R=10.00'	Δ=90°00'	L=15.71'
	CH=14.14'	CHB=S.28°00'E.	
2	R=10.00'	Δ=54°19'	L=9.48'
	CH=9.13'	CHB=S.44°09.5'W.	
3	R=50.00'	Δ=76°33'	L=66.80'
	CH=61.94'	CHB=S.33°02.5'W.	
4	R=50.00'	Δ=67°47'	L=59.15'
	CH=55.76'	CHB=S.39°07.5'E.	
5	R=50.00'	Δ=65°48'	L=57.42'
	CH=54.32'	CHB=N.74°05'E.	
6	R=50.00'	Δ=78°30'	L=68.50'
	CH=63.27'	CHB=N.1°56'E.	
7	R=10.00'	Δ=54°19'	L=9.48'
	CH=9.13'	CHB=N.10°09.5'W.	
8	R=10.00'	Δ=90°00'	L=15.71'
	CH=14.14'	CHB=S.62°00'W.	

PROPERT LINE CURVE DATA

A	R=215.00'	Δ=9°47'24"	L=36.73'
	CHD=36.69'	CHB=N.72°53'12"W.	
B	R=385.00'	Δ=7°47'06"	L=52.30'
	CHD=52.27'	CHB=N.71°53'03"W.	

SEE PAGE 94

FOR COMPLETE ENG. DATA
SEE ORIG. DED. PLAT IN
BOOK 17, PAGE 58

SEE PAGE 2

SEE PAGE 93