

PART OF N.E. 1/4 OF SEC. 28, T.7N., R.1W., S.L.B. & M.
NORTHRIDGE SUBDIVISION NO. 7

101

TAXING UNIT: 10

NORTH OGDEN CITY

SCALE 1" = 40'


PREFIX: 17-101

SEE PAGE 3

S.E. COR. OF N.E. 1/4
 OF N.E. 1/4 SEC. 28

187.36'
 SOUTH

SEE PAGE 2

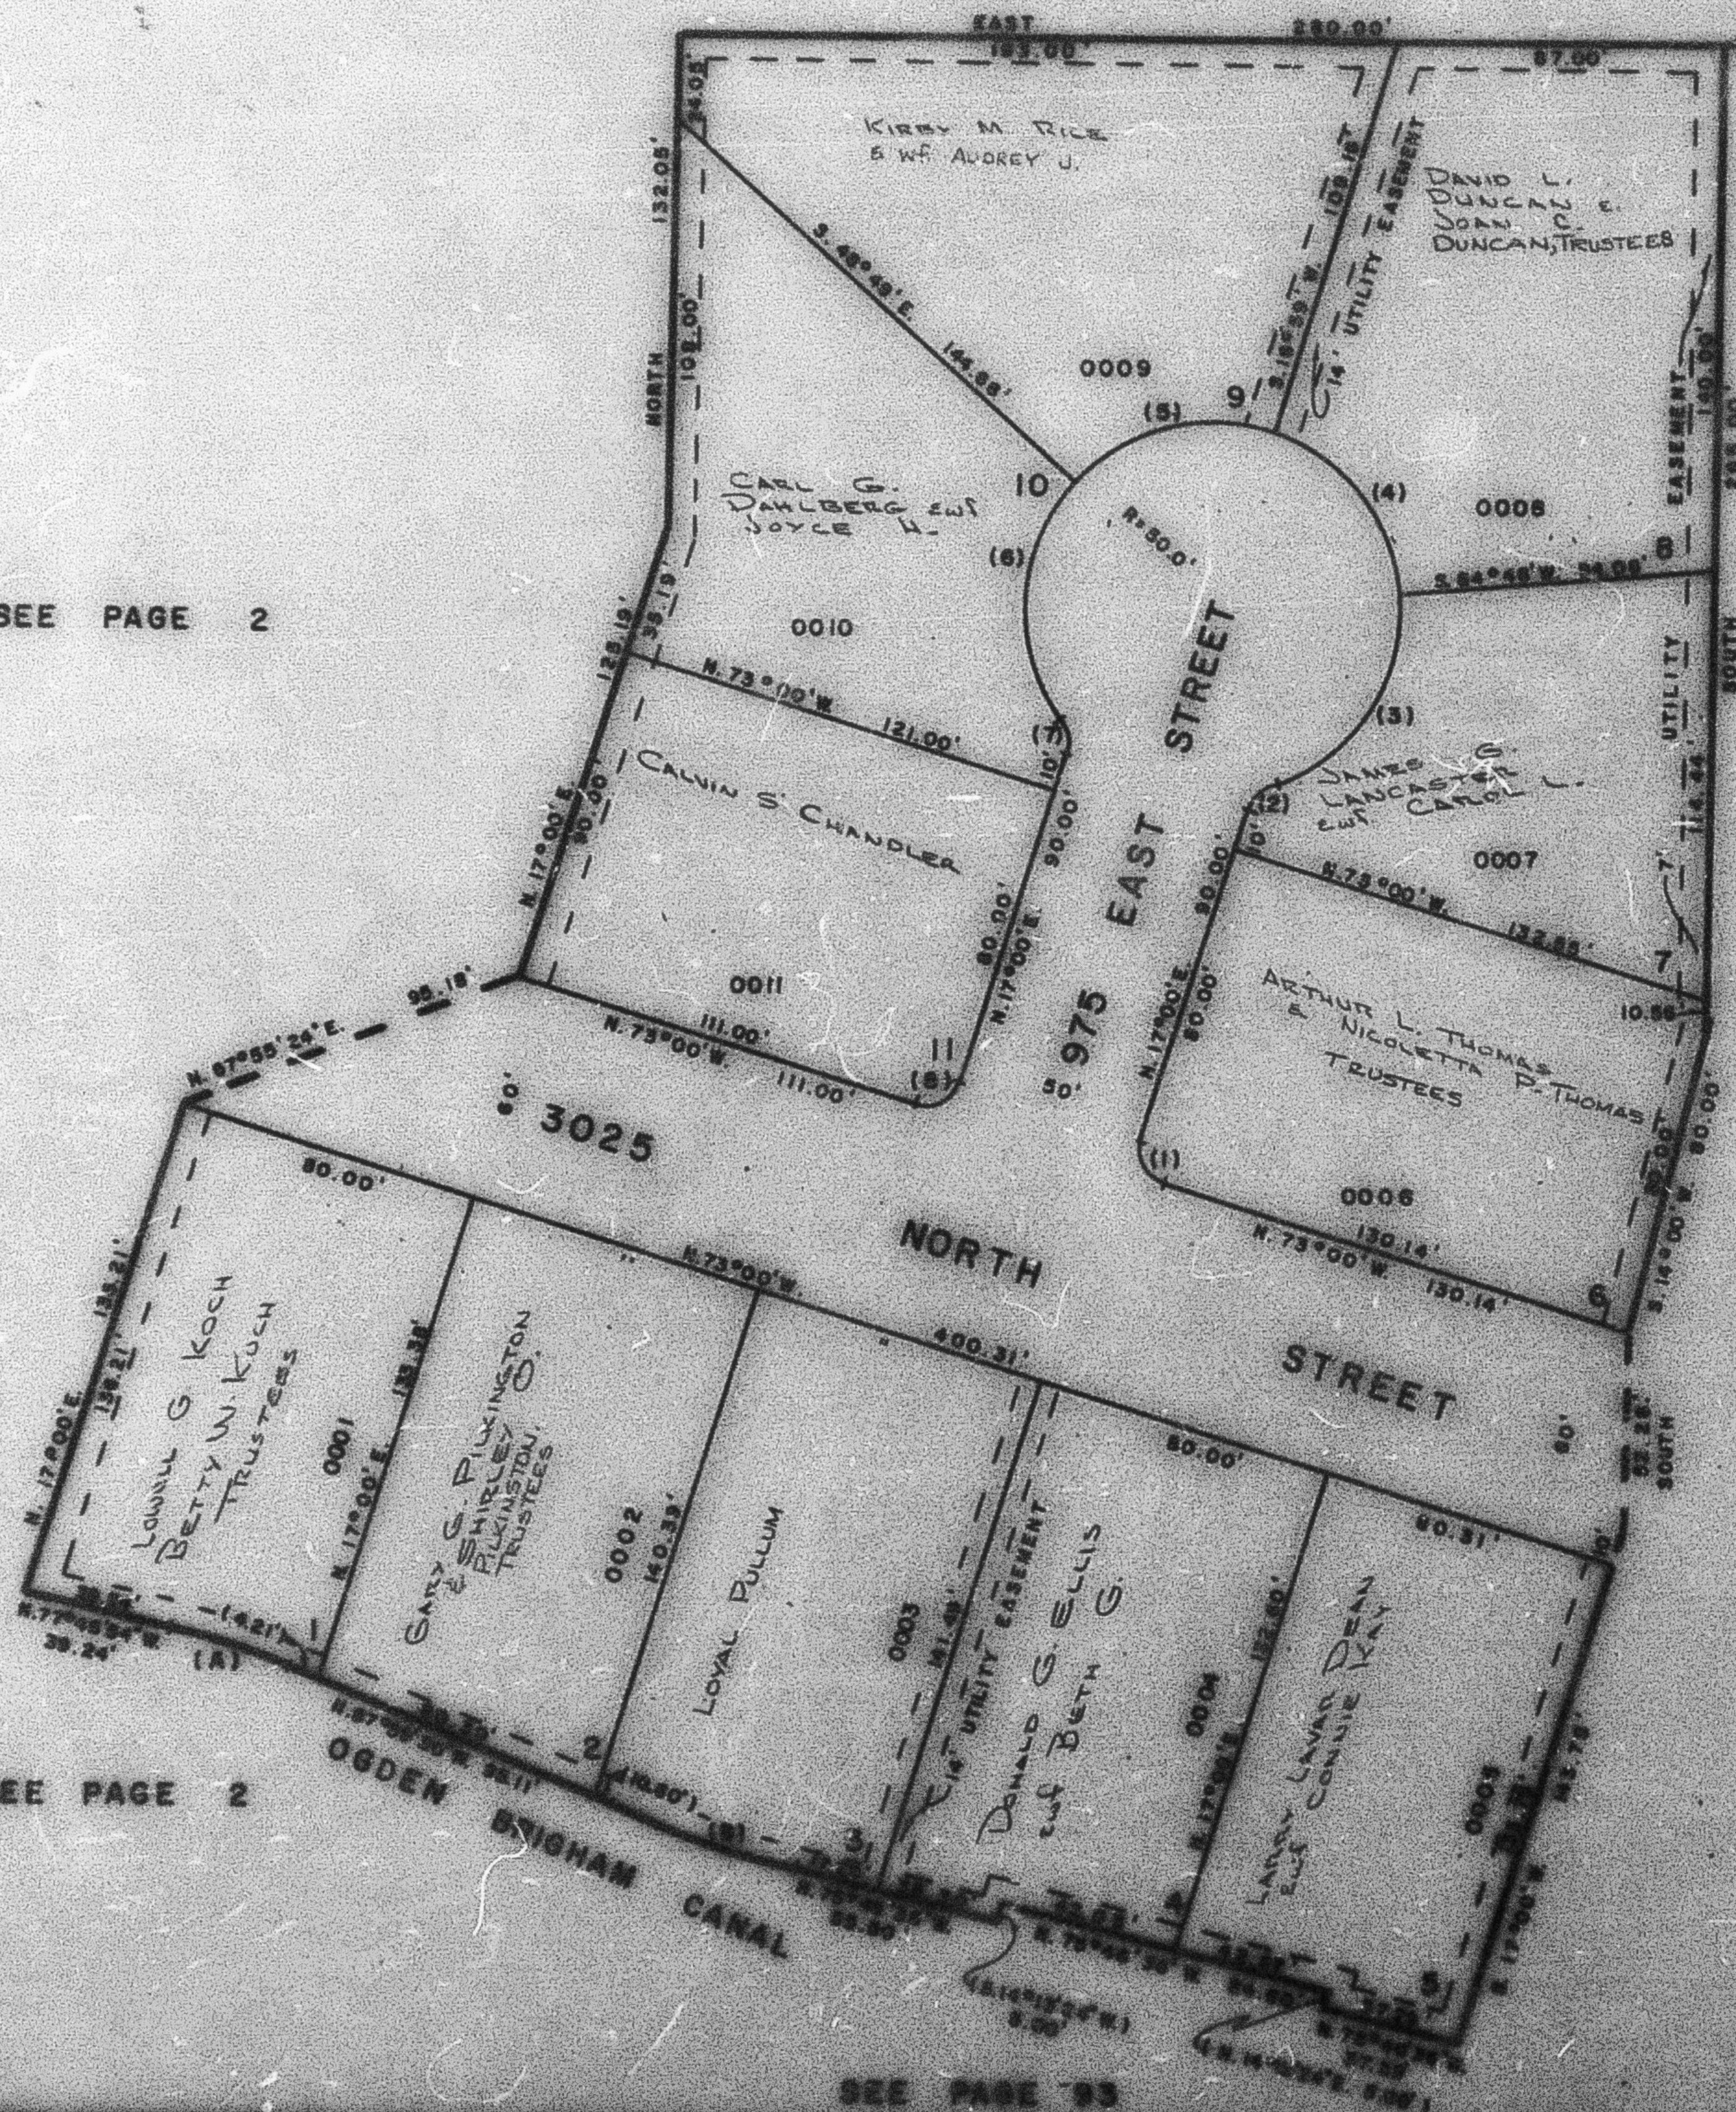

STREET CURVE DATA

1	R=10.00'	Δ=90°00'	L=15.71'
	CH=14.14'	CHS=9.28°00' E.	
2	R=10.00'	Δ=54°19'	L=9.48'
	CH=9.13'	CHS=3.44°00.5' W.	
3	R=50.00'	Δ=78°33'	L=86.80'
	CH=61.94'	CHS=5.33°02.5' W.	
4	R=50.00'	Δ=87°47'	L=89.16'
	CH=66.76'	CHS=3.39°07.5' E.	
5	R=50.00'	Δ=85°48'	L=87.92'
	CH=64.32'	CHS=N.74°03' E.	
6	R=50.00'	Δ=78°30'	L=86.80'
	CH=61.94'	CHS=N.1°06' E.	
7	R=10.00'	Δ=54°19'	L=9.48'
	CH=9.13'	CHS=N.10°08.5' W.	
8	R=10.00'	Δ=90°00'	L=15.71'
	CH=14.14'	CHS=5.52°00' W.	

PROPERTY LINE CURVE DATA

A	R=215.00'	Δ=9°47'24"	L=36.75'
	CHD=36.69'	CHS=N.72°53'12" W.	
B	R=385.00'	Δ=7°47'06"	L=62.30'
	CHD=52.27'	CHS=N.71°53'03" W.	

SEE PAGE 94

SEE PAGE 2

FOR COMPLETE ENG. DATA
 SEE ORIG. SUB. PLAT IN
 BOOK 17, PAGE 58

SEE PAGE 93