

PART OF N.E. 1/4 OF SEC. 28, T.7N., R.1W., S.L.B.&M.
NORTHBRIDGE SUBDIVISION NO. 7

101

TAXING UNIT: 10

NORTH OGDEN CITY


PREFIX: 17-101

SCALE 1" = 40'

SEE PAGE 3

S.E. COR. OF N.E. 1/4
 OF N.E. 1/4 SEC. 28

SEE PAGE 2

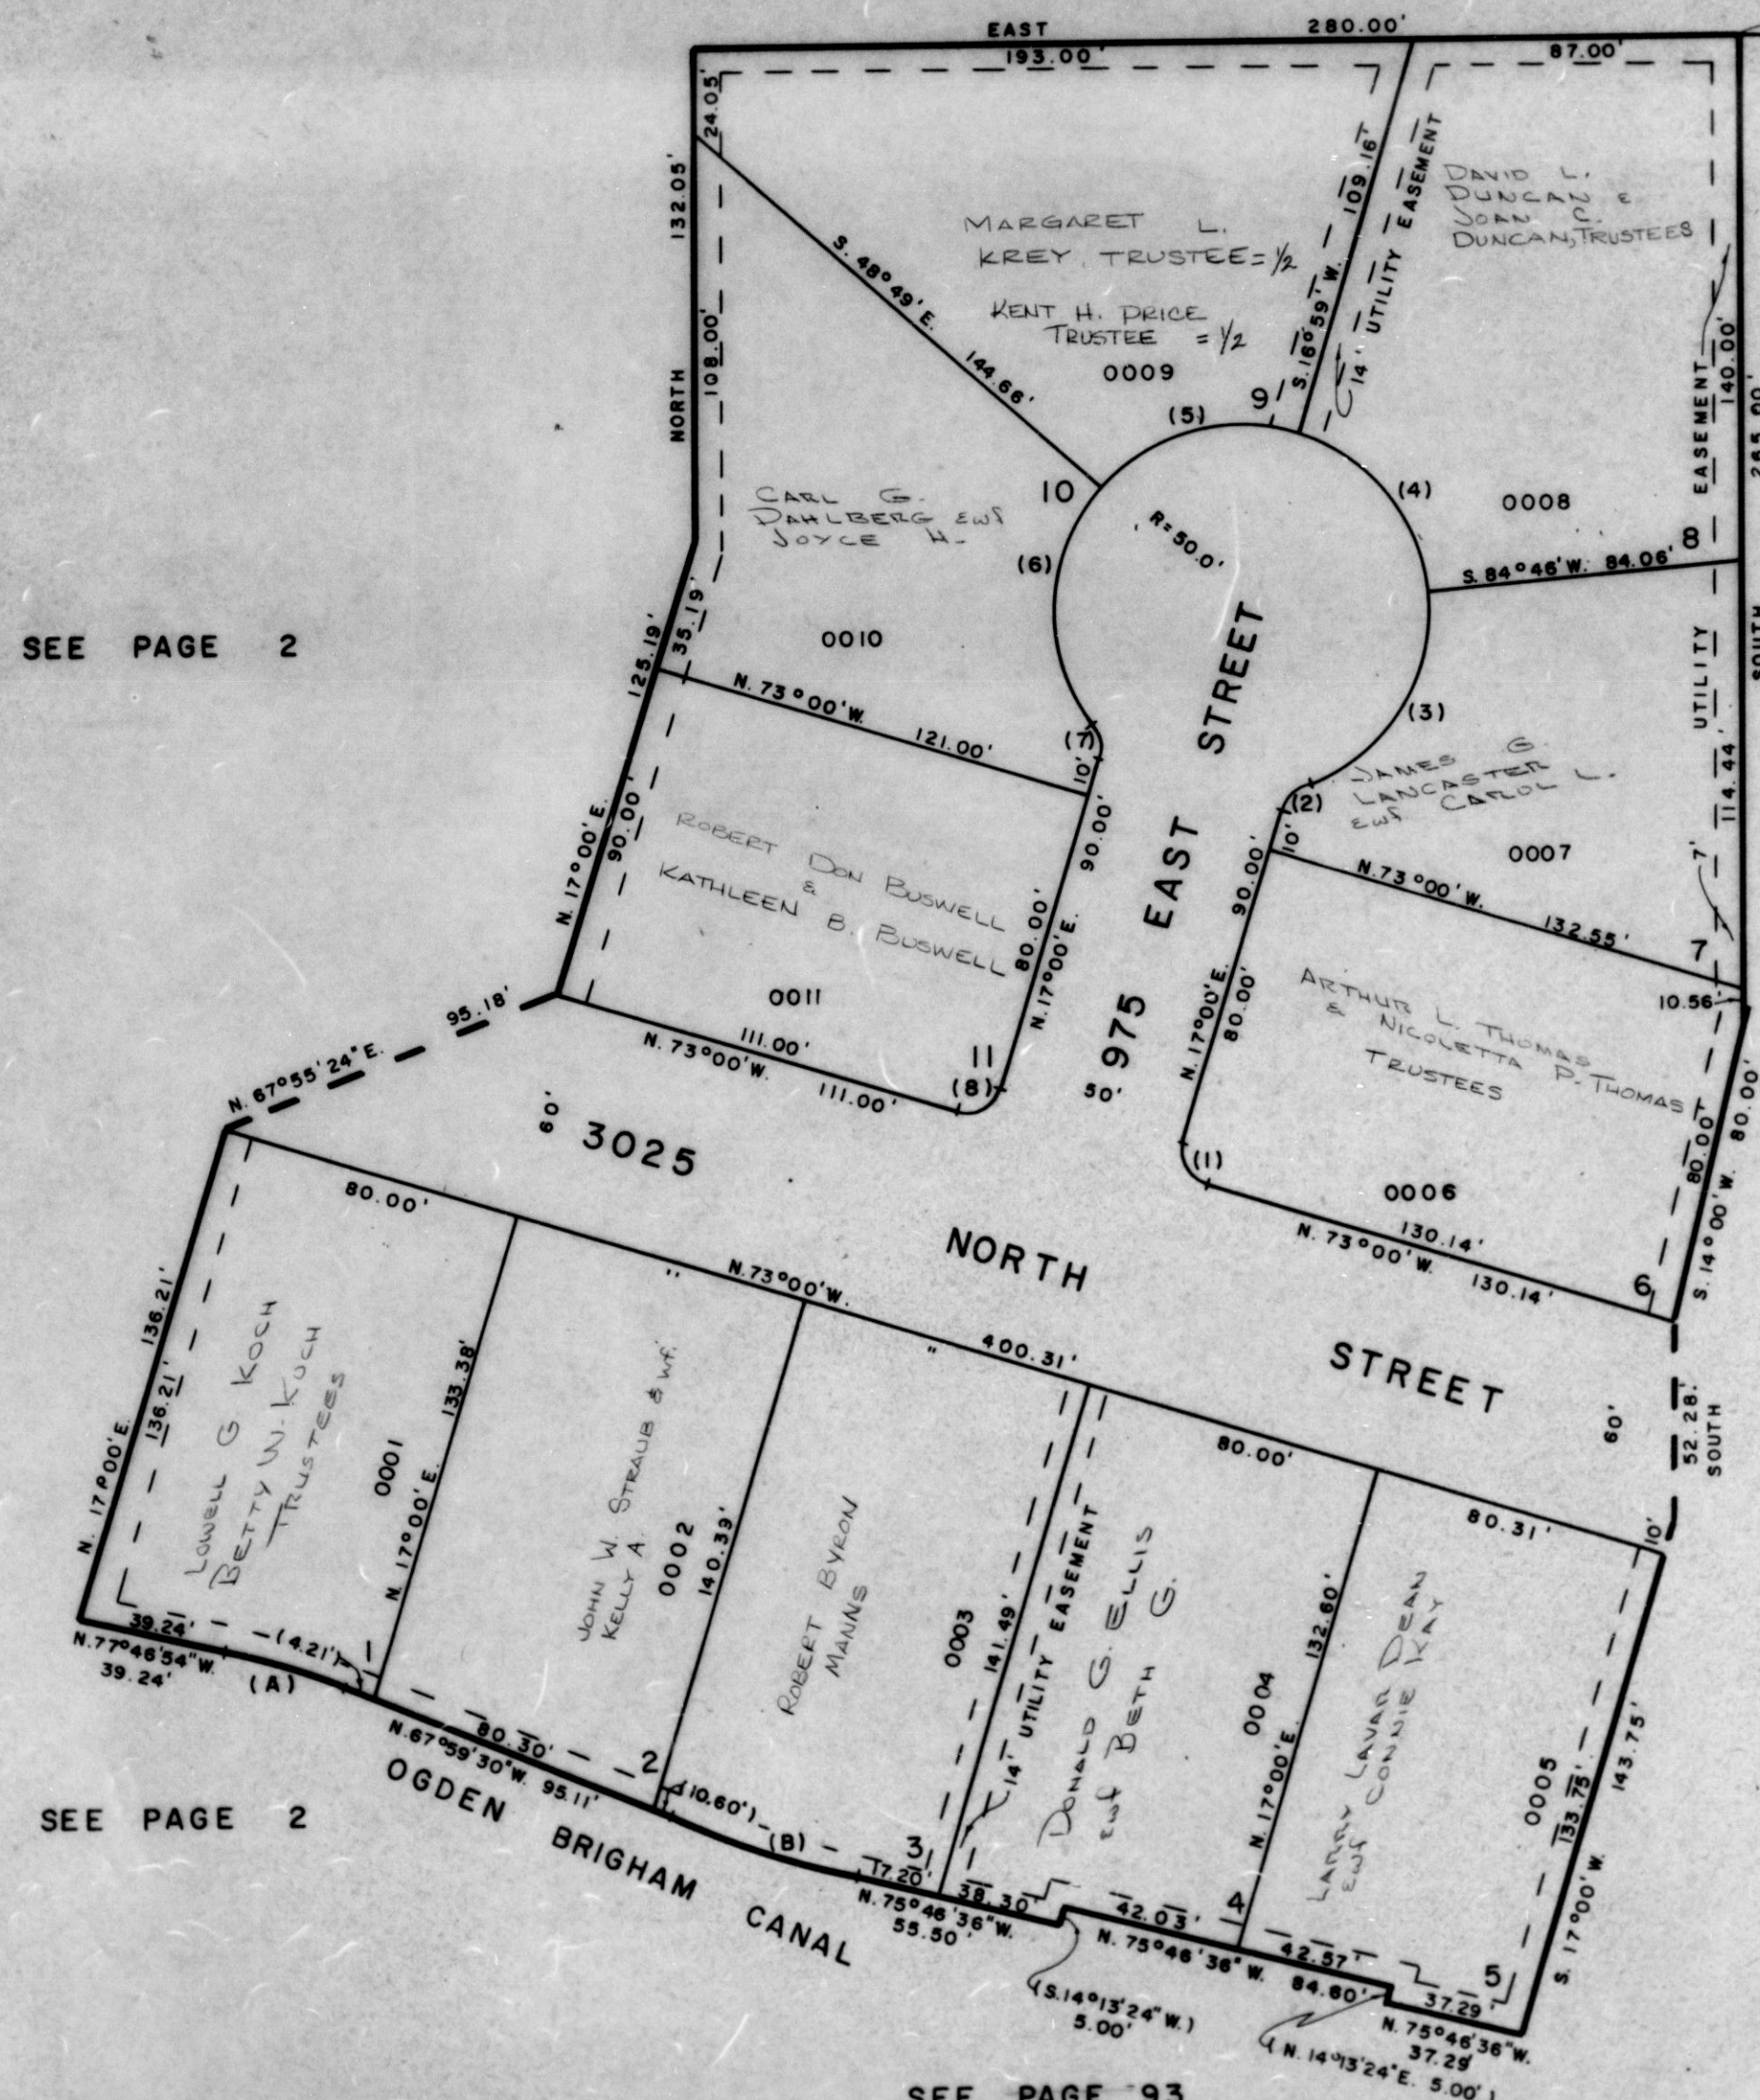

STREET CURVE DATA

- 1 R=10.00' Δ=90°00' L=15.71'
CH=14.14' CHB=S.28°00'E.
- 2 R=10.00' Δ=54°19' L=9.48'
CH=9.13' CHB=S.44°09.5'W.
- 3 R=50.00' Δ=76°33' L=66.80'
CH=61.94' CHB=S.33°02.5'W.
- 4 R=50.00' Δ=67°47' L=59.15'
CH=55.76' CHB=S.39°07.5'E.
- 5 R=50.00' Δ=65°48' L=57.42'
CH=54.32' CHB=N.74°05'E.
- 6 R=50.00' Δ=78°30' L=68.50'
CH=63.27' CHB=N.1°56'E.
- 7 R=10.00' Δ=54°19' L=9.48'
CH=9.13' CHB=N.10°09.5'W.
- 8 R=10.00' Δ=90°00' L=15.71'
CH=14.14' CHB=S.62°00'W.

PROPERT LINE CURVE DATA

- A R=215.00' Δ=9°47'24" L=36.73'
CHD=36.69' CHB=N.72°53'12"W.
- B R=385.00' Δ=7°47'06" L=52.30'
CHD=52.27' CHB=N.71°53'03"W.

SEE PAGE 94

FOR COMPLETE ENG. DATA
 SEE ORIG. DED. PLAT IN
 BOOK 17, PAGE 58

SEE PAGE 2

SEE PAGE 93

W.F.J. 8-72