

PART OF NORTH 1/2 OF SEC. 29, T.7N., R.1W., S.L.B. & M.

FAIRFIELD ACRES SUBDIVISION

PLAT III

NORTH OGDEN CITY
SCALE 1" = 60'


TAXING UNIT-10

NOTE: Pages 103 & 104 OMITTED


PREFIX-17-102

EXCEPT WHERE OTHERWISE SHOWN,
ALL LOTS ARE OWNED BY:
FIRST SECURITY BANK OF UTAH, N.A.,
TRUSTEE

SEE BELOW AT RIGHT

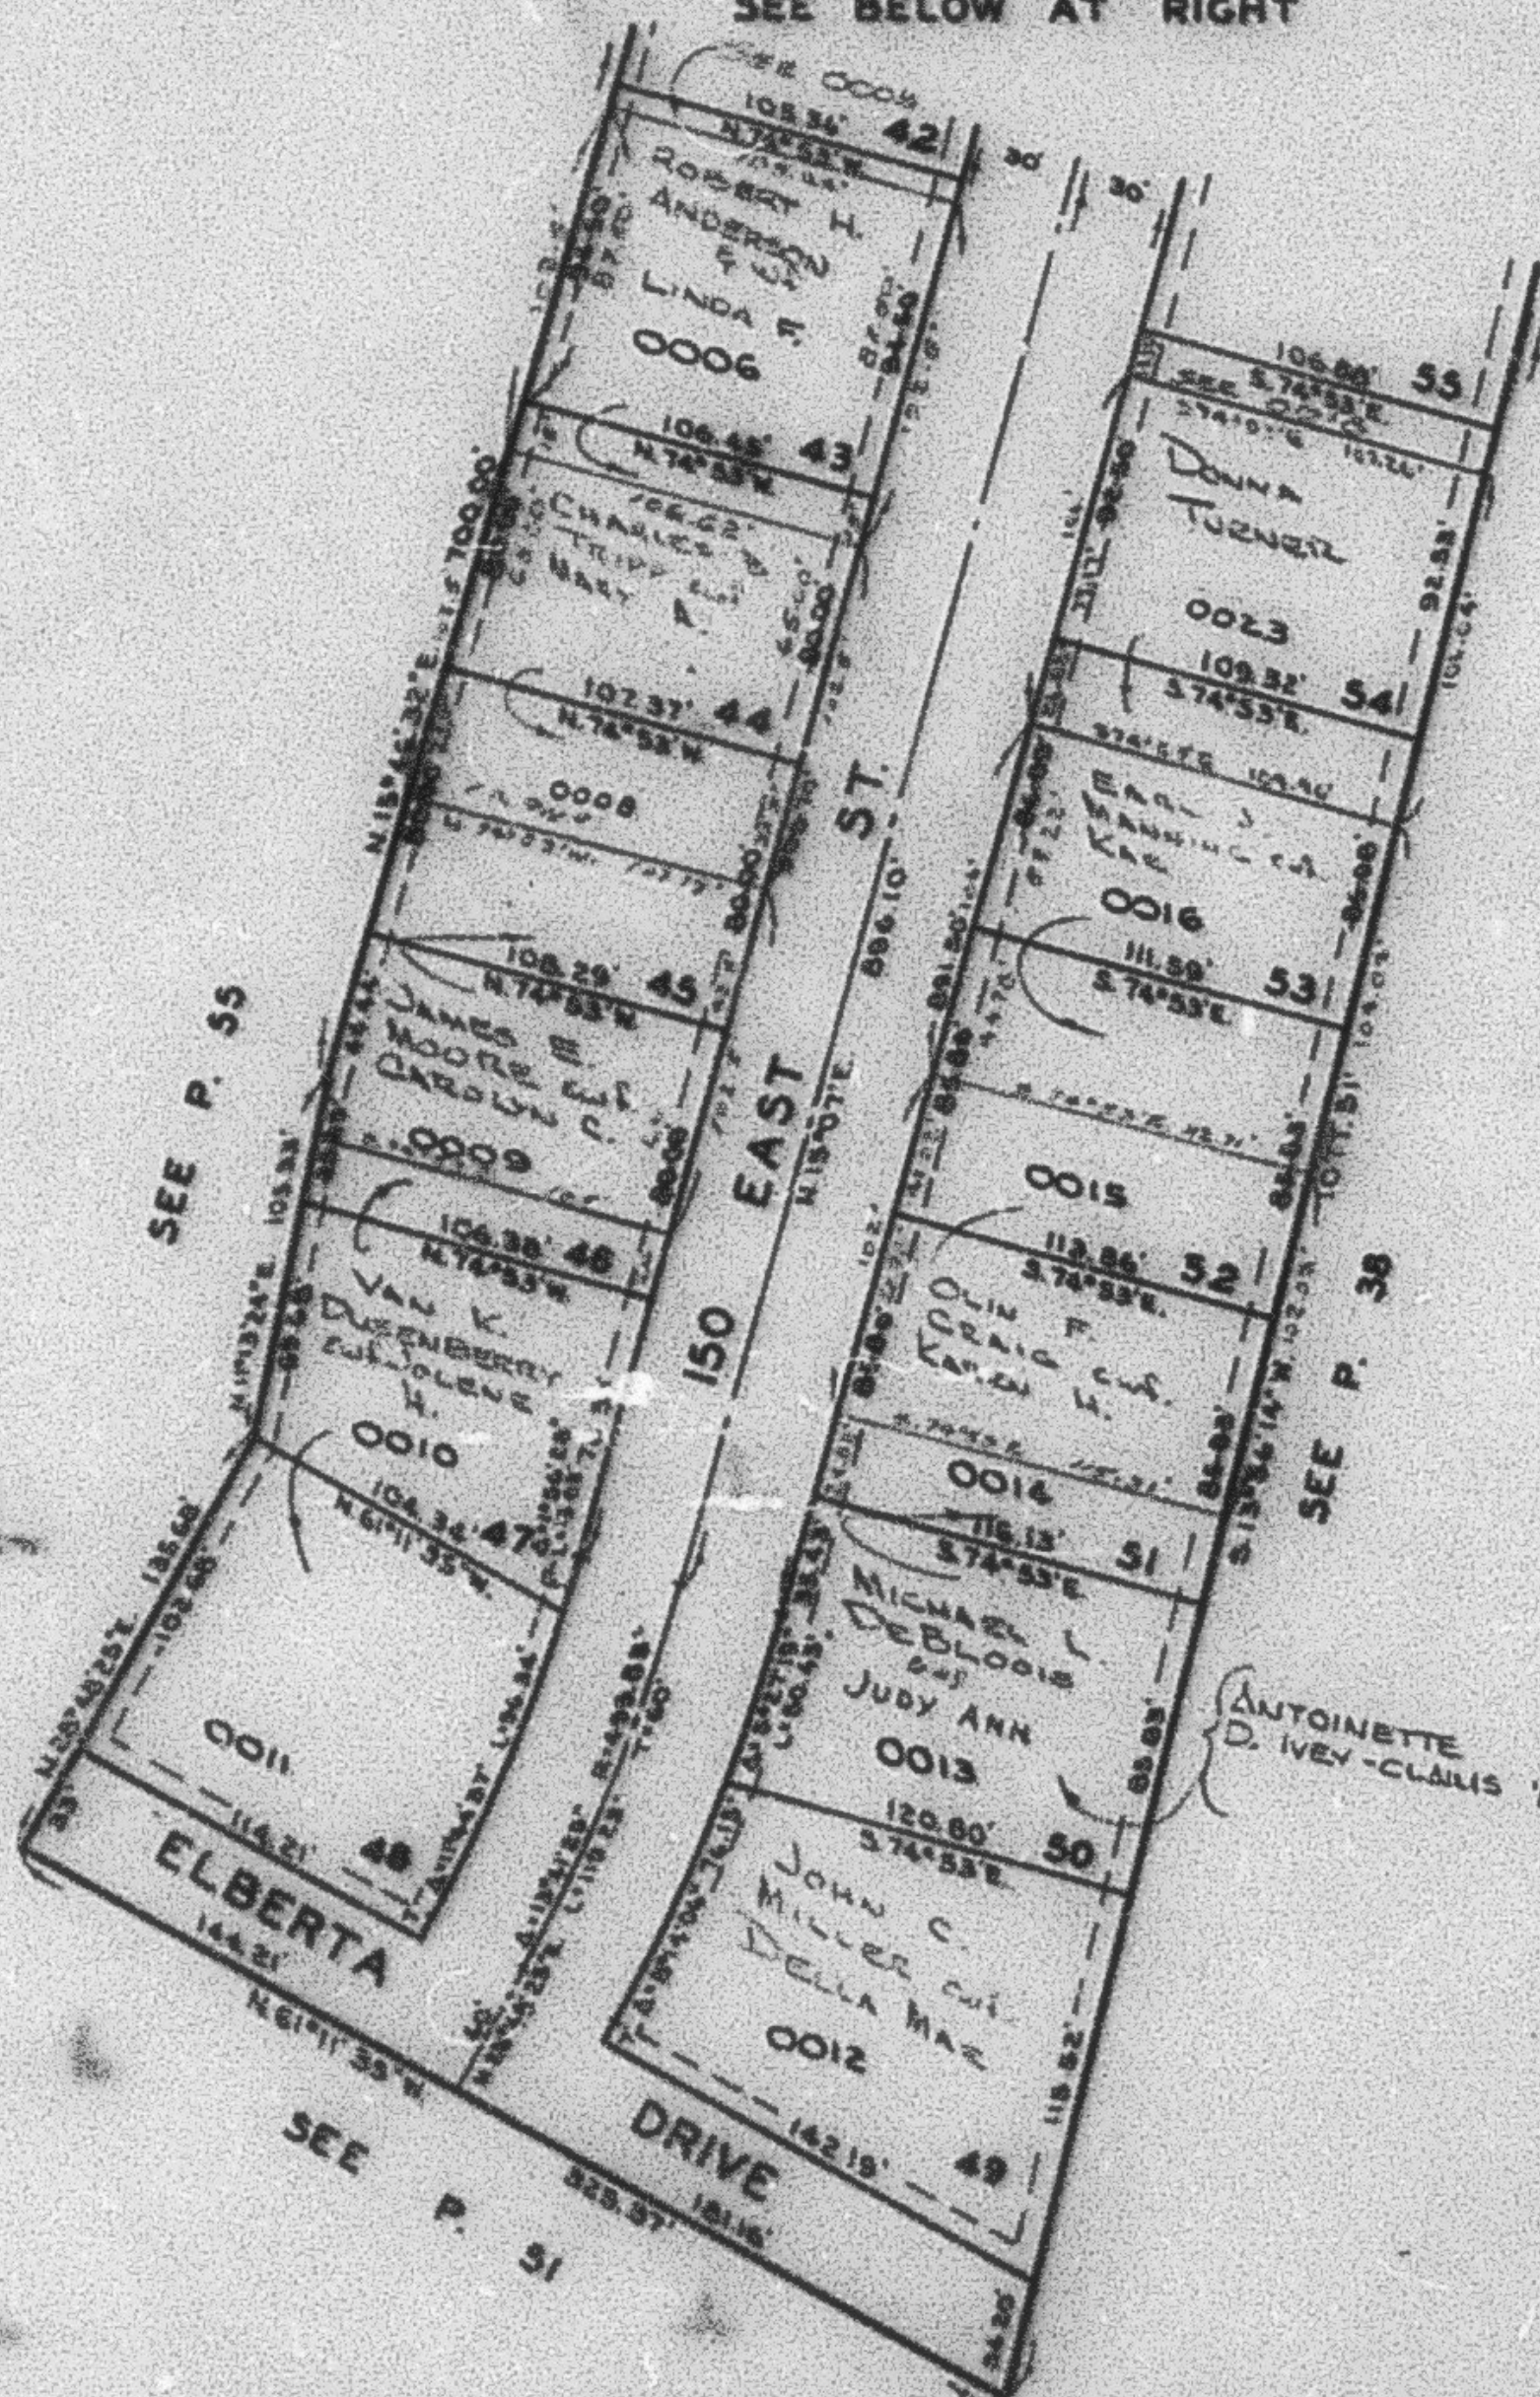

853.06' S. 405'E. fr.
N. 1/4 Cor. of Sec. 29,
T.7N., R.1W.,
N.E. Cor. of Lot 20,
Fairfield Acres
Subdivision Plat I

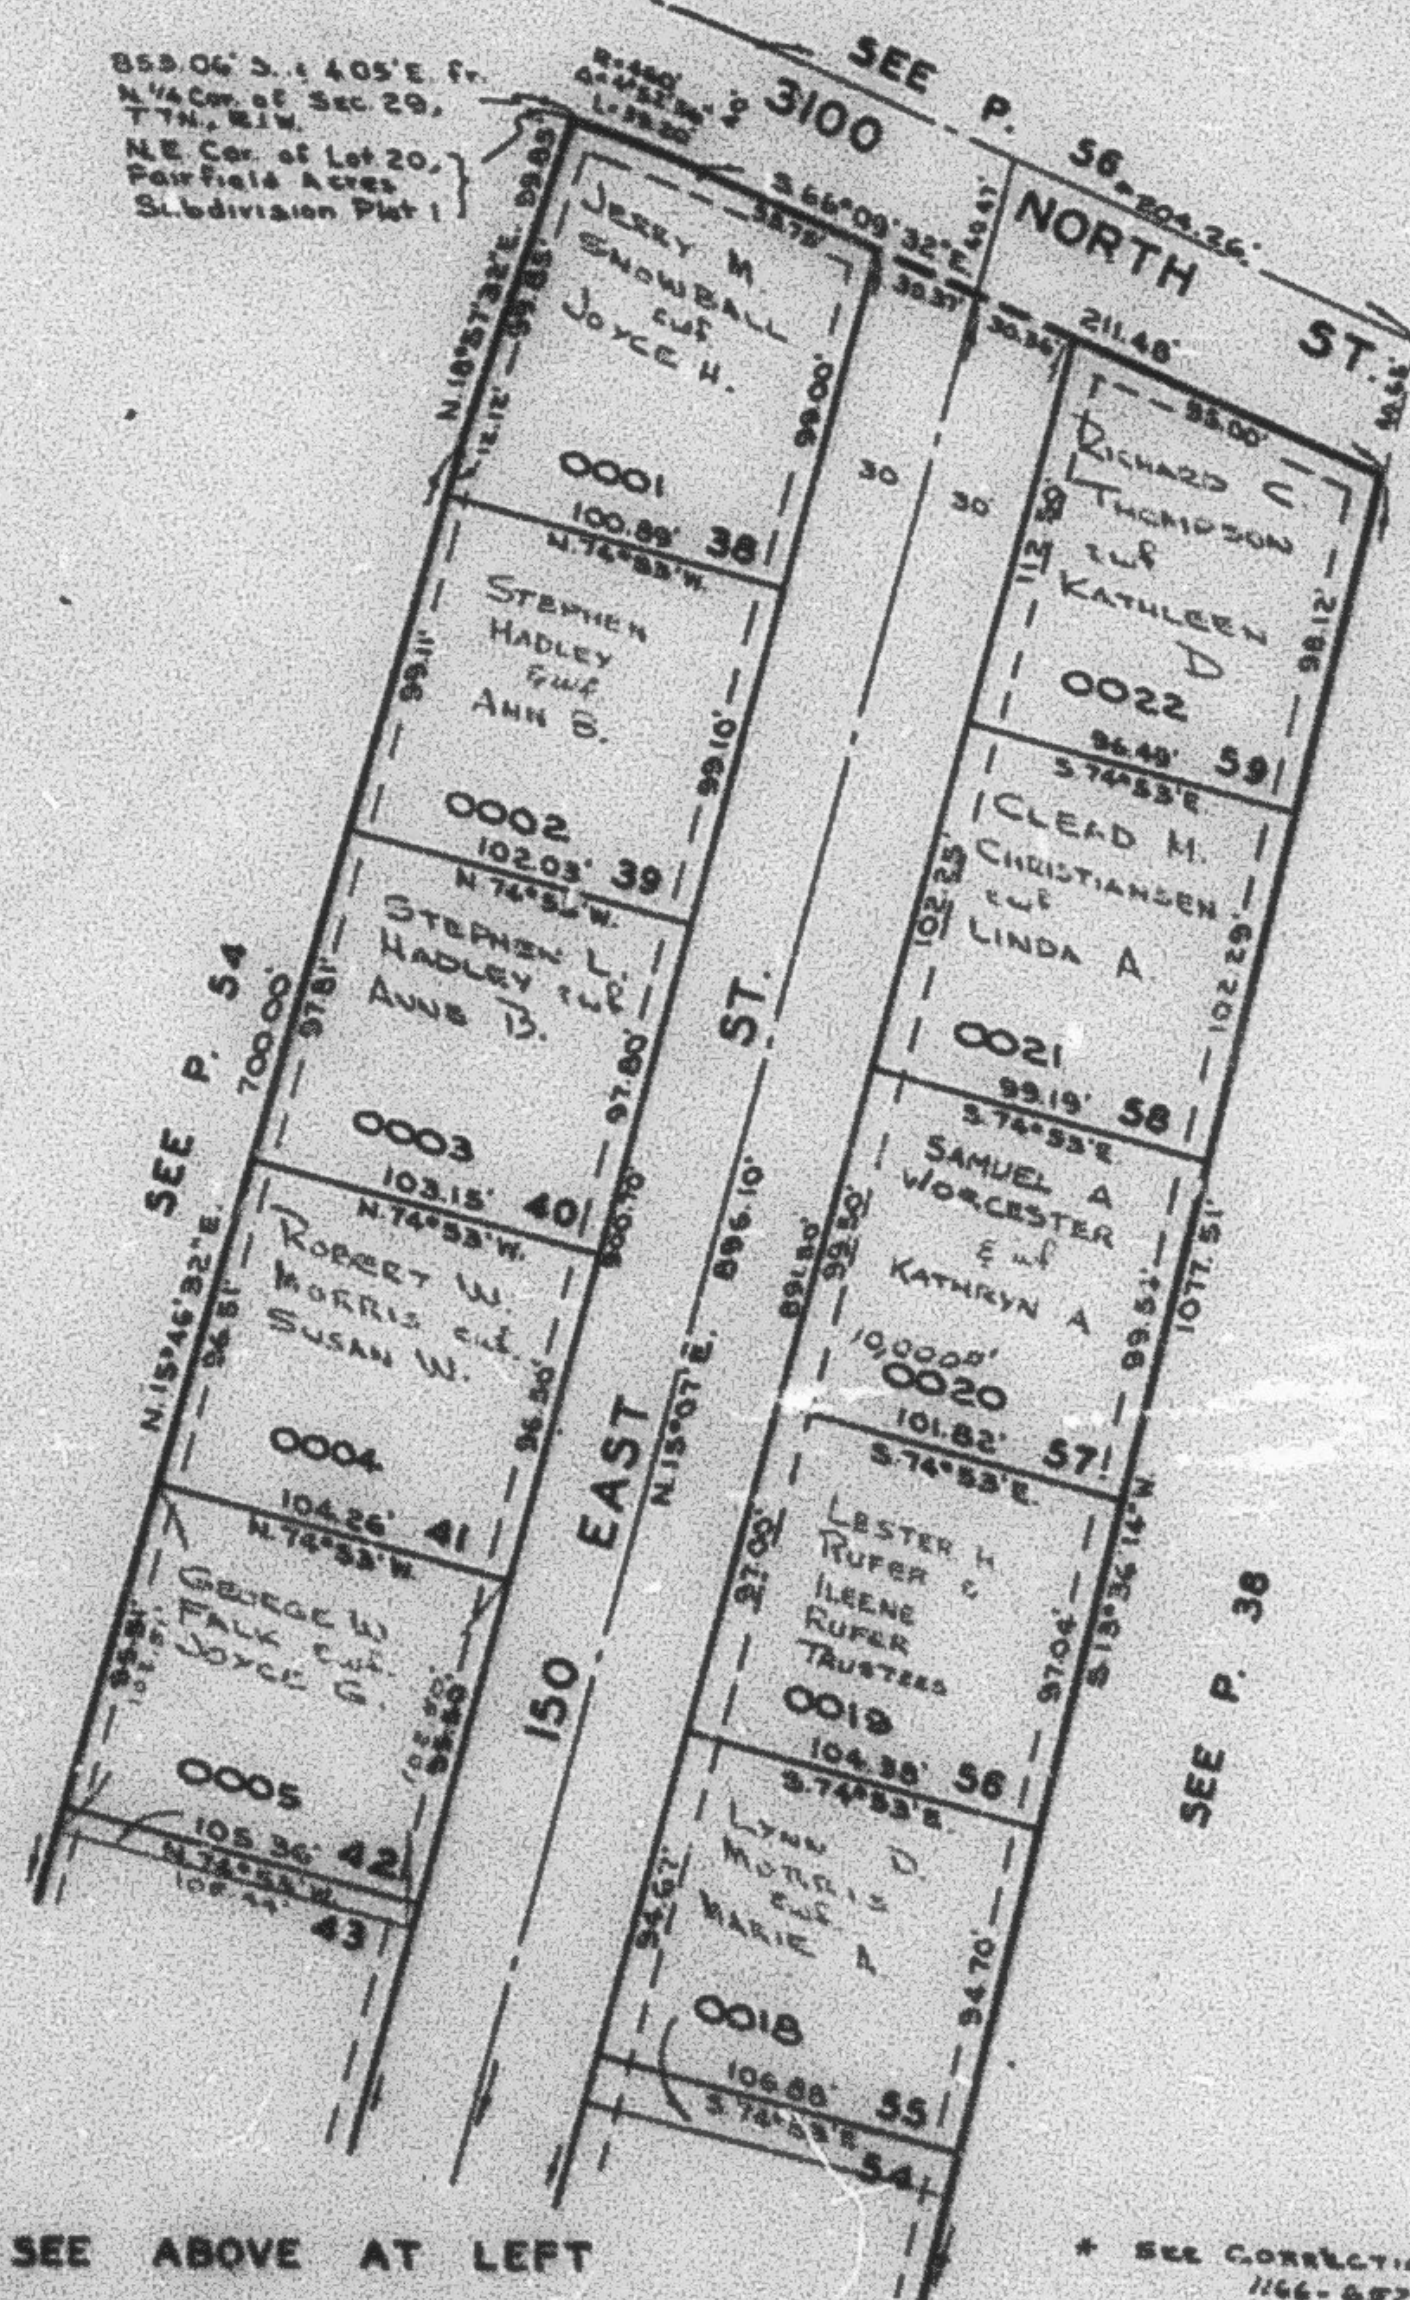

SEE ABOVE AT LEFT

* SEE CORRECTION AFFIDAVIT
1166-687

NOTE: 7' UTILITY & DRAINAGE EASEMENTS
EACH SIDE OF PROPERTY LINE AS
INDICATED BY DASHED LINES
SEE ORIGINAL PLAT IN BOOK 17, PAGE 90