

PART OF NORTH 1/2 OF SEC. 29, T. 7N., R. 1W., S. 1B. & M.
FAIRFIELD ACRES SUBDIVISION
PLAT III



NORTH OGDEN CITY
 SCALE 1" = 60'

TAXING UNIT 10

PREFIX 17-102

EXCEPT WHERE OTHERWISE SHOWN,
 ALL LOTS ARE OWNED BY
 FIRST SECURITY BANK OF UTAH, N.A.,
 TRUSTEE

SEE BELOW AT RIGHT

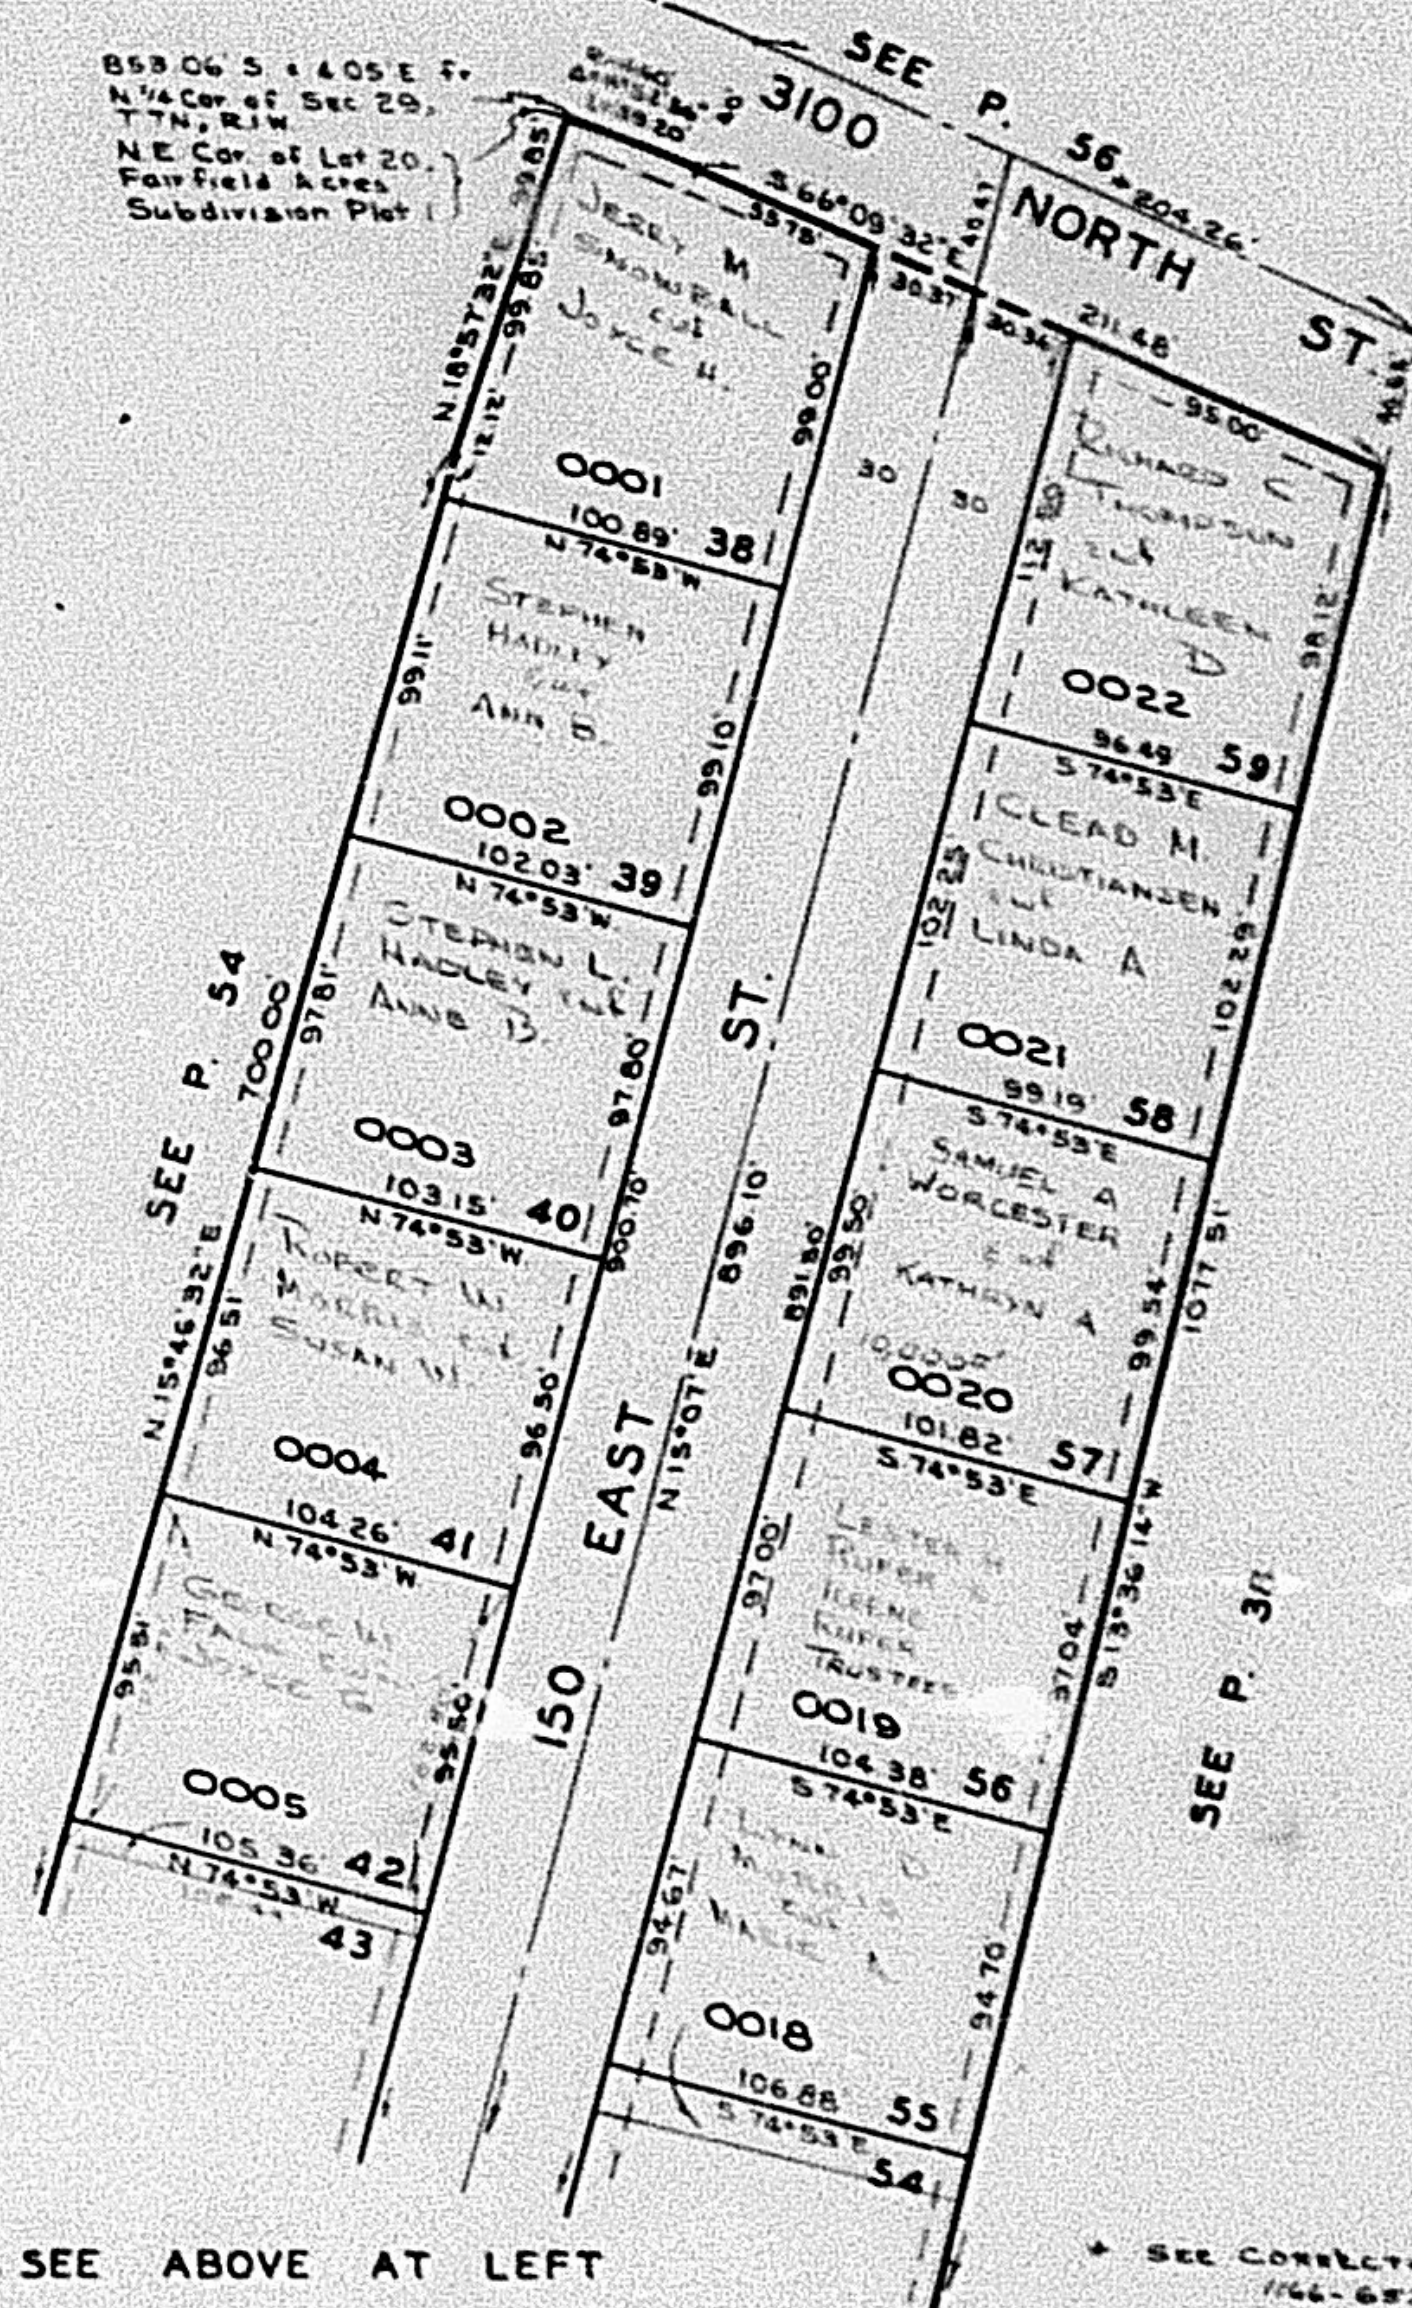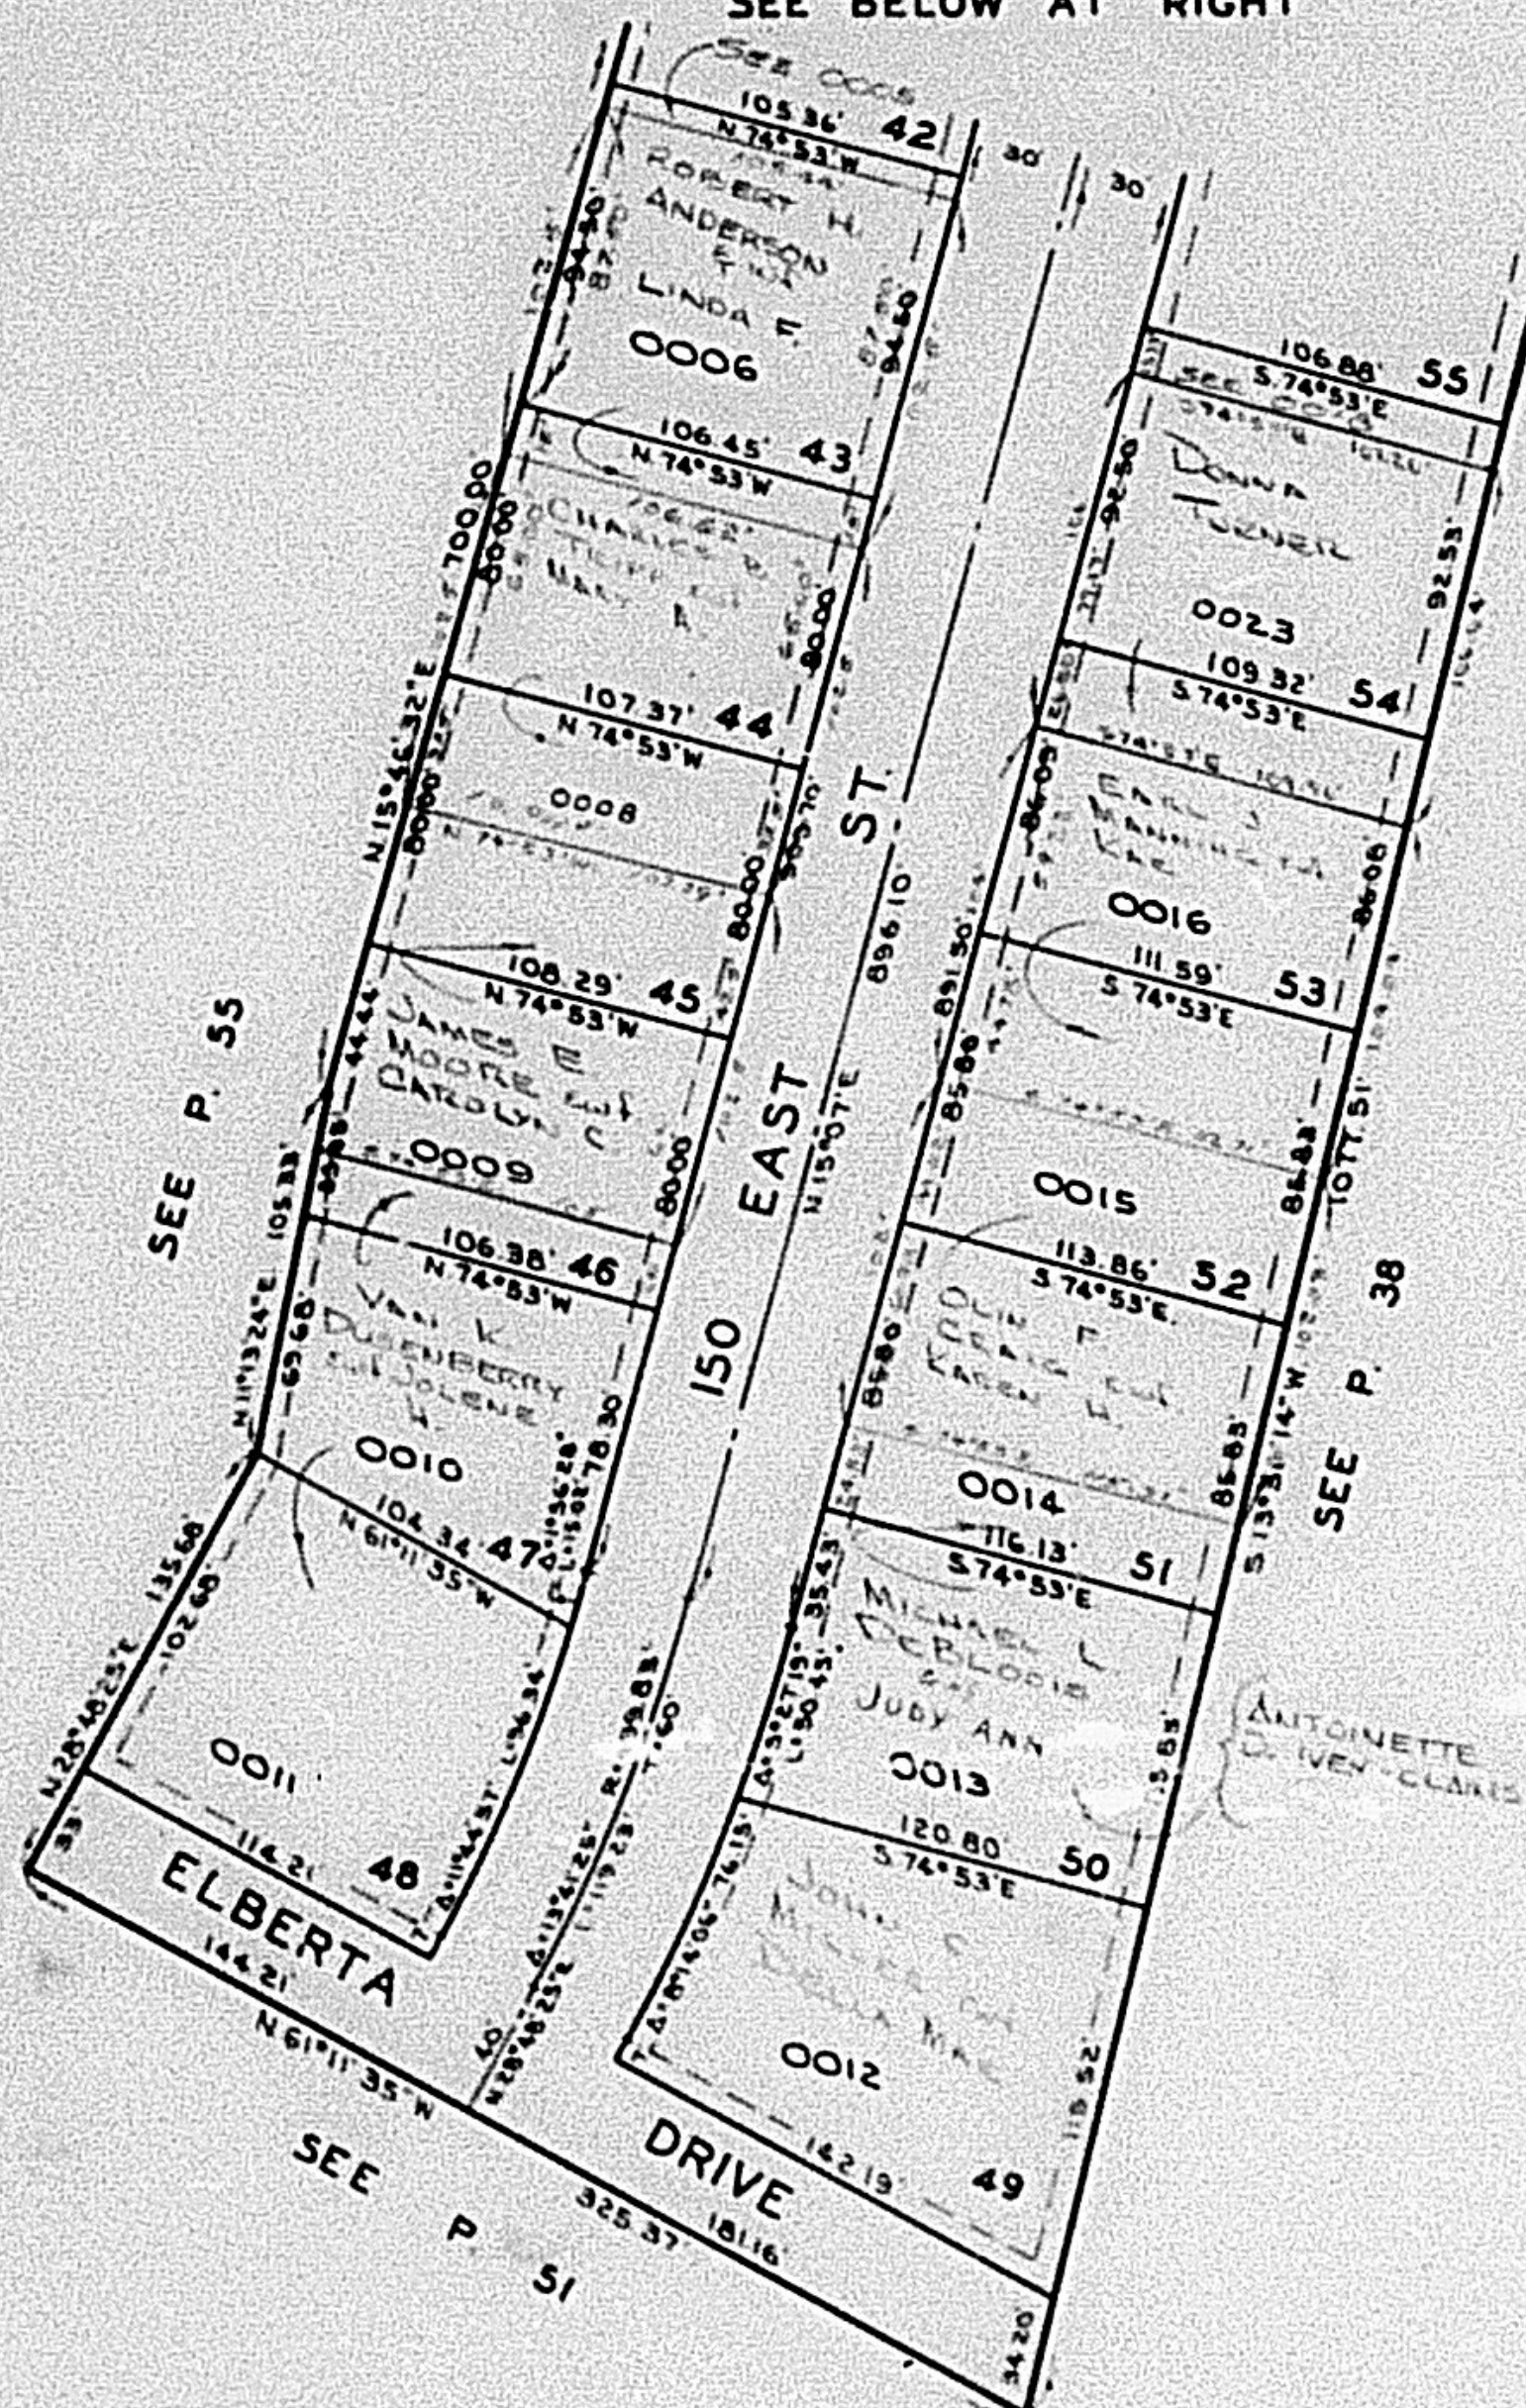

SEE ABOVE AT LEFT

SEE CORRECTION AFFIDAVIT
 1966-687

NOTE: UTILITY & DRAINAGE EASEMENTS
 EACH SIDE OF PROPERTY LINE AS
 INDICATED BY DASHED LINES
 SEE ORIGINAL PLAT IN BOOK 17, PAGE 90