

PART OF NORTH 1/2 OF SEC. 29, T.7N., R.1W., S.L.B. & M.

FAIRFIELD ACRES SUBDIVISION

PLAT III

NORTH OGDEN CITY

SCALE 1" = 60'



NOTE: Pages 103 & 104 OMITTED.

TAXING UNIT: 10

PREFIX: 17-102

EXCEPT WHERE OTHERWISE SHOWN,
ALL LOTS ARE OWNED BY:
FIRST SECURITY BANK OF UTAH, N.A.,
TRUSTEE

SEE BELOW AT RIGHT

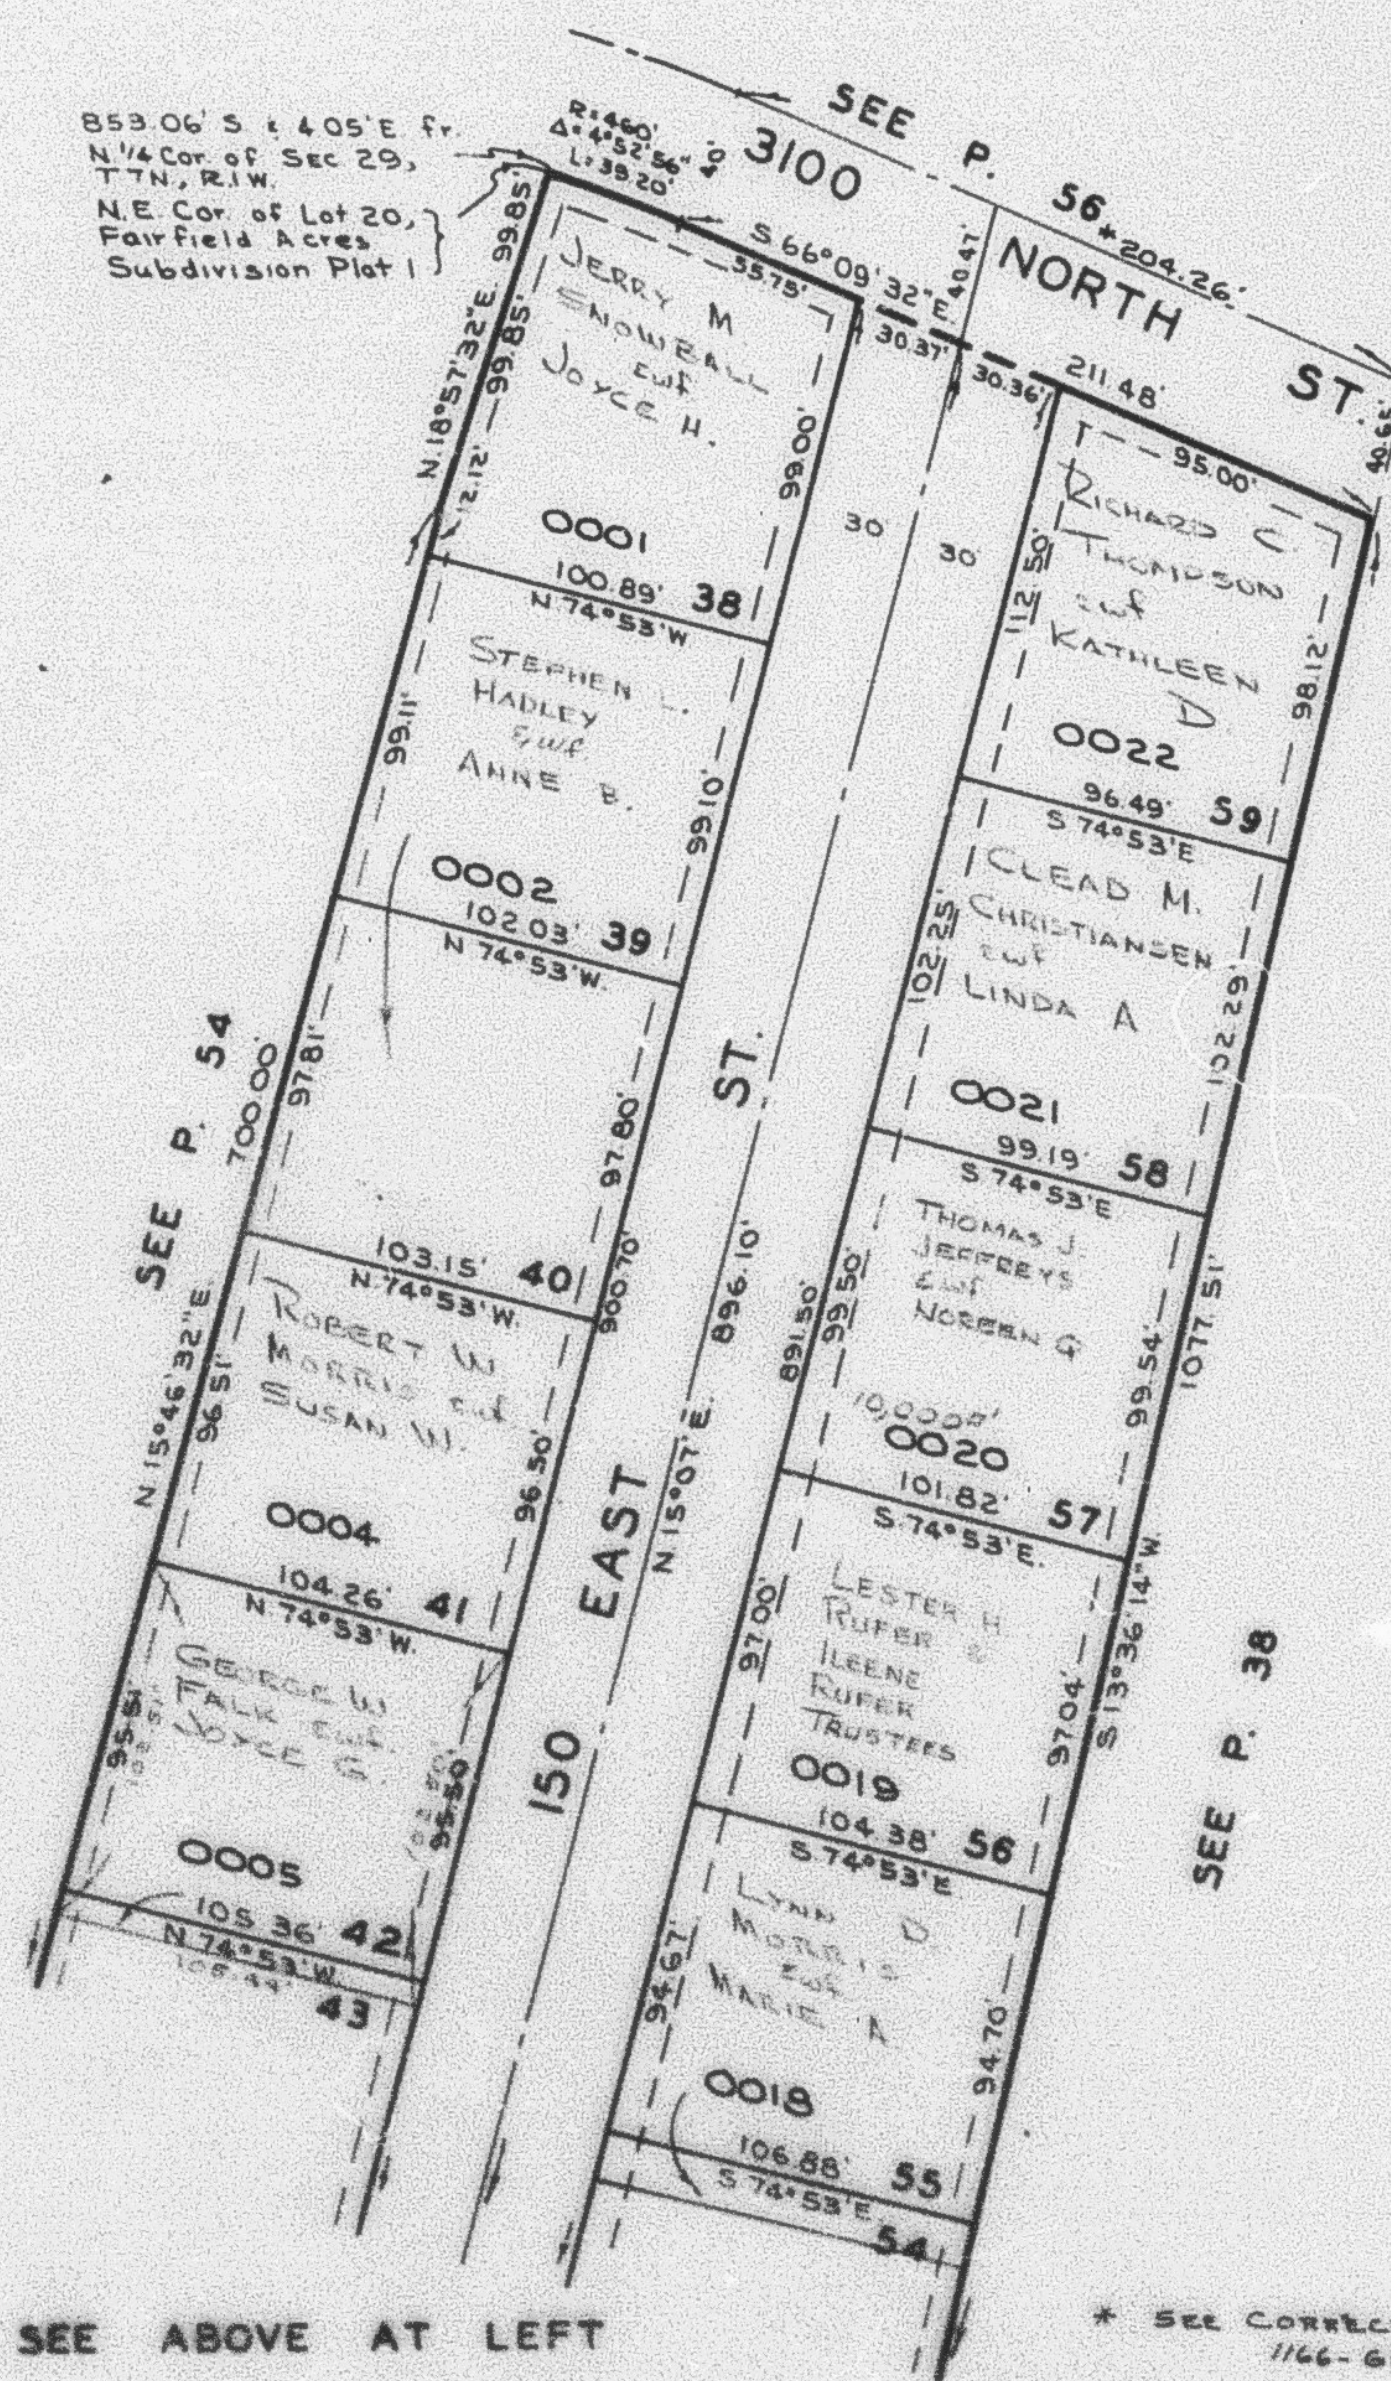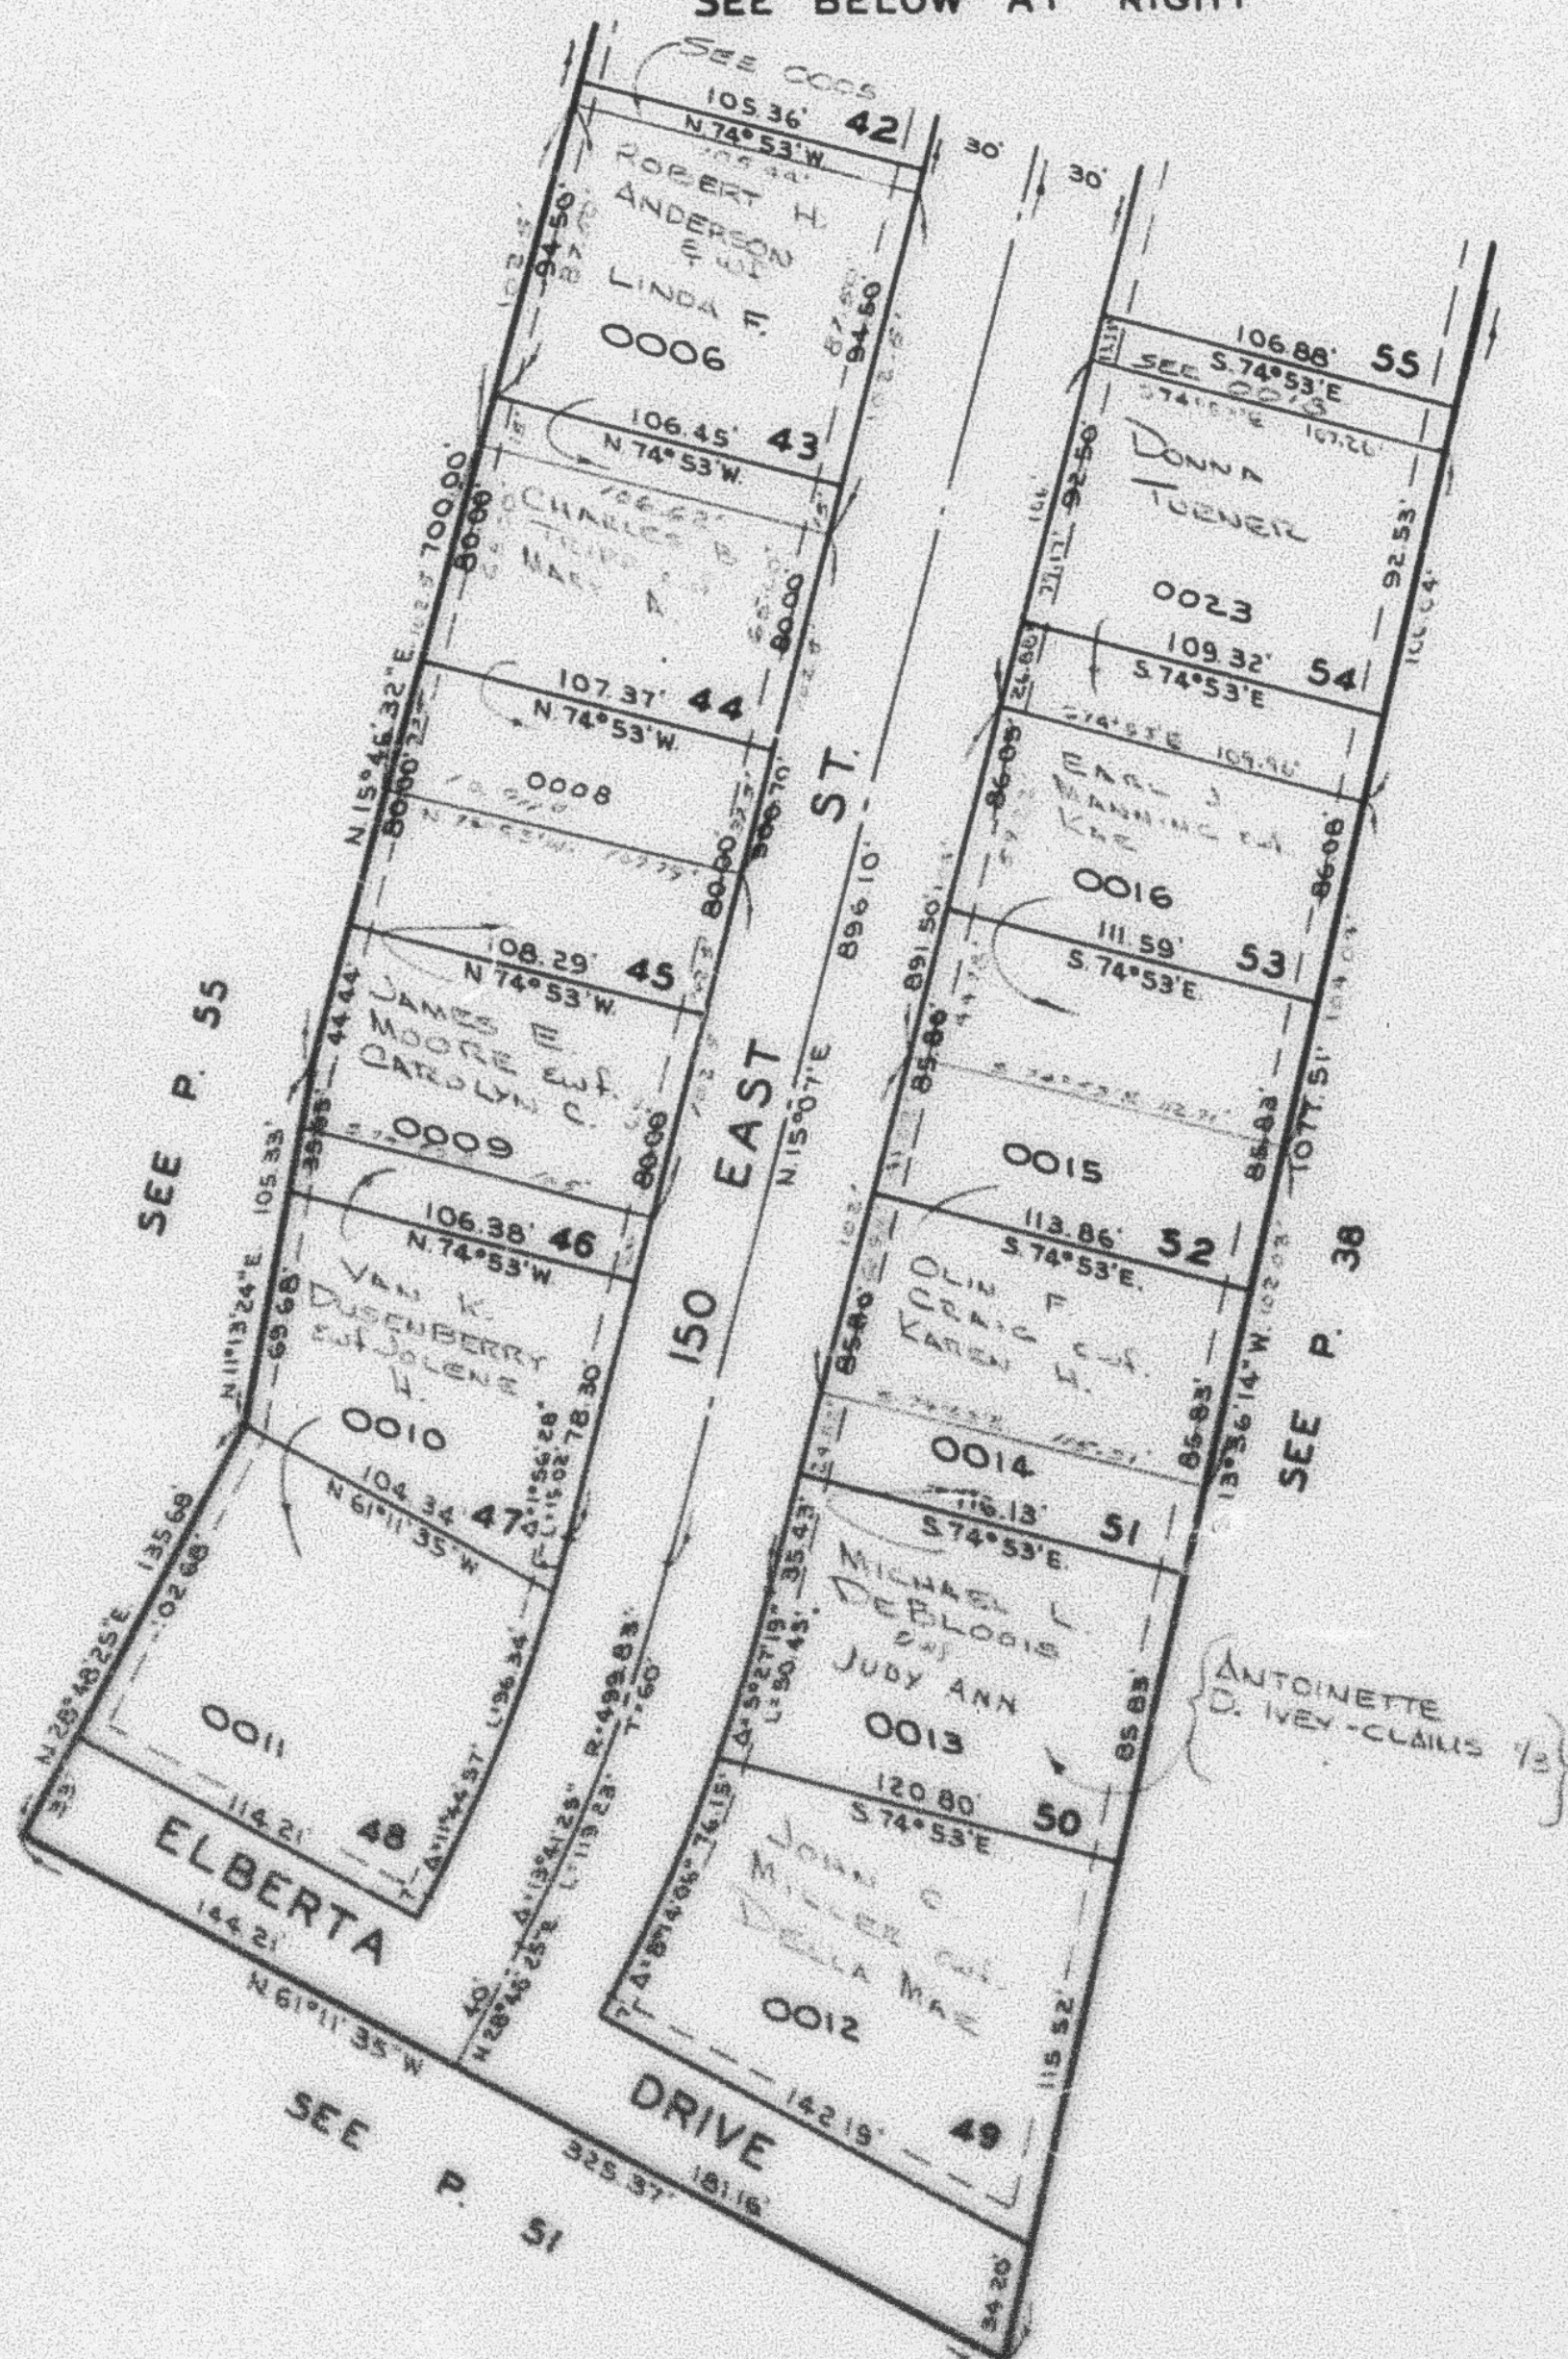

SEE ABOVE AT LEFT

* SEE CORRECTION AFFIDAVIT
1166-657

NOTE: T. UTILITY & DRAINAGE EASEMENTS
EACH SIDE OF PROPERTY LINE AS
INDICATED BY DASHED LINES.
SEE ORIGINAL PLAT IN BOOK 17, PAGE 90