

PART OF NORTH 1/2 OF SEC. 29, T. 7N., R. 1W., S.L.B. & M.

102

FAIRFIELD ACRES SUBDIVISION

PLAT III

NORTH OGDEN CITY

SCALE 1" = 60'



NOTE: Pages 103 & 104 OMITTED

TAXING UNIT: 10

PREFIX: 17-102

EXCEPT WHERE OTHERWISE SHOWN,
ALL LOTS ARE OWNED BY:
FIRST SECURITY BANK OF UTAH, N.A.
TRUSTEE

SEE BELOW AT RIGHT

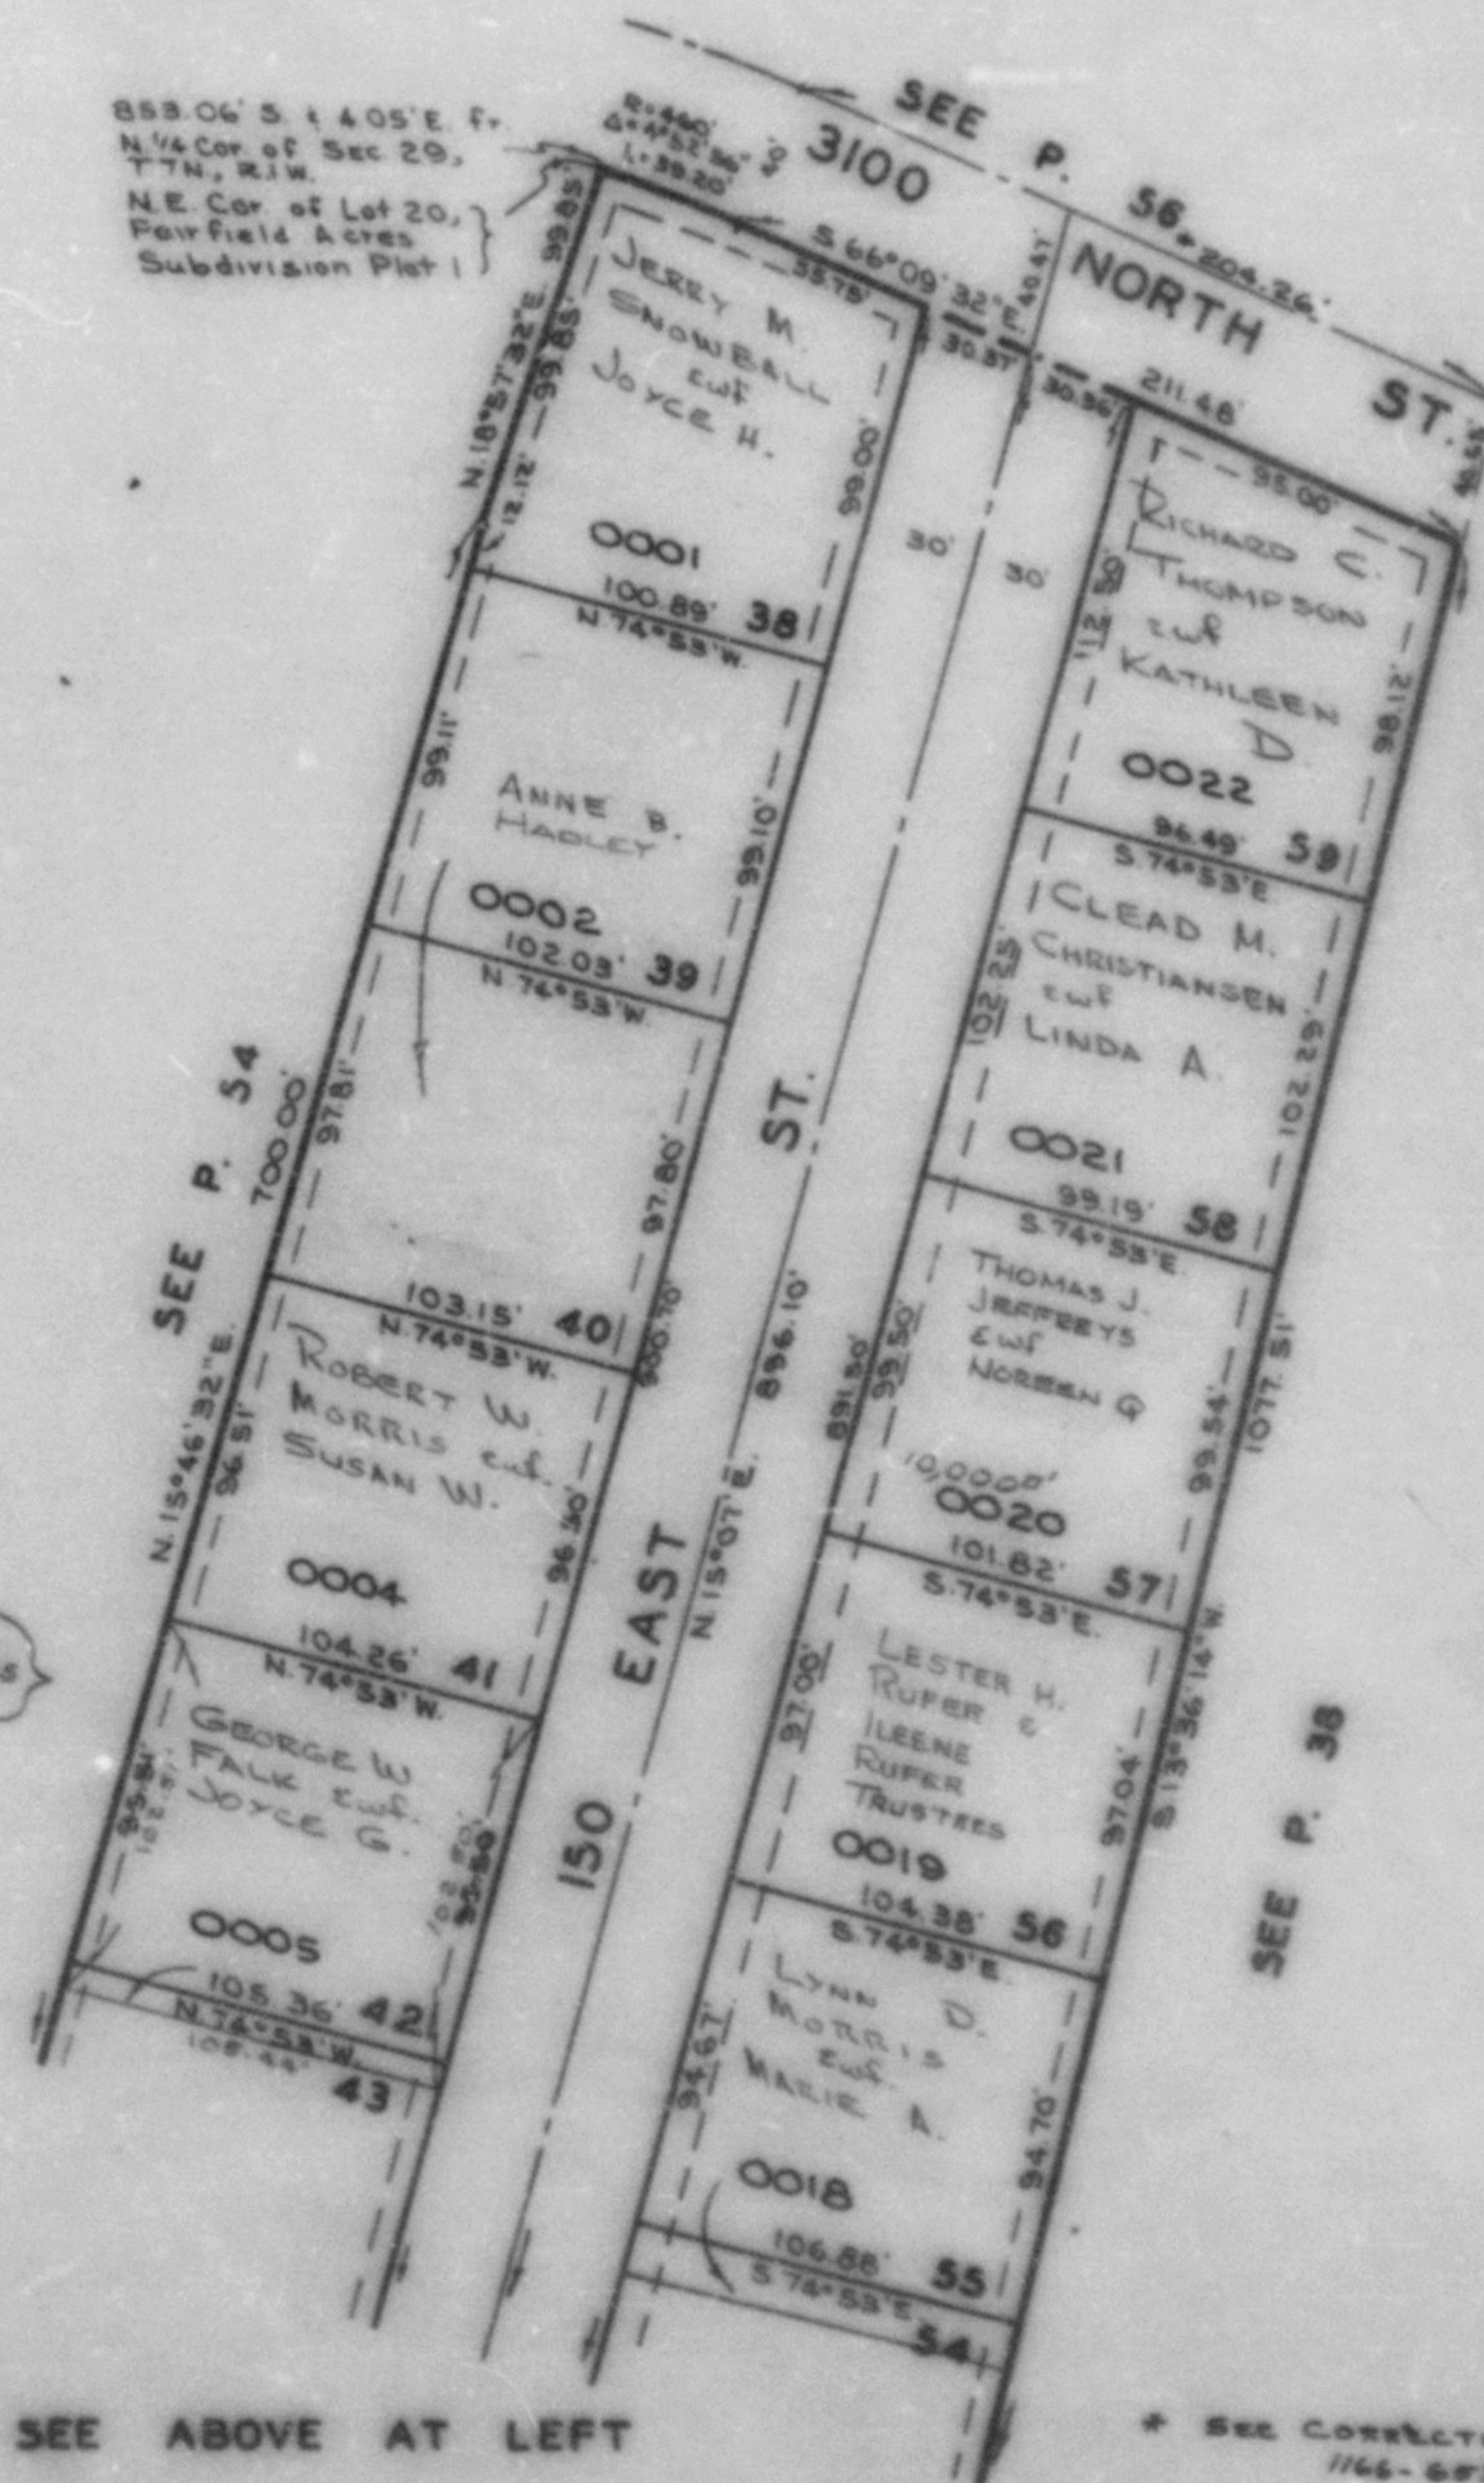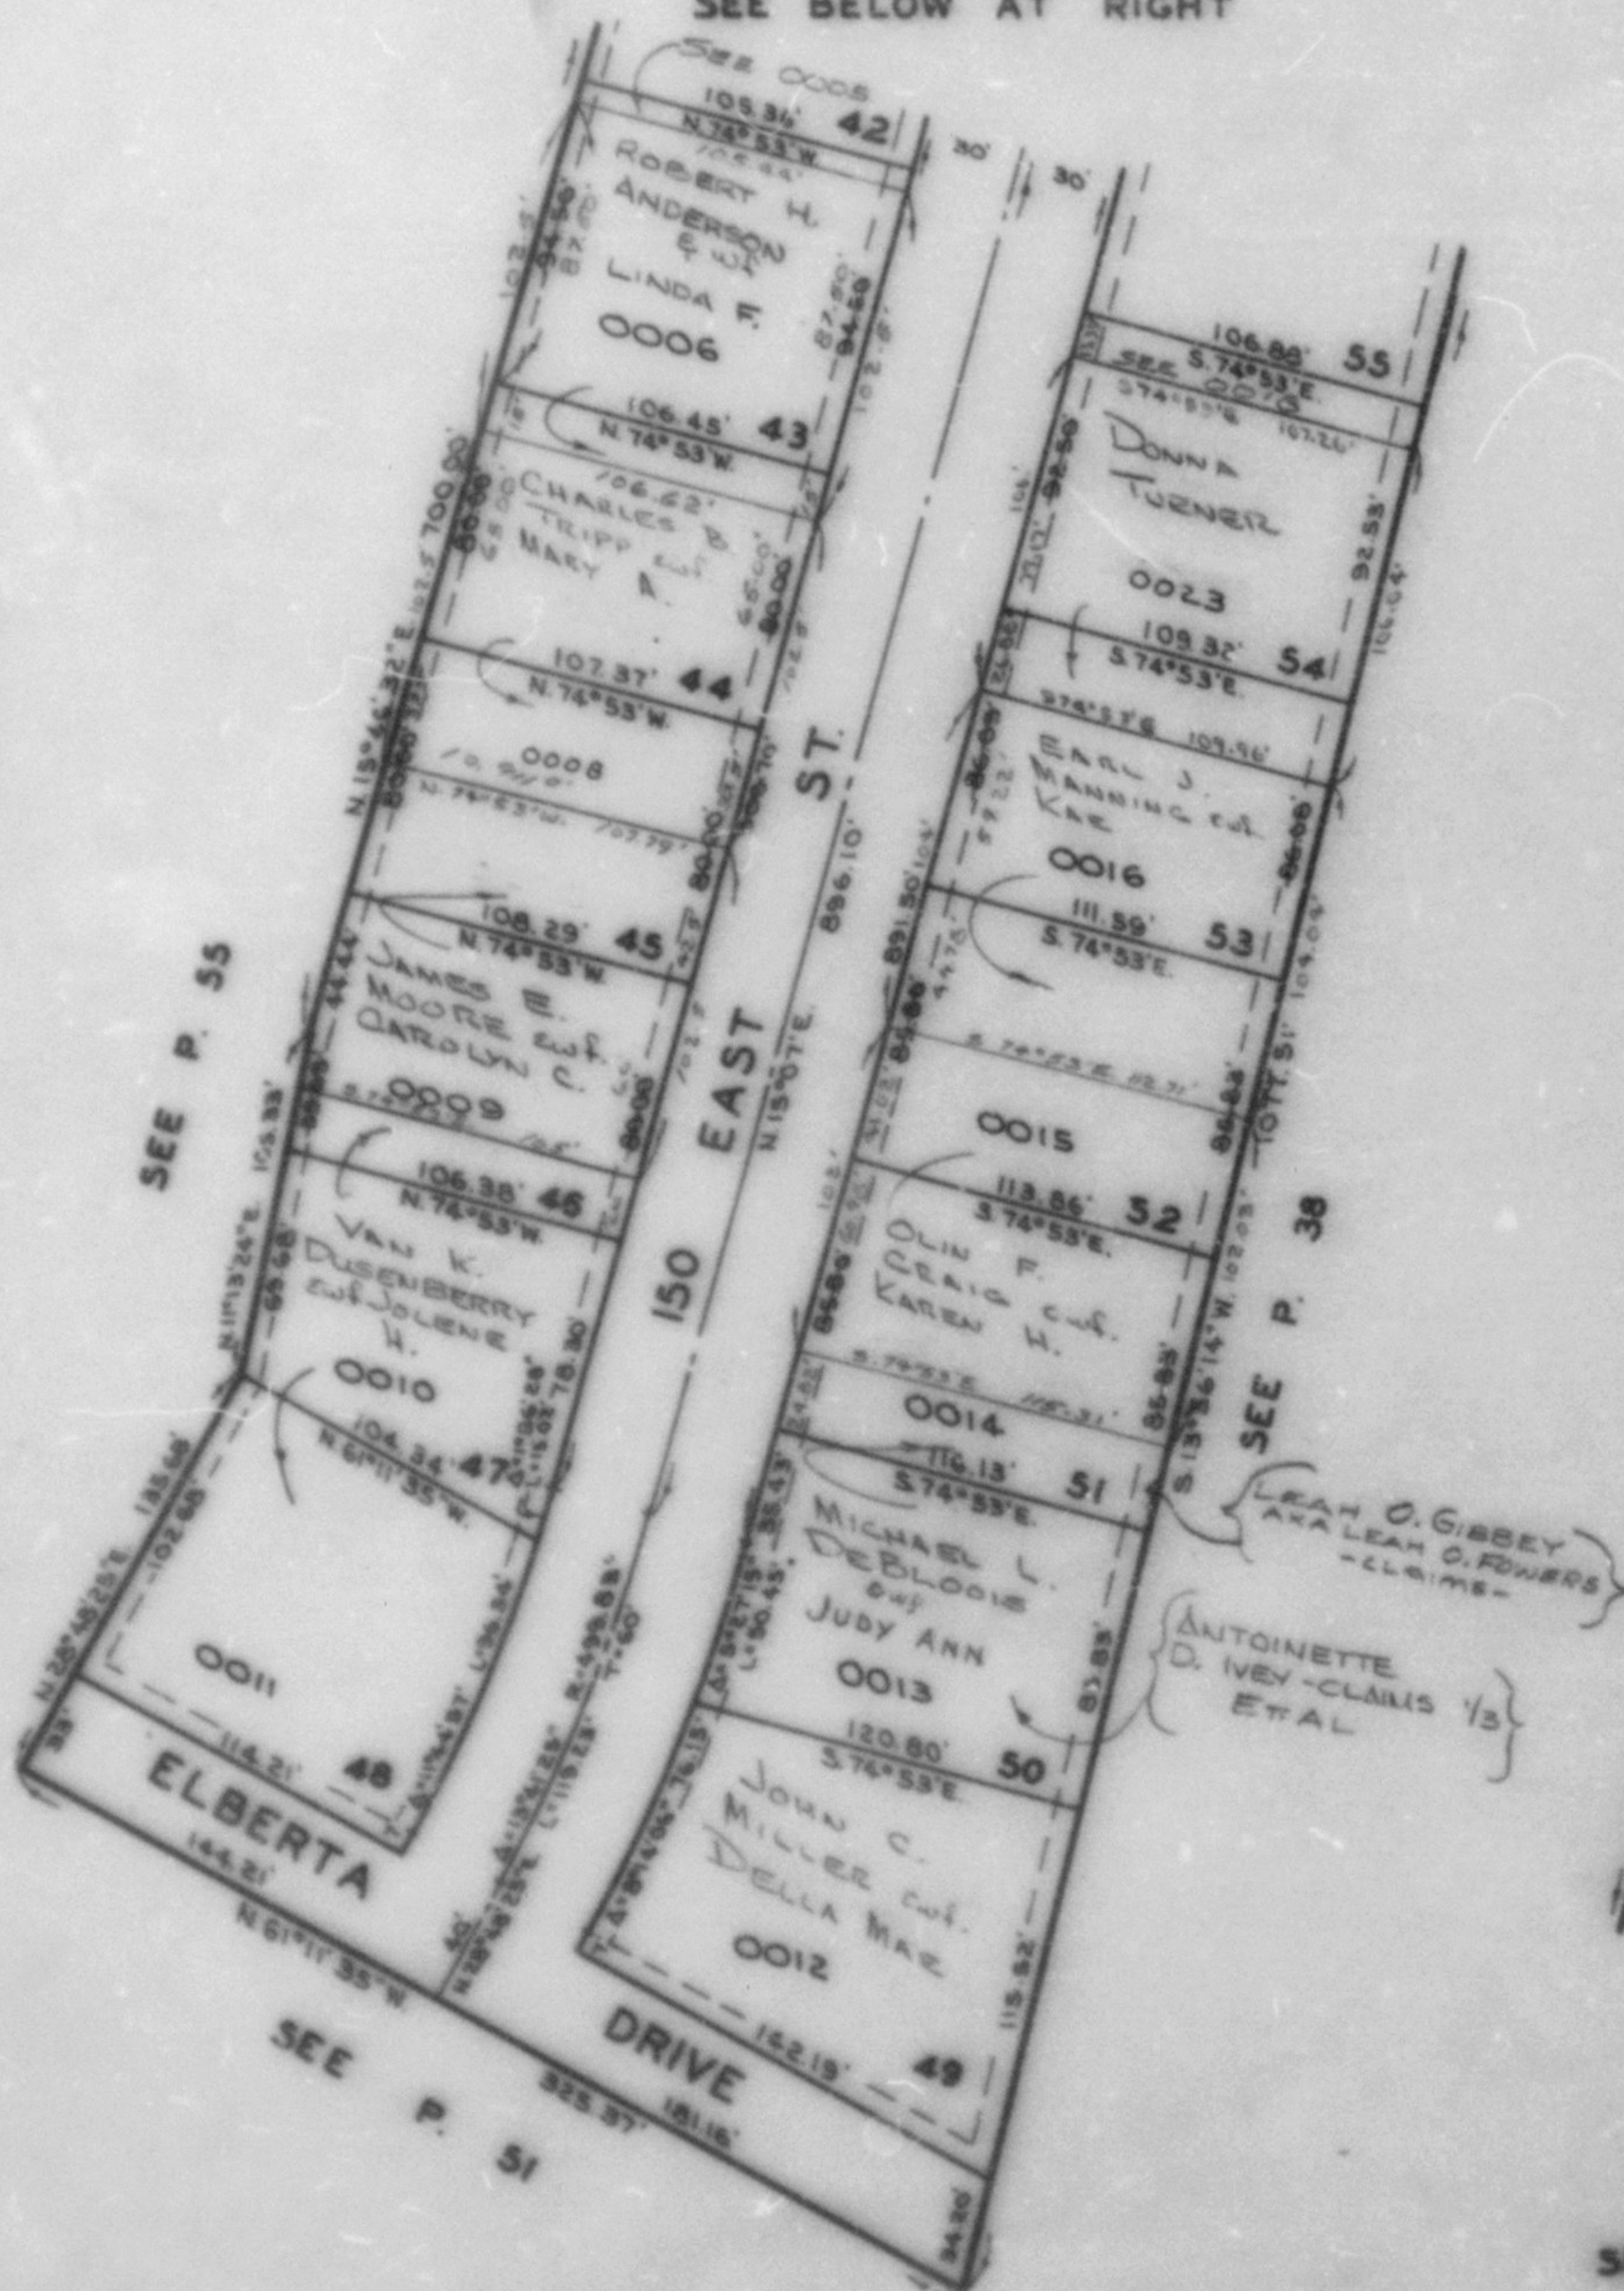

NOTE: T' UTILITY & DRAINAGE EASEMENTS
EACH SIDE OF PROPERTY LINES AS
INDICATED BY DASHED LINES
SEE ORIGINAL PLAT IN BOOK 17, PAGE 90

* SEE CORRECTION AFFIDAVIT
1166-687