

PART OF NORTH 1/2 OF SEC. 29, T.7N., R.1W., S.L.B. & M.

FAIRFIELD ACRES SUBDIVISION

PLAT III

102

Note: Pages 103 & 104 Omitted



TAXING UNIT: 10

NORTH OGDEN CITY
SCALE 1" = 60'

PREFIX: 17-102

EXCEPT WHERE OTHERWISE SHOWN,
ALL LOTS ARE OWNED BY:
FIRST SECURITY BANK OF UTAH, N.A.
TRUSTEE

SEE BELOW AT RIGHT

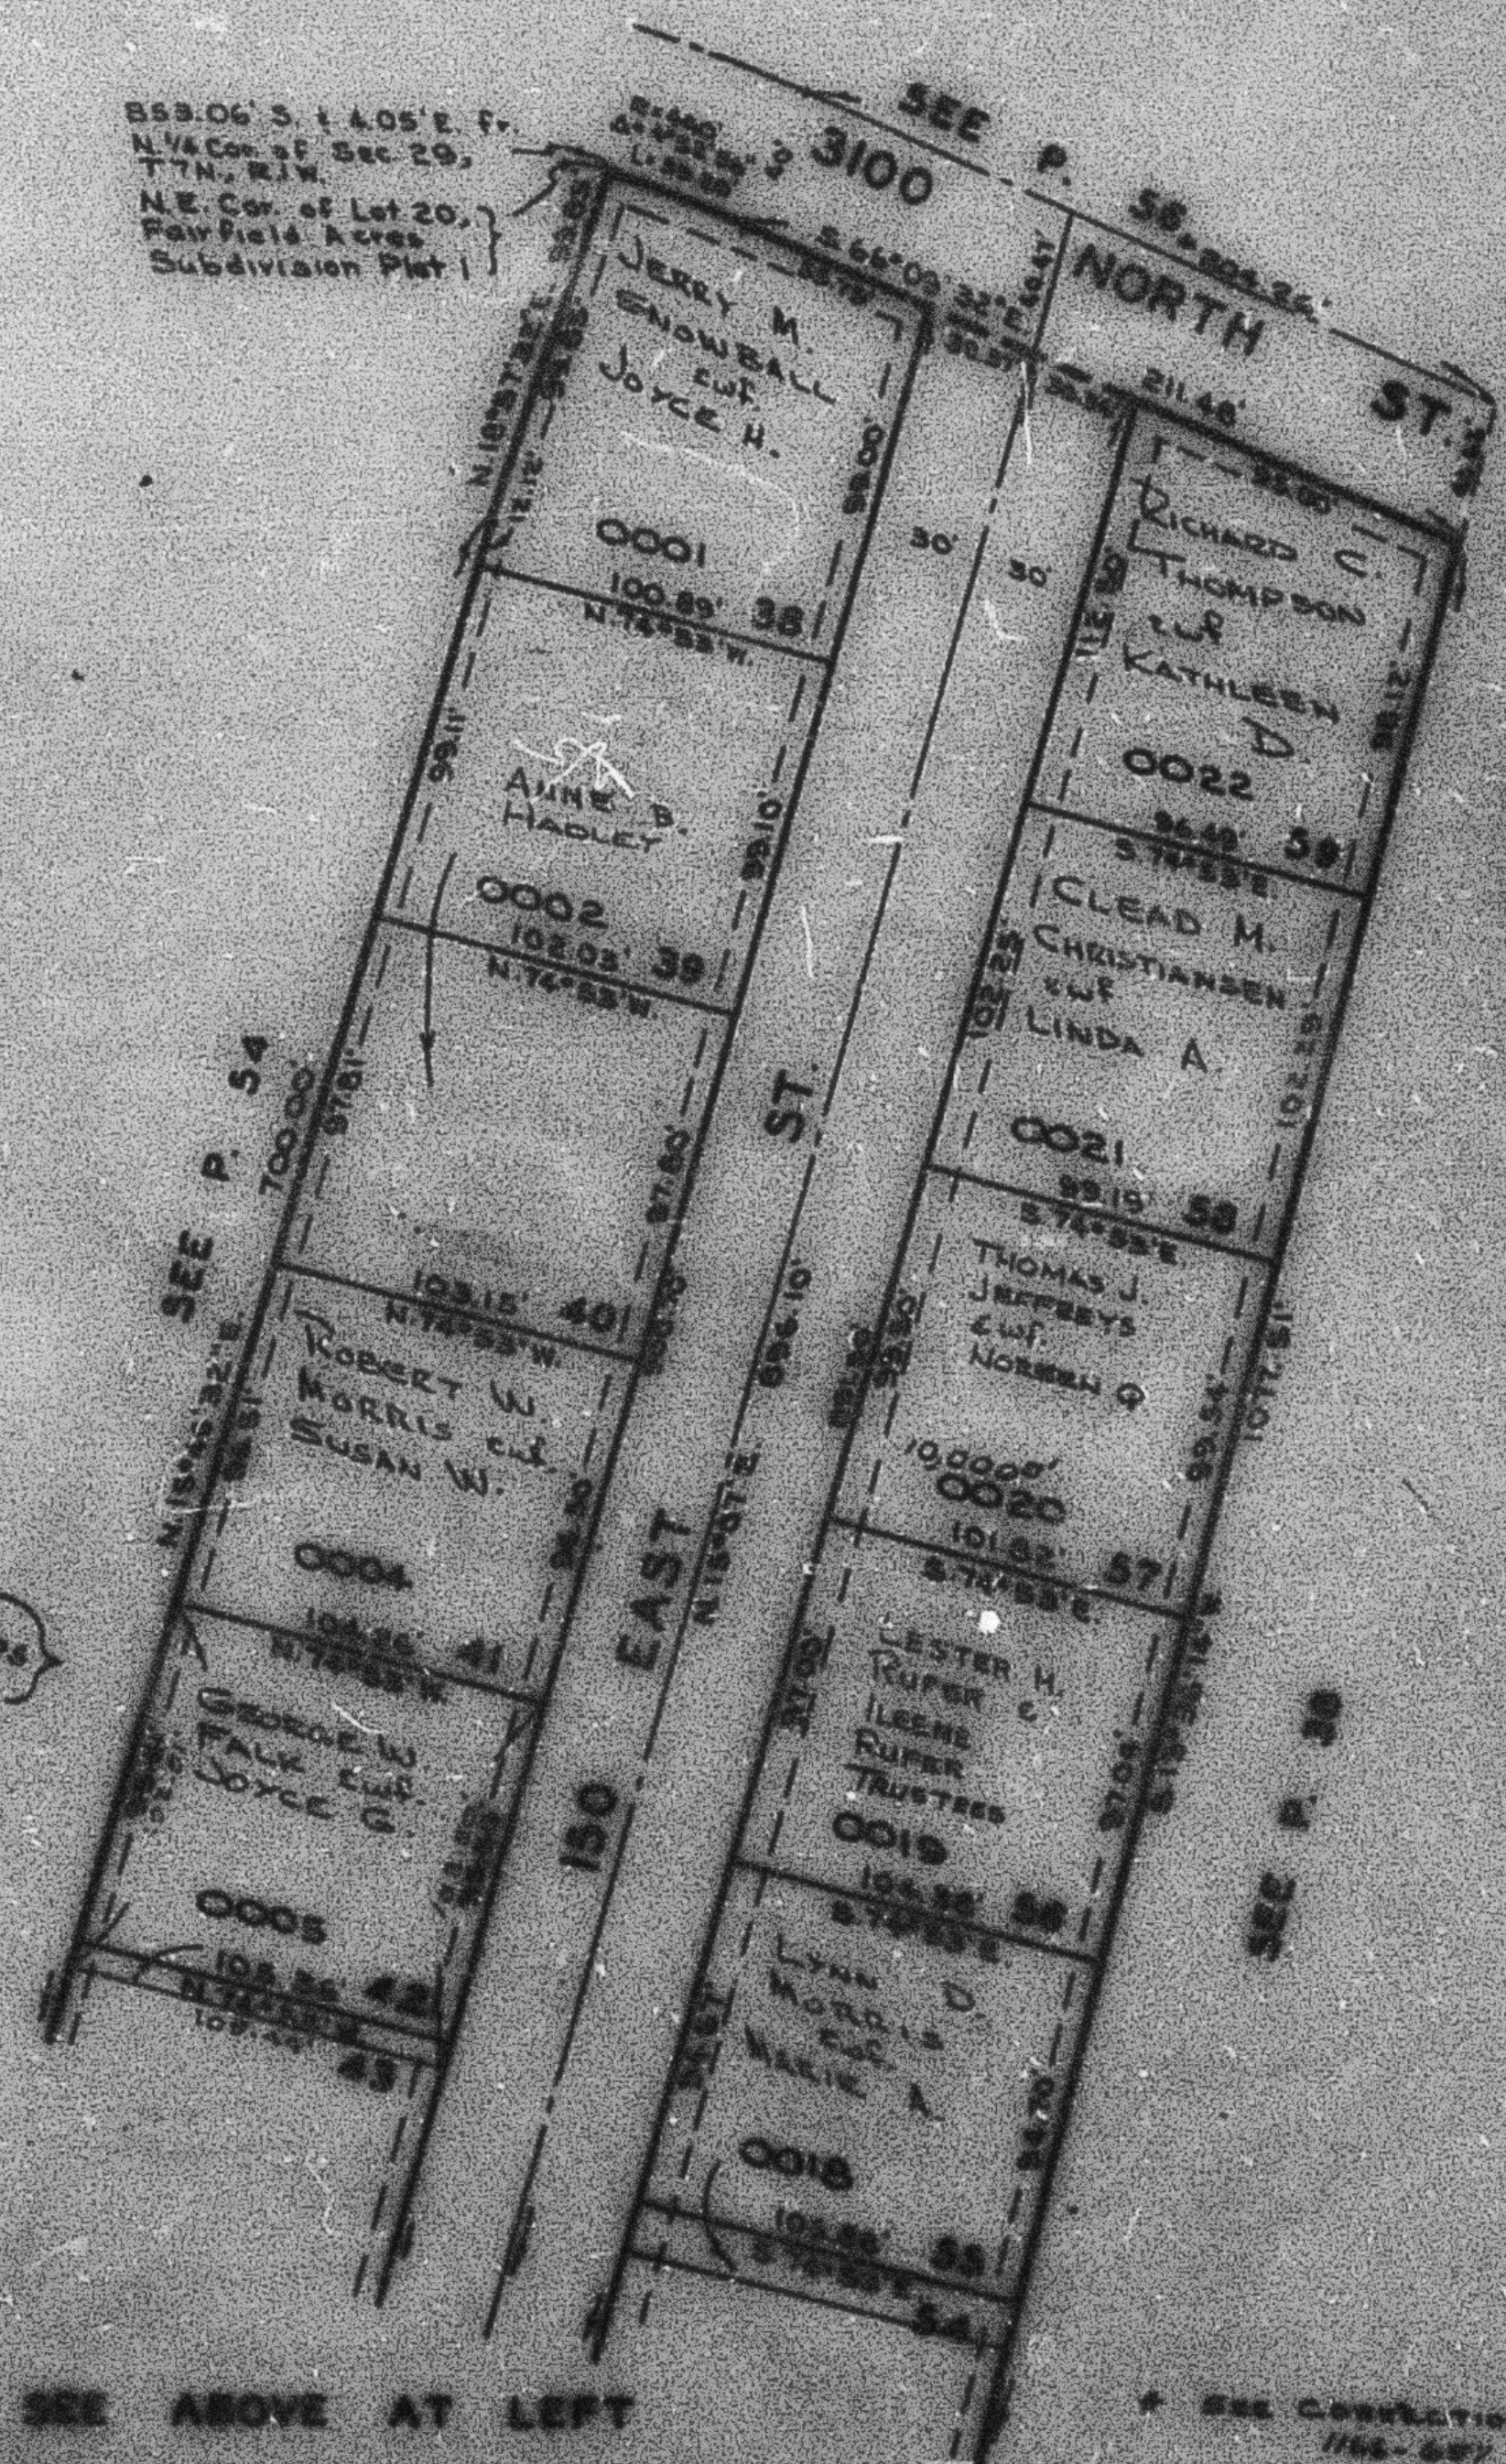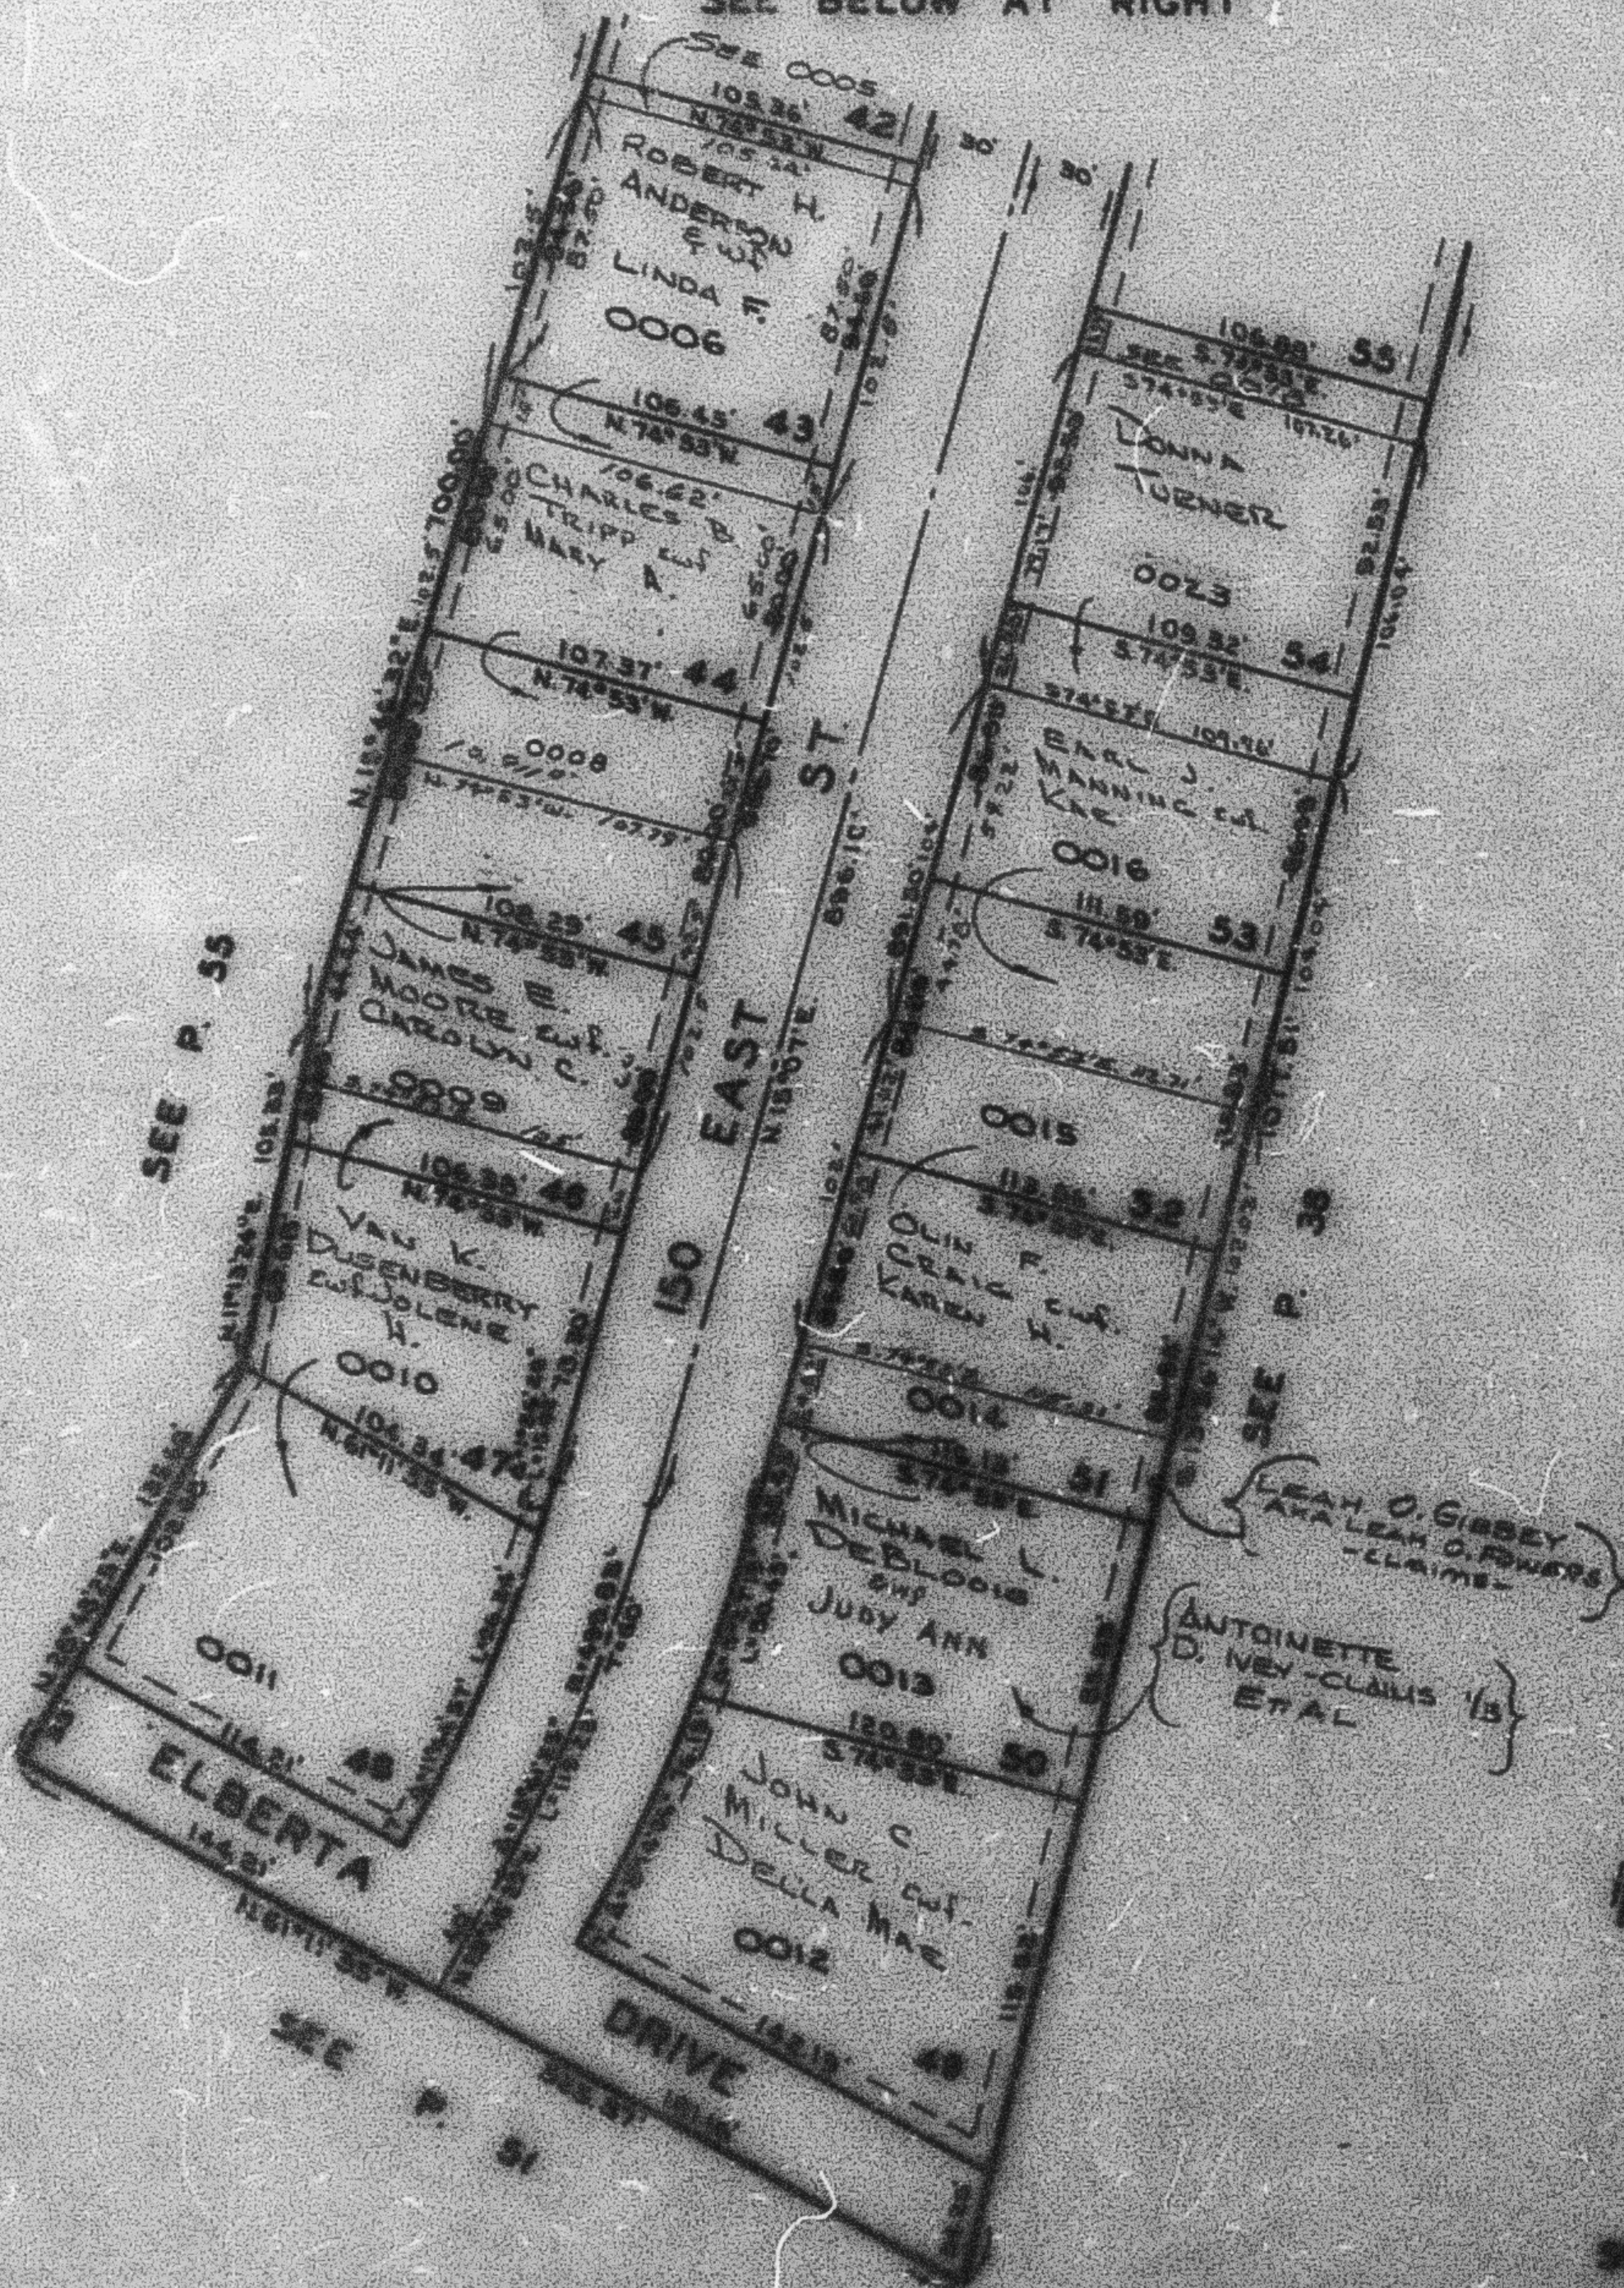

NOTE: 1. UTILITY & DRAINAGE EASEMENTS
2. EASEMENTS OF PROPERTY LINES ARE
INDICATED BY DOTTED LINES.
3. SEE ORIGINAL PLAT IN BOOK 17, PAGE 50

* SEE CORRECTION AFFIDAVIT
1165-687