

FAIRFIELD ACRES SUBDIVISION

PLAT III

NORTH OGDEN CITY

SCALE 1" = 60'



TAXING UNIT: 10

PREFIX: 17-102

NOTE: Pages 103 & 104 OMITTED

EXCEPT WHERE OTHERWISE SHOWN,
ALL LOTS ARE OWNED BY:
FIRST SECURITY BANK OF UTAH, N.A.,
TRUSTEE

SEE BELOW AT RIGHT

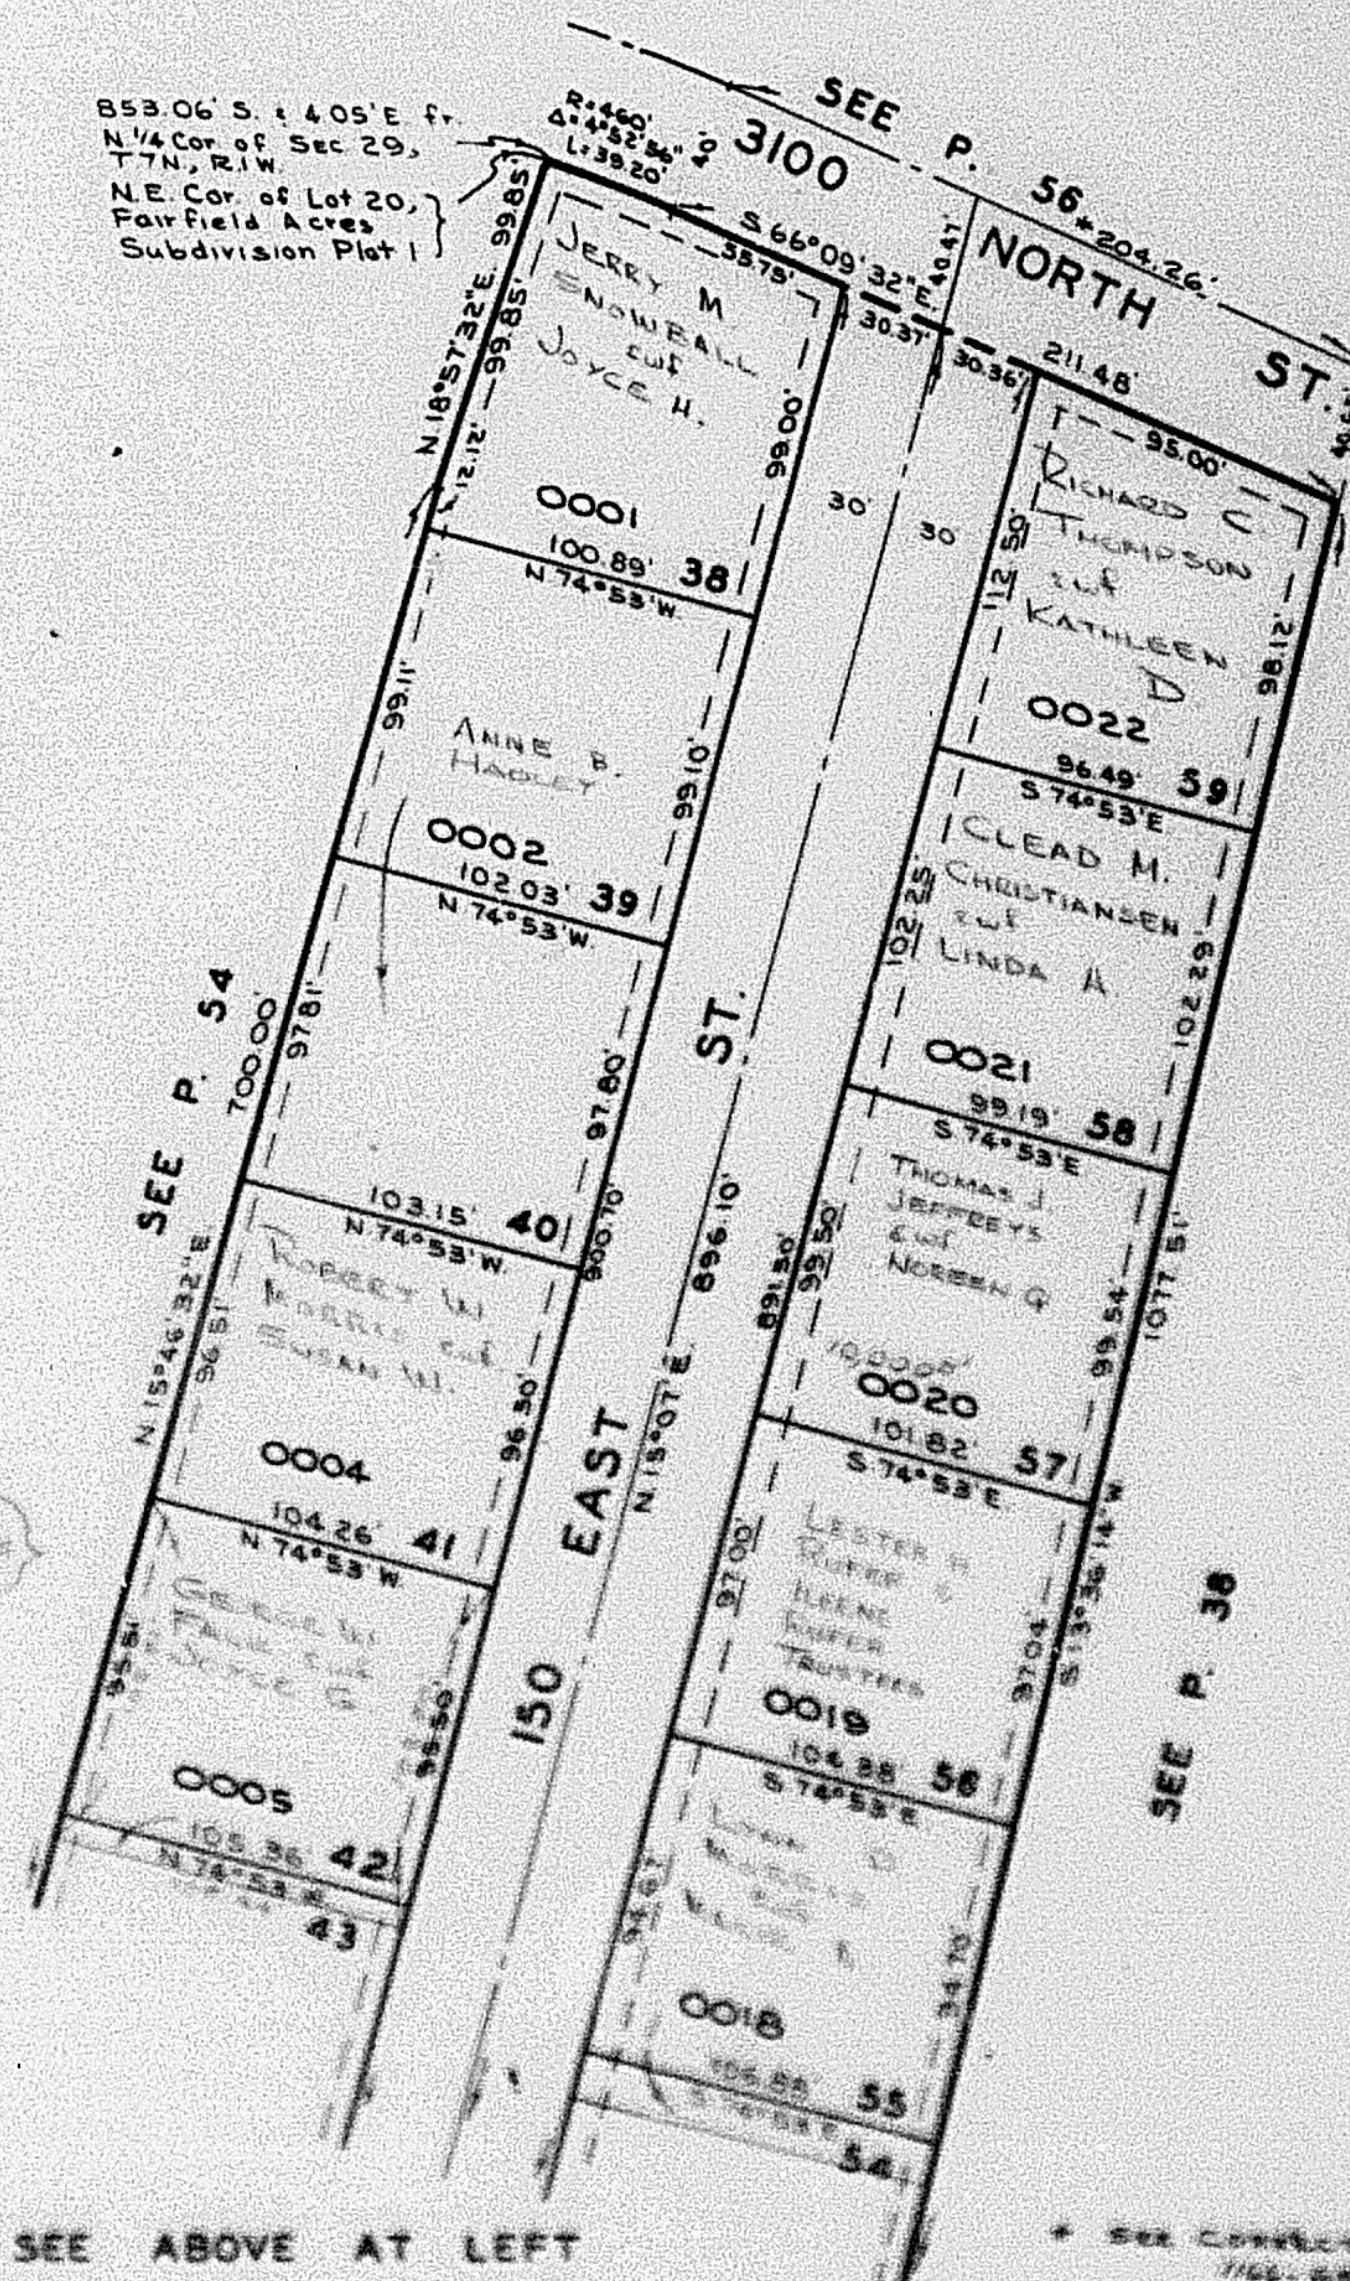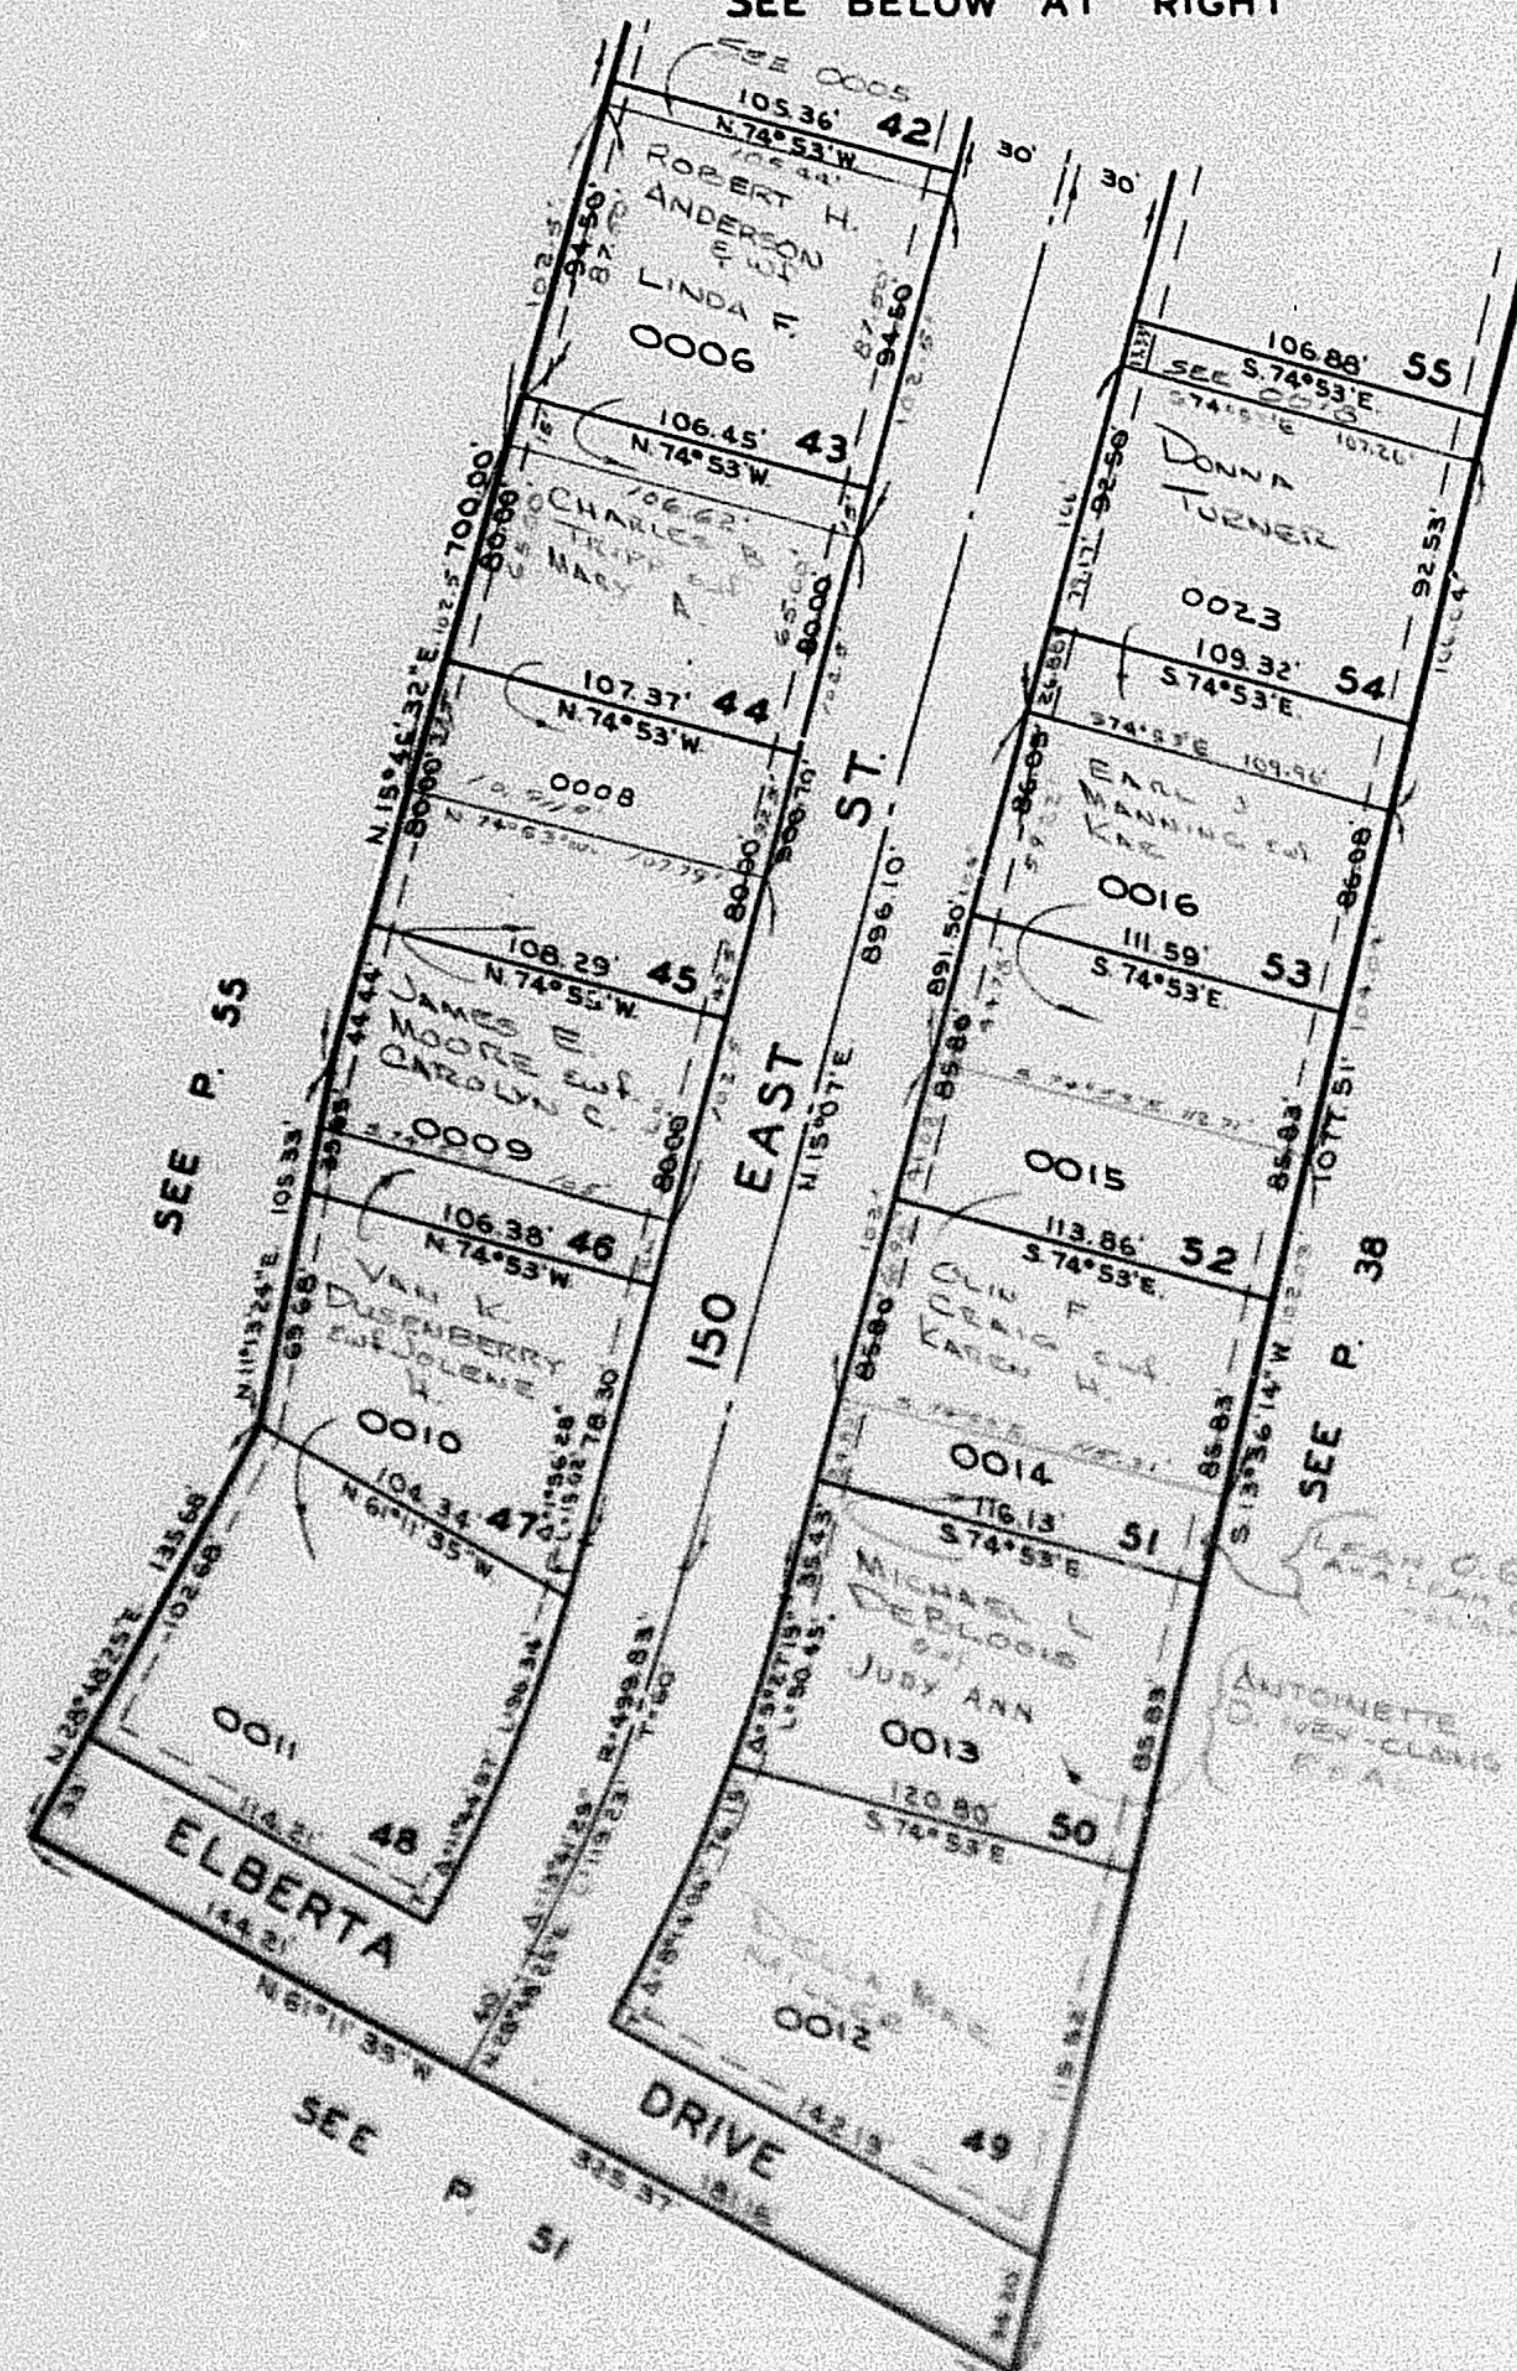

SEE ABOVE AT LEFT

* SEE CORRECTING APPENDIX
1168-887

NOTE: UTILITY & DRAINAGE EASEMENTS
EACH SIDE OF PROPERTY LINES ARE
INDICATED BY DASHED LINES
SEE ORIGINAL PLAT IN BOOK 17, PAGE 50