

PART OF NORTH 1/2 OF SEC. 29, T.7N., R.1W., S.L.B. & M.  
**FAIRFIELD ACRES SUBDIVISION**

102

PLAT III

NORTH OGDEN CITY

SCALE 1" = 60'



TAXING UNIT: 10

NOTE: Pages 103 & 104 OMITTED

PREFIX: 17-102

EXCEPT WHERE OTHERWISE SHOWN,  
 ALL LOTS ARE OWNED BY:  
 FIRST SECURITY BANK OF UTAH, N.A.,  
 TRUSTEE

SEE BELOW AT RIGHT

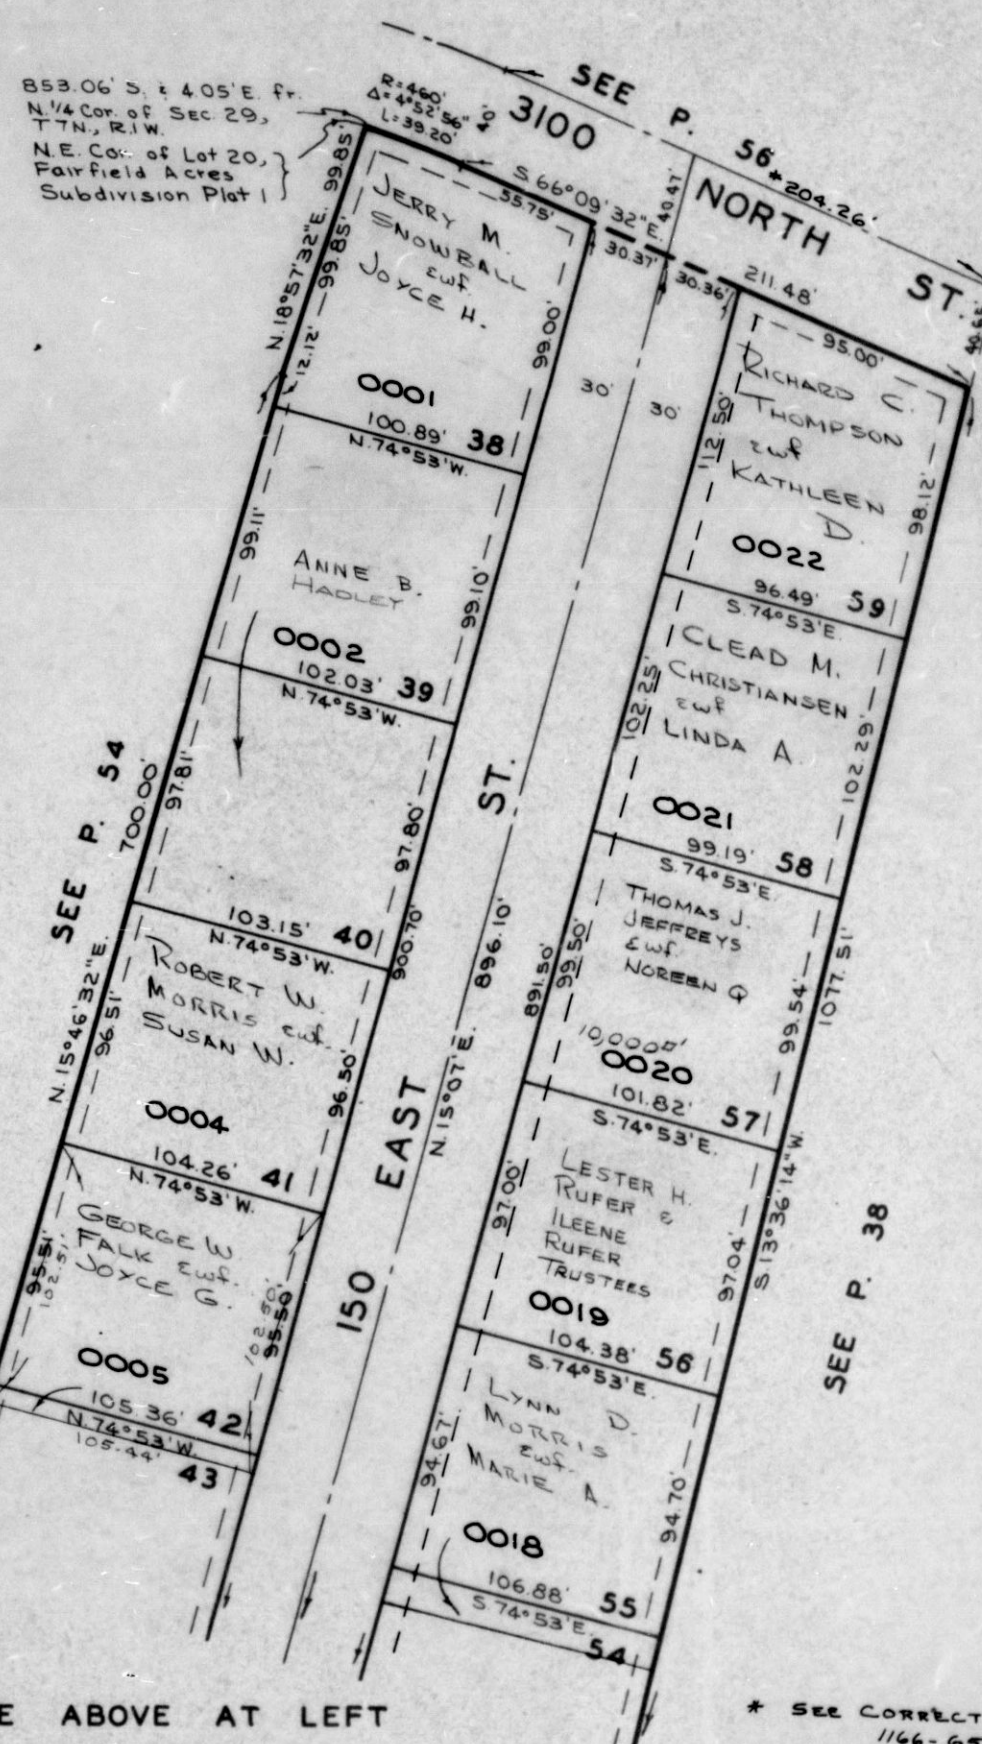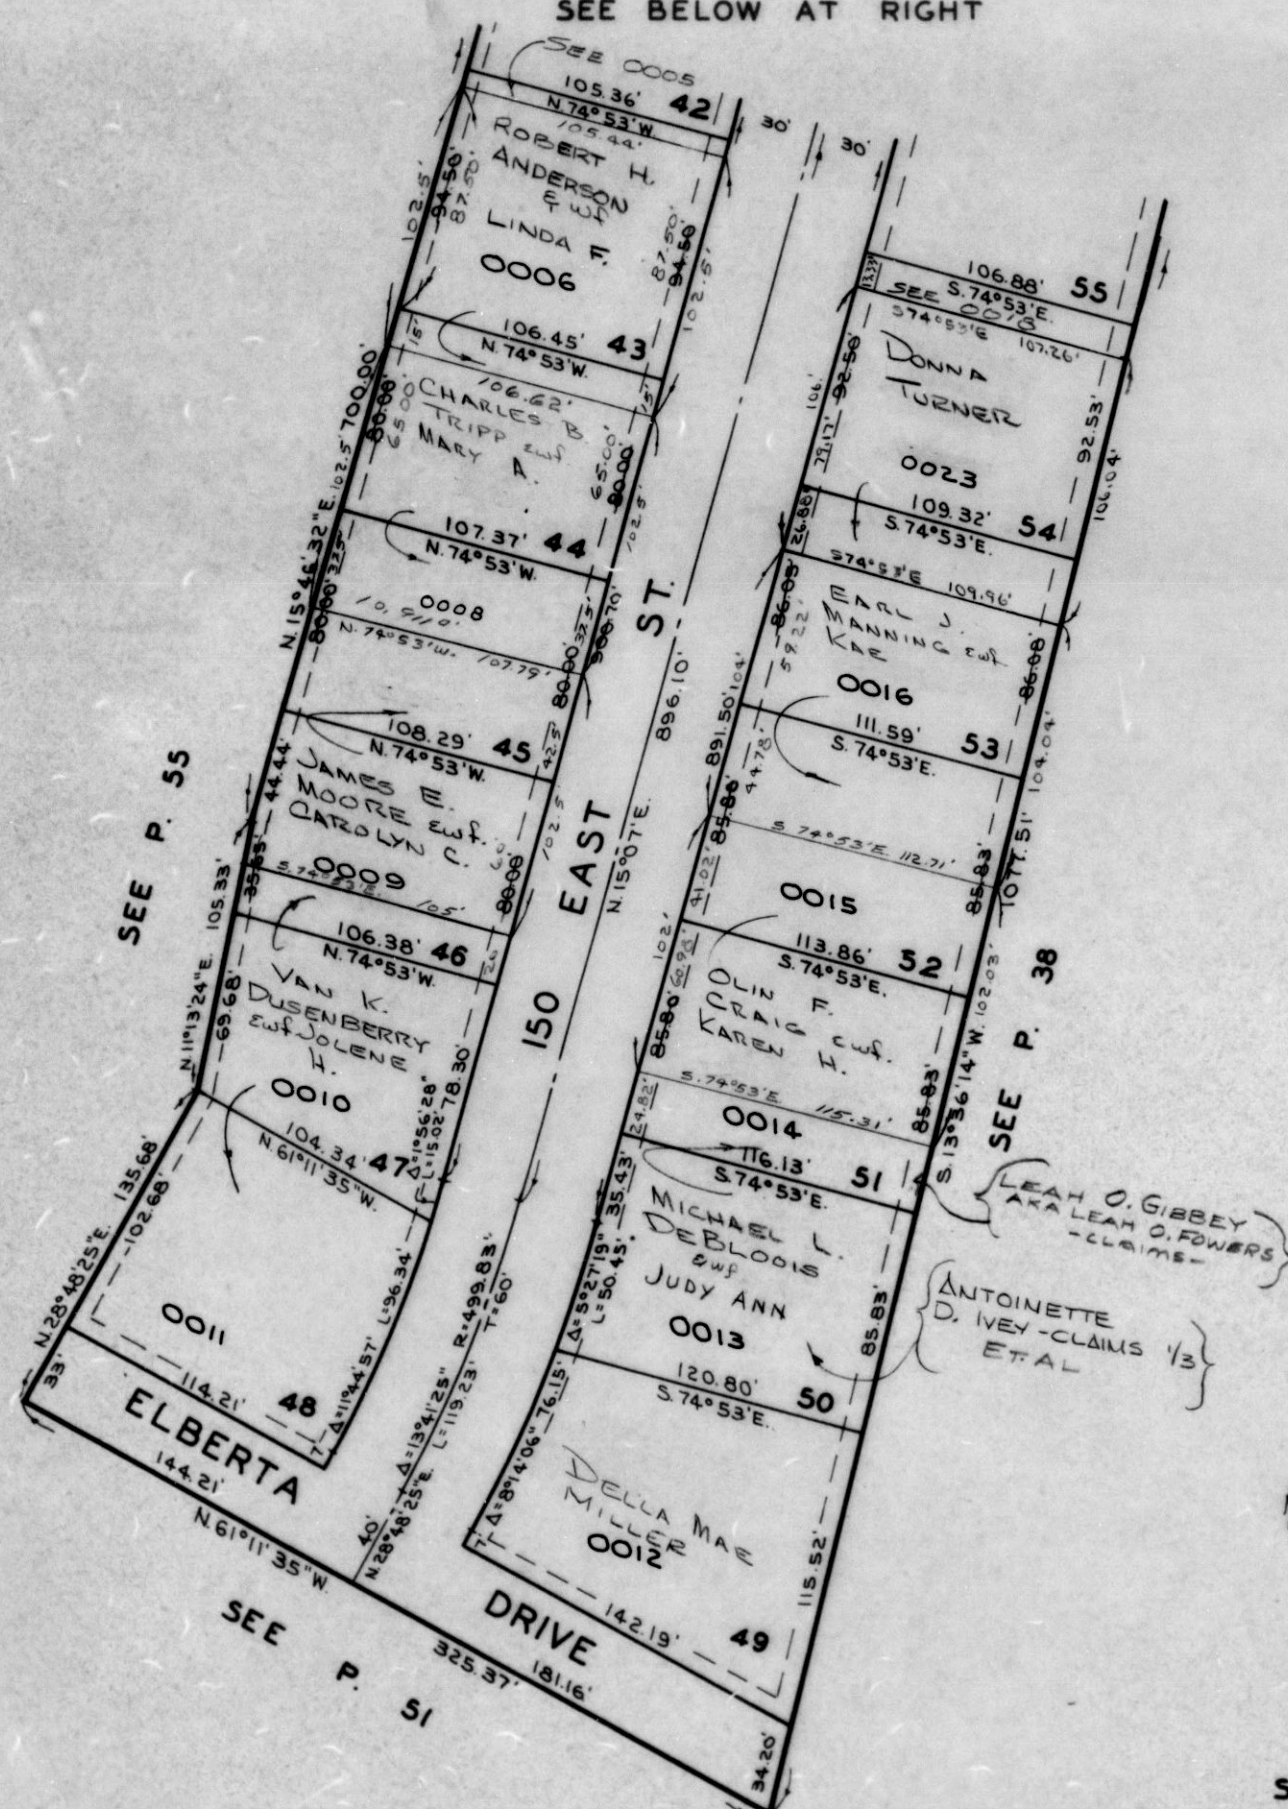

SEE ABOVE AT LEFT

\* SEE CORRECTION AFFIDAVIT  
 1166-657

NOTE: 7" UTILITY & DRAINAGE EASEMENTS  
 EACH SIDE OF PROPERTY LINE AS  
 INDICATED BY DASHED LINES.  
 SEE ORIGINAL PLAT IN BOOK 17, PAGE 90