

PART OF N.W. 1/4 OF SEC. 29, T.7N., R.1W., S.L.B. & M.

105

# TAYLOR ESTATES SUBDIVISION PLAT III


TAXING UNIT - 10

IN NORTH OGDEN CITY

PREFIX - 17-105

SCALE 1" = 50'

EXCEPT WHERE OTHERWISE SHOWN  
ALL LOTS OWNED BY:  
FLOYD A. TAYLOR  
and FERN DAVIS

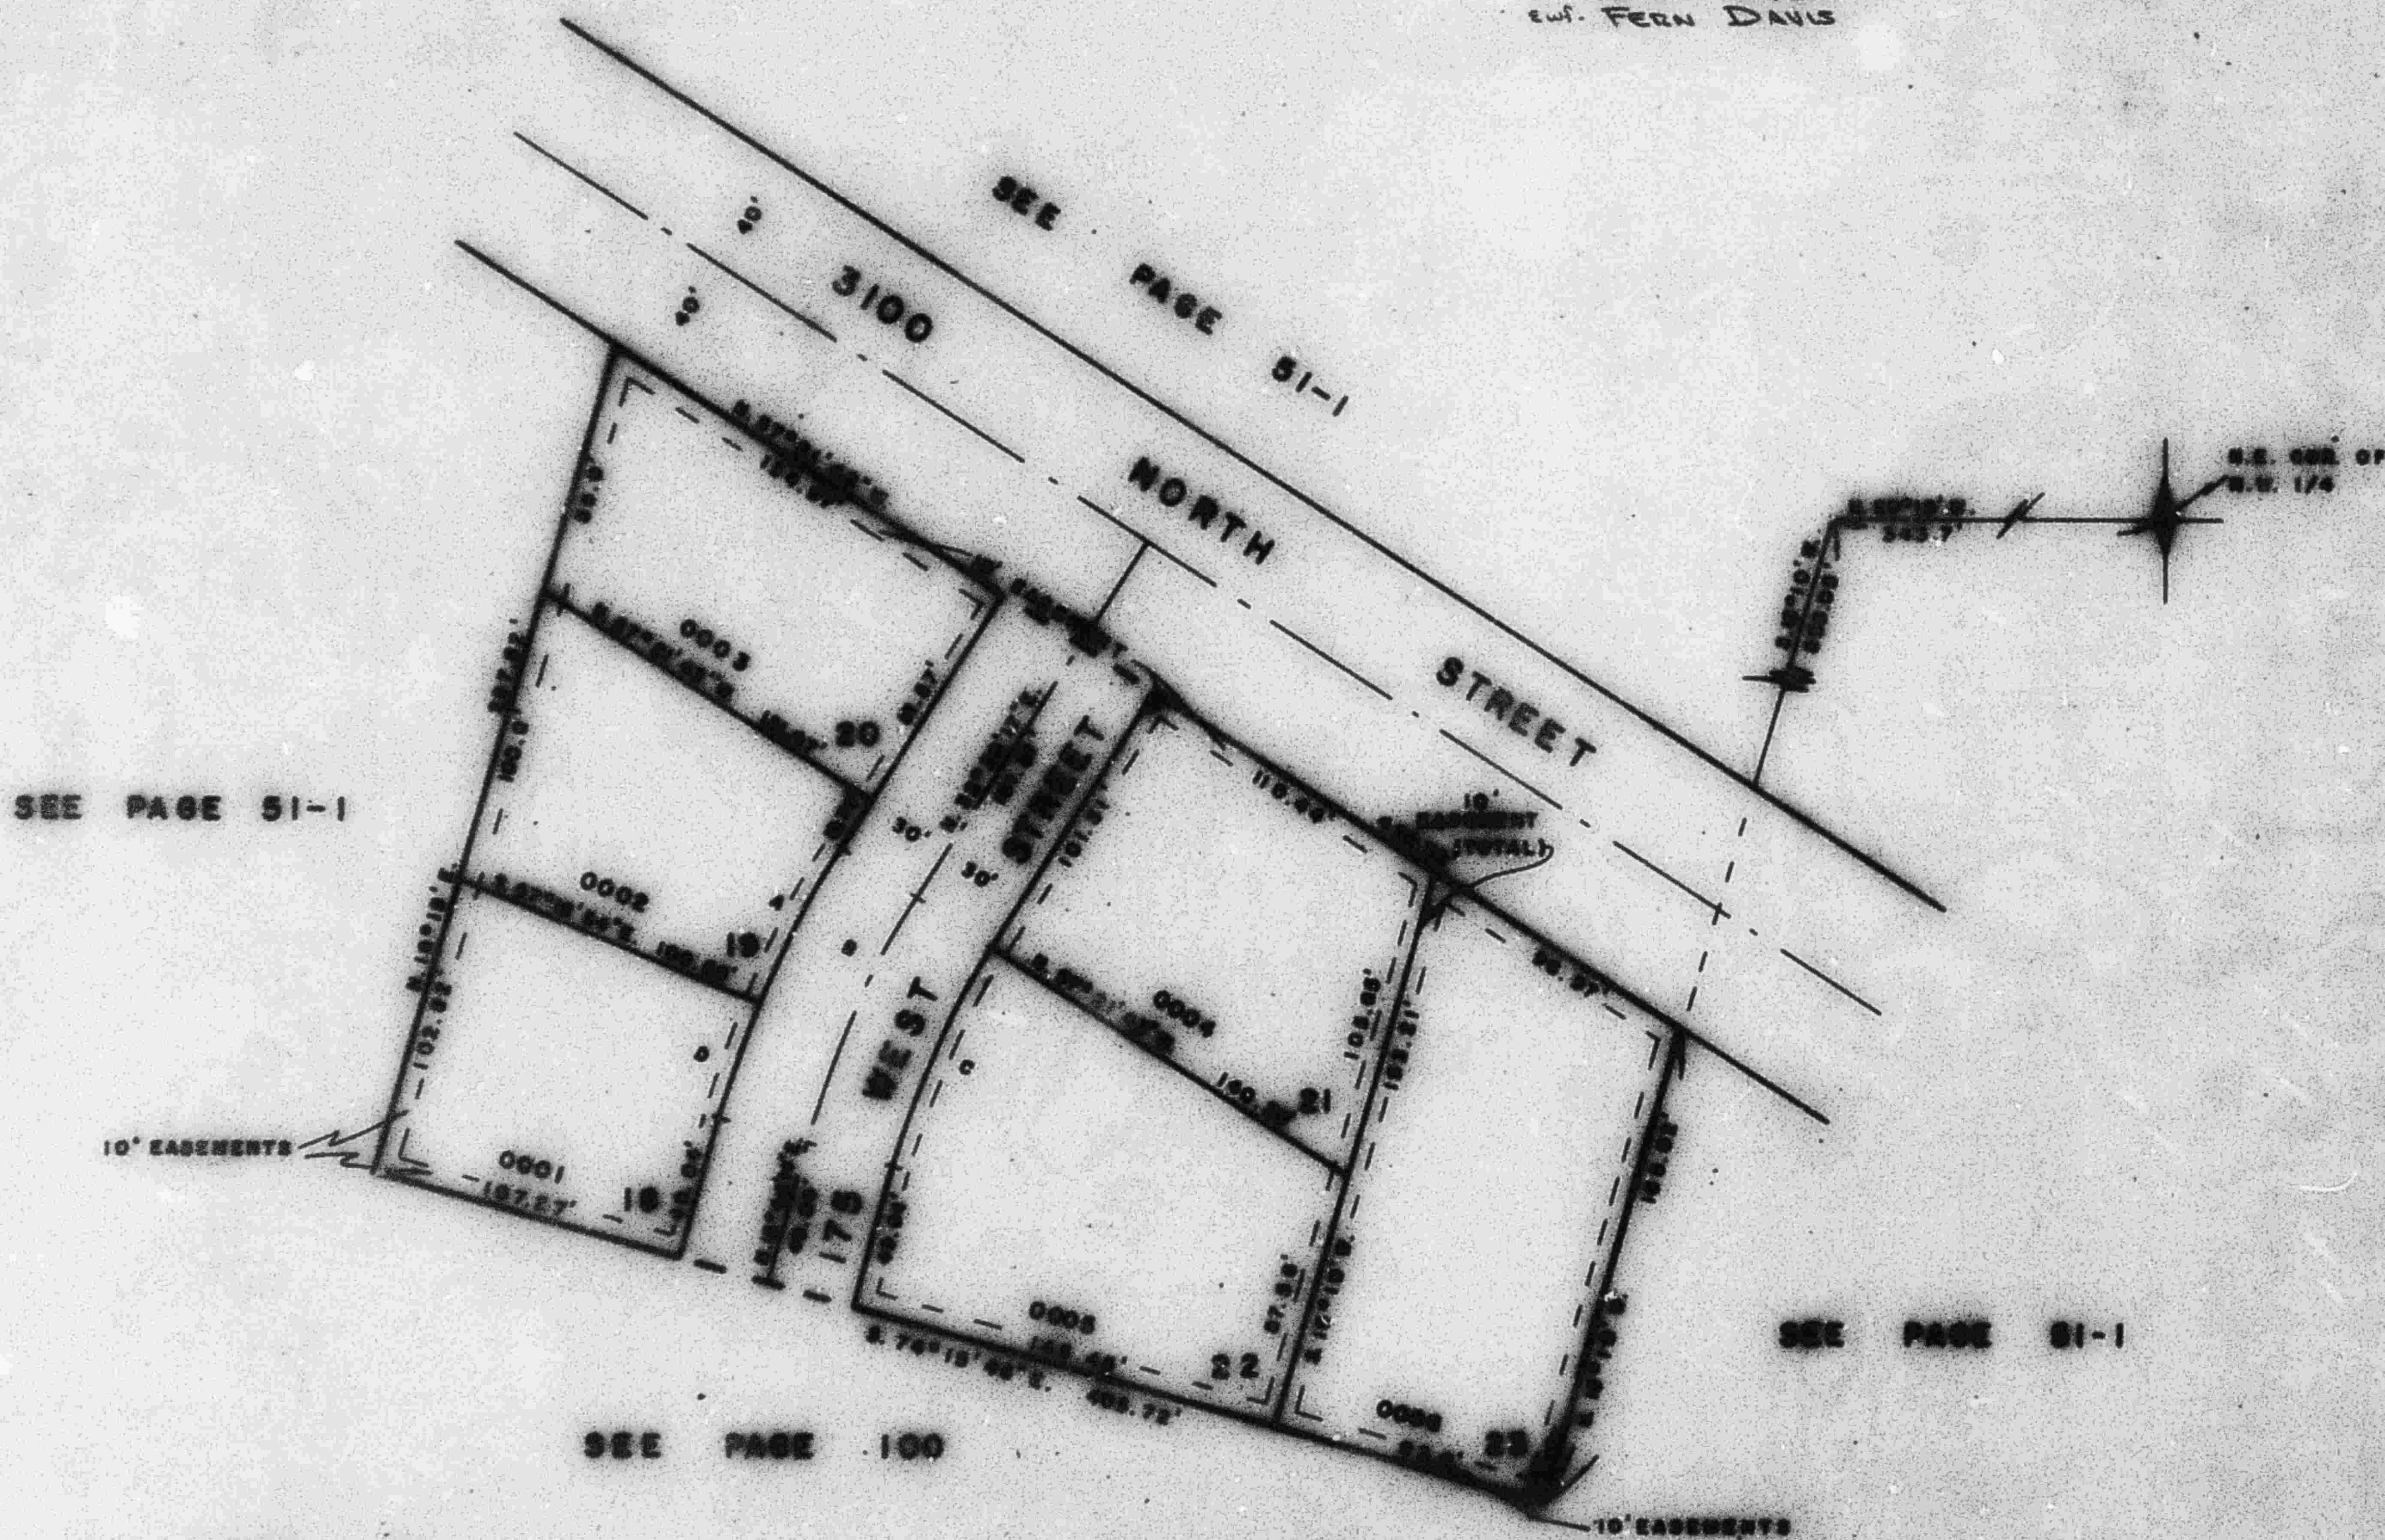

## CURVE DATA

|                 |                 |
|-----------------|-----------------|
| A               | C               |
| A = 5° 55' 11"  | A = 16° 54' 03" |
| R = 332.89'     | R = 272.89'     |
| L = 57.63'      | L = 88.5'       |
| B               | D               |
| A = 16° 54' 03" | A = 5° 55' 11"  |
| R = 332.89'     | R = 332.89'     |
| L = 88.5'       | L = 40.59'      |
| T = 45.0'       |                 |

FOR COMPLETE ENG. DATA  
SEE ENG. DES. PLAT IN  
BOOK 18, PAGE 71