


TAYLOR ESTATES SUBDIVISION PLAT III

TAXING UNIT - 10

IN NORTH OGDEN CITY

PREFIX - 17-105

SCALE 1" = 50'

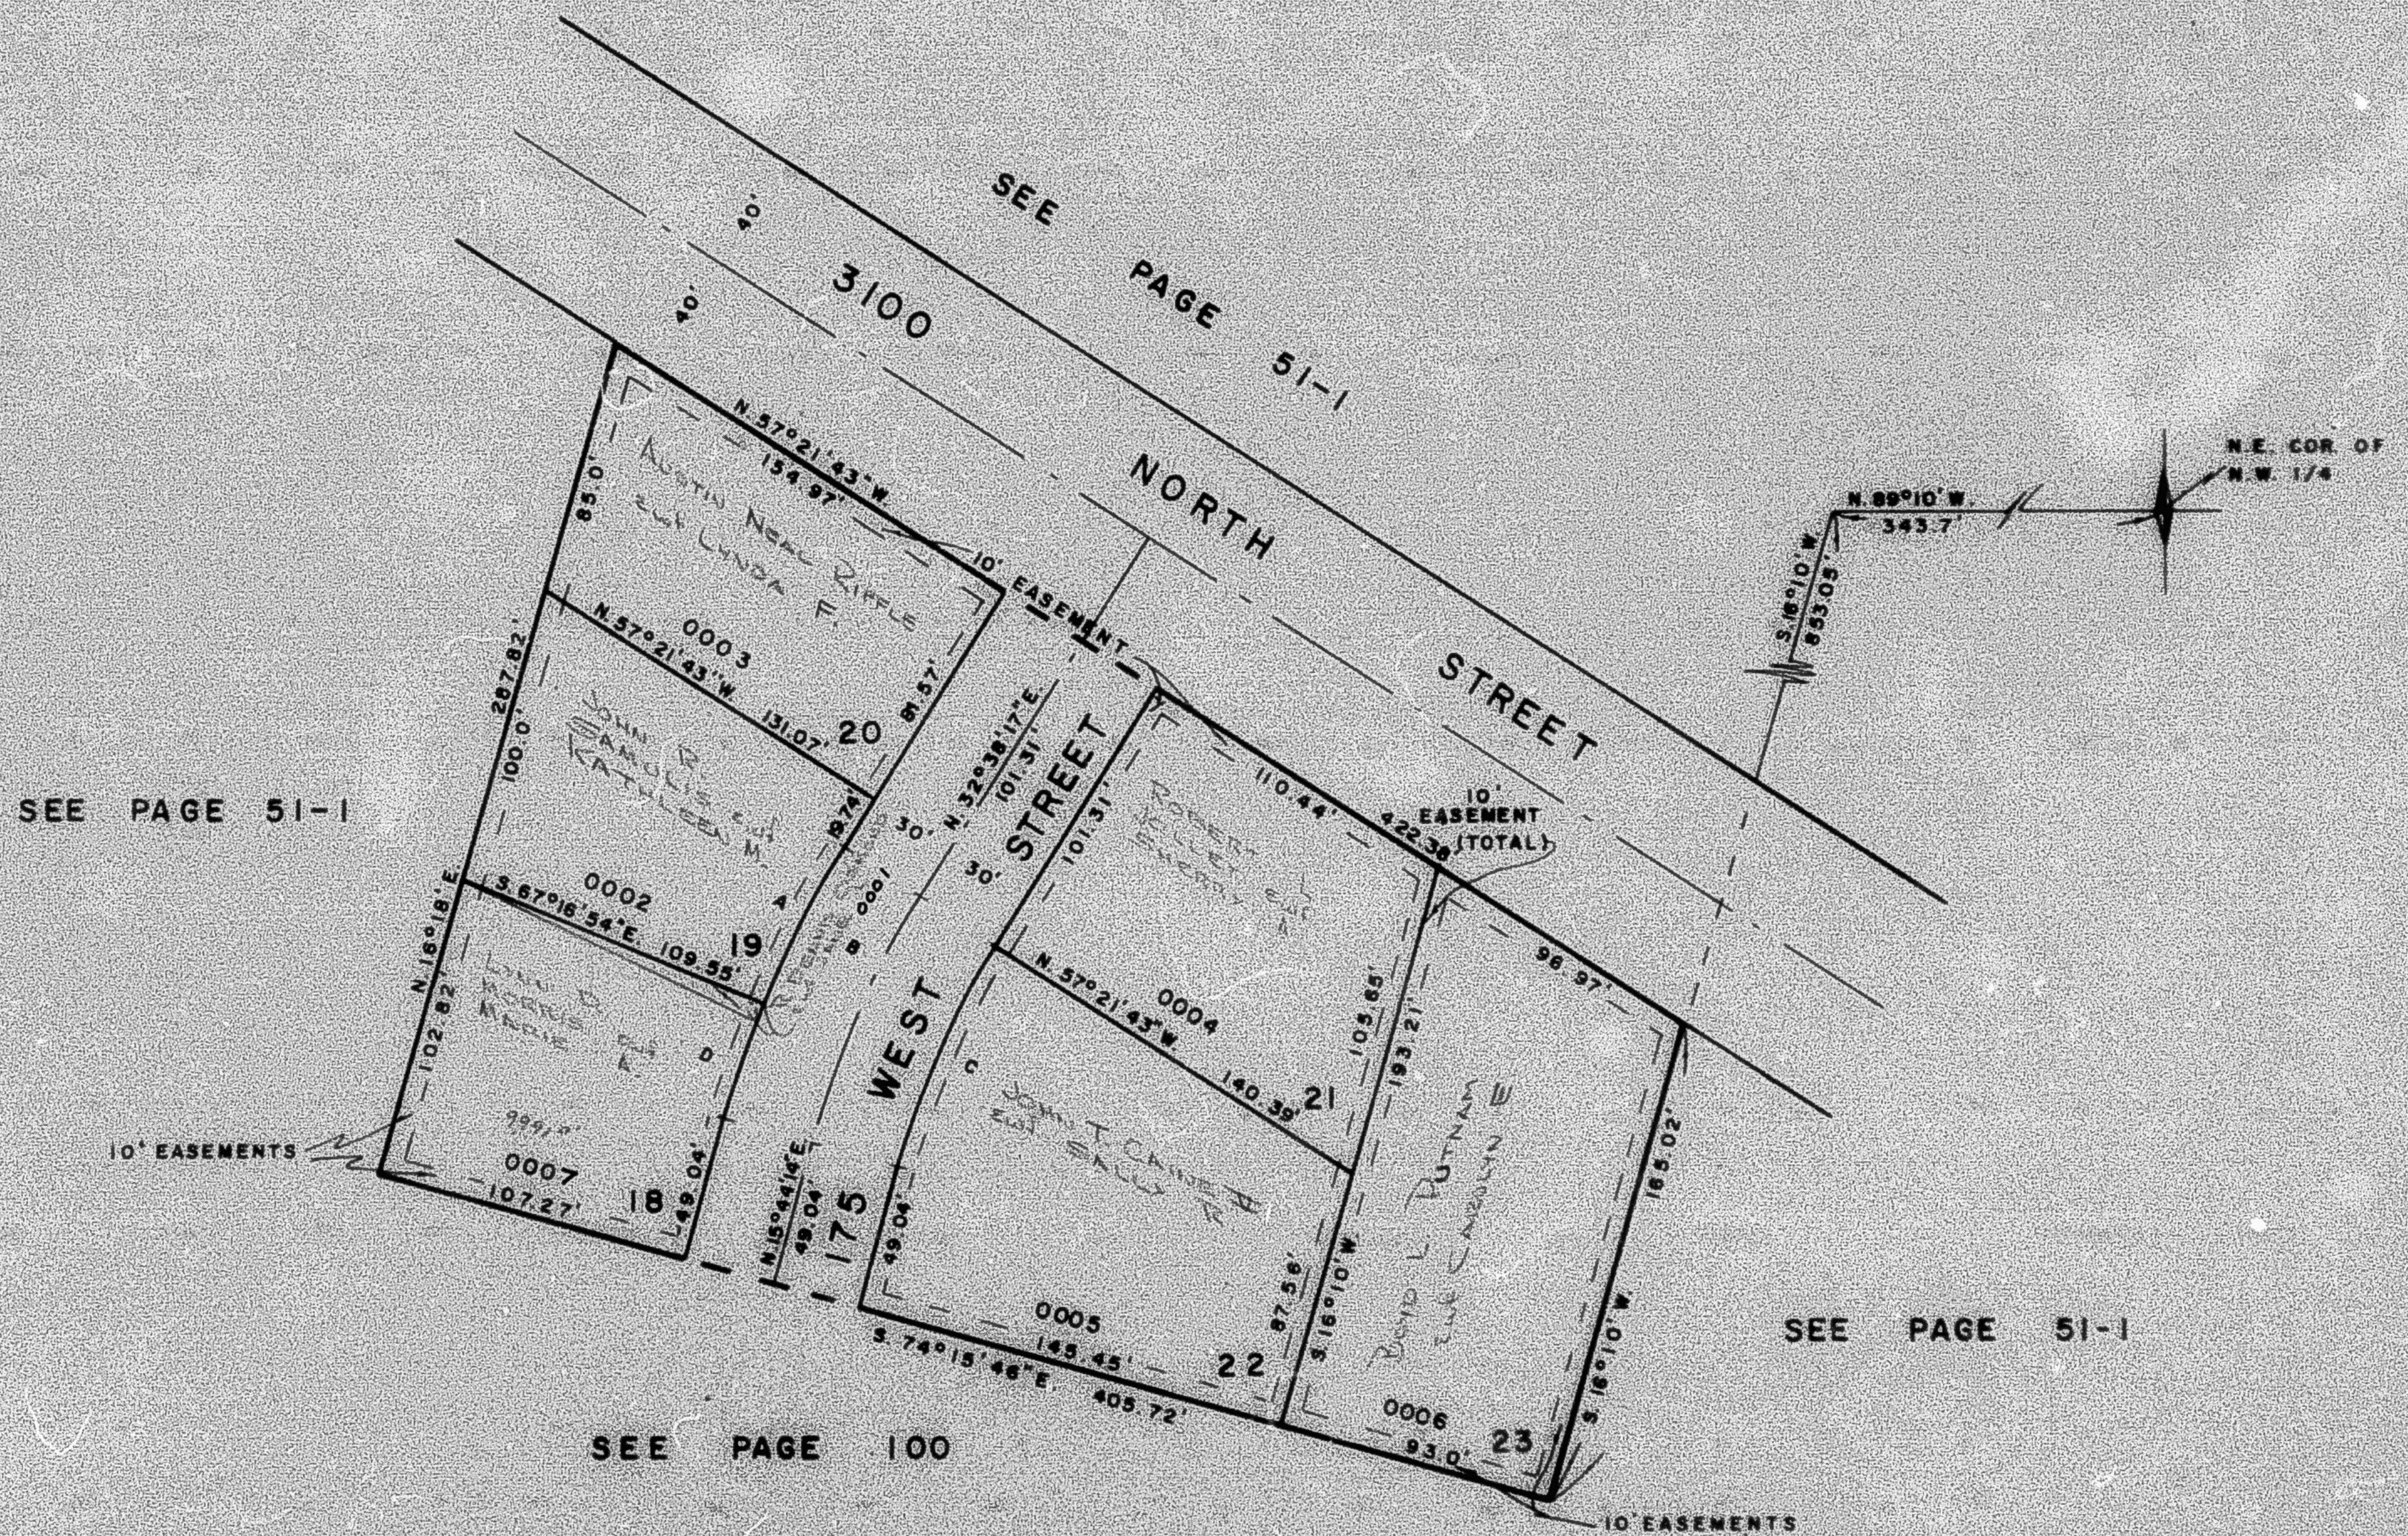

CURVE DATA

A	C
$\Delta = 9^{\circ} 55' 11''$	$\Delta = 16^{\circ} 54' 03''$
$R = 332.89'$	$R = 272.89'$
$L = 57.63'$	$L = 80.5'$
B	D
$\Delta = 16^{\circ} 54' 03''$	$\Delta = 6^{\circ} 58' 52''$
$R = 302.89'$	$R = 332.89'$
$L = 89.35'$	$L = 40.56'$
$T = 45.0'$	

FOR COMPLETE ENG. DATA
SEE GRIDDED PLAT IN
BOOK 18, PAGE 71