


PART OF N.W. 1/4 OF SEC. 29, T.7N., R.1W., S.L.B. & M.
TAYLOR ESTATES SUBDIVISION PLAT III
 TAXING UNIT 10 IN NORTH OGDEN CITY
 SCALE 1" = 50'

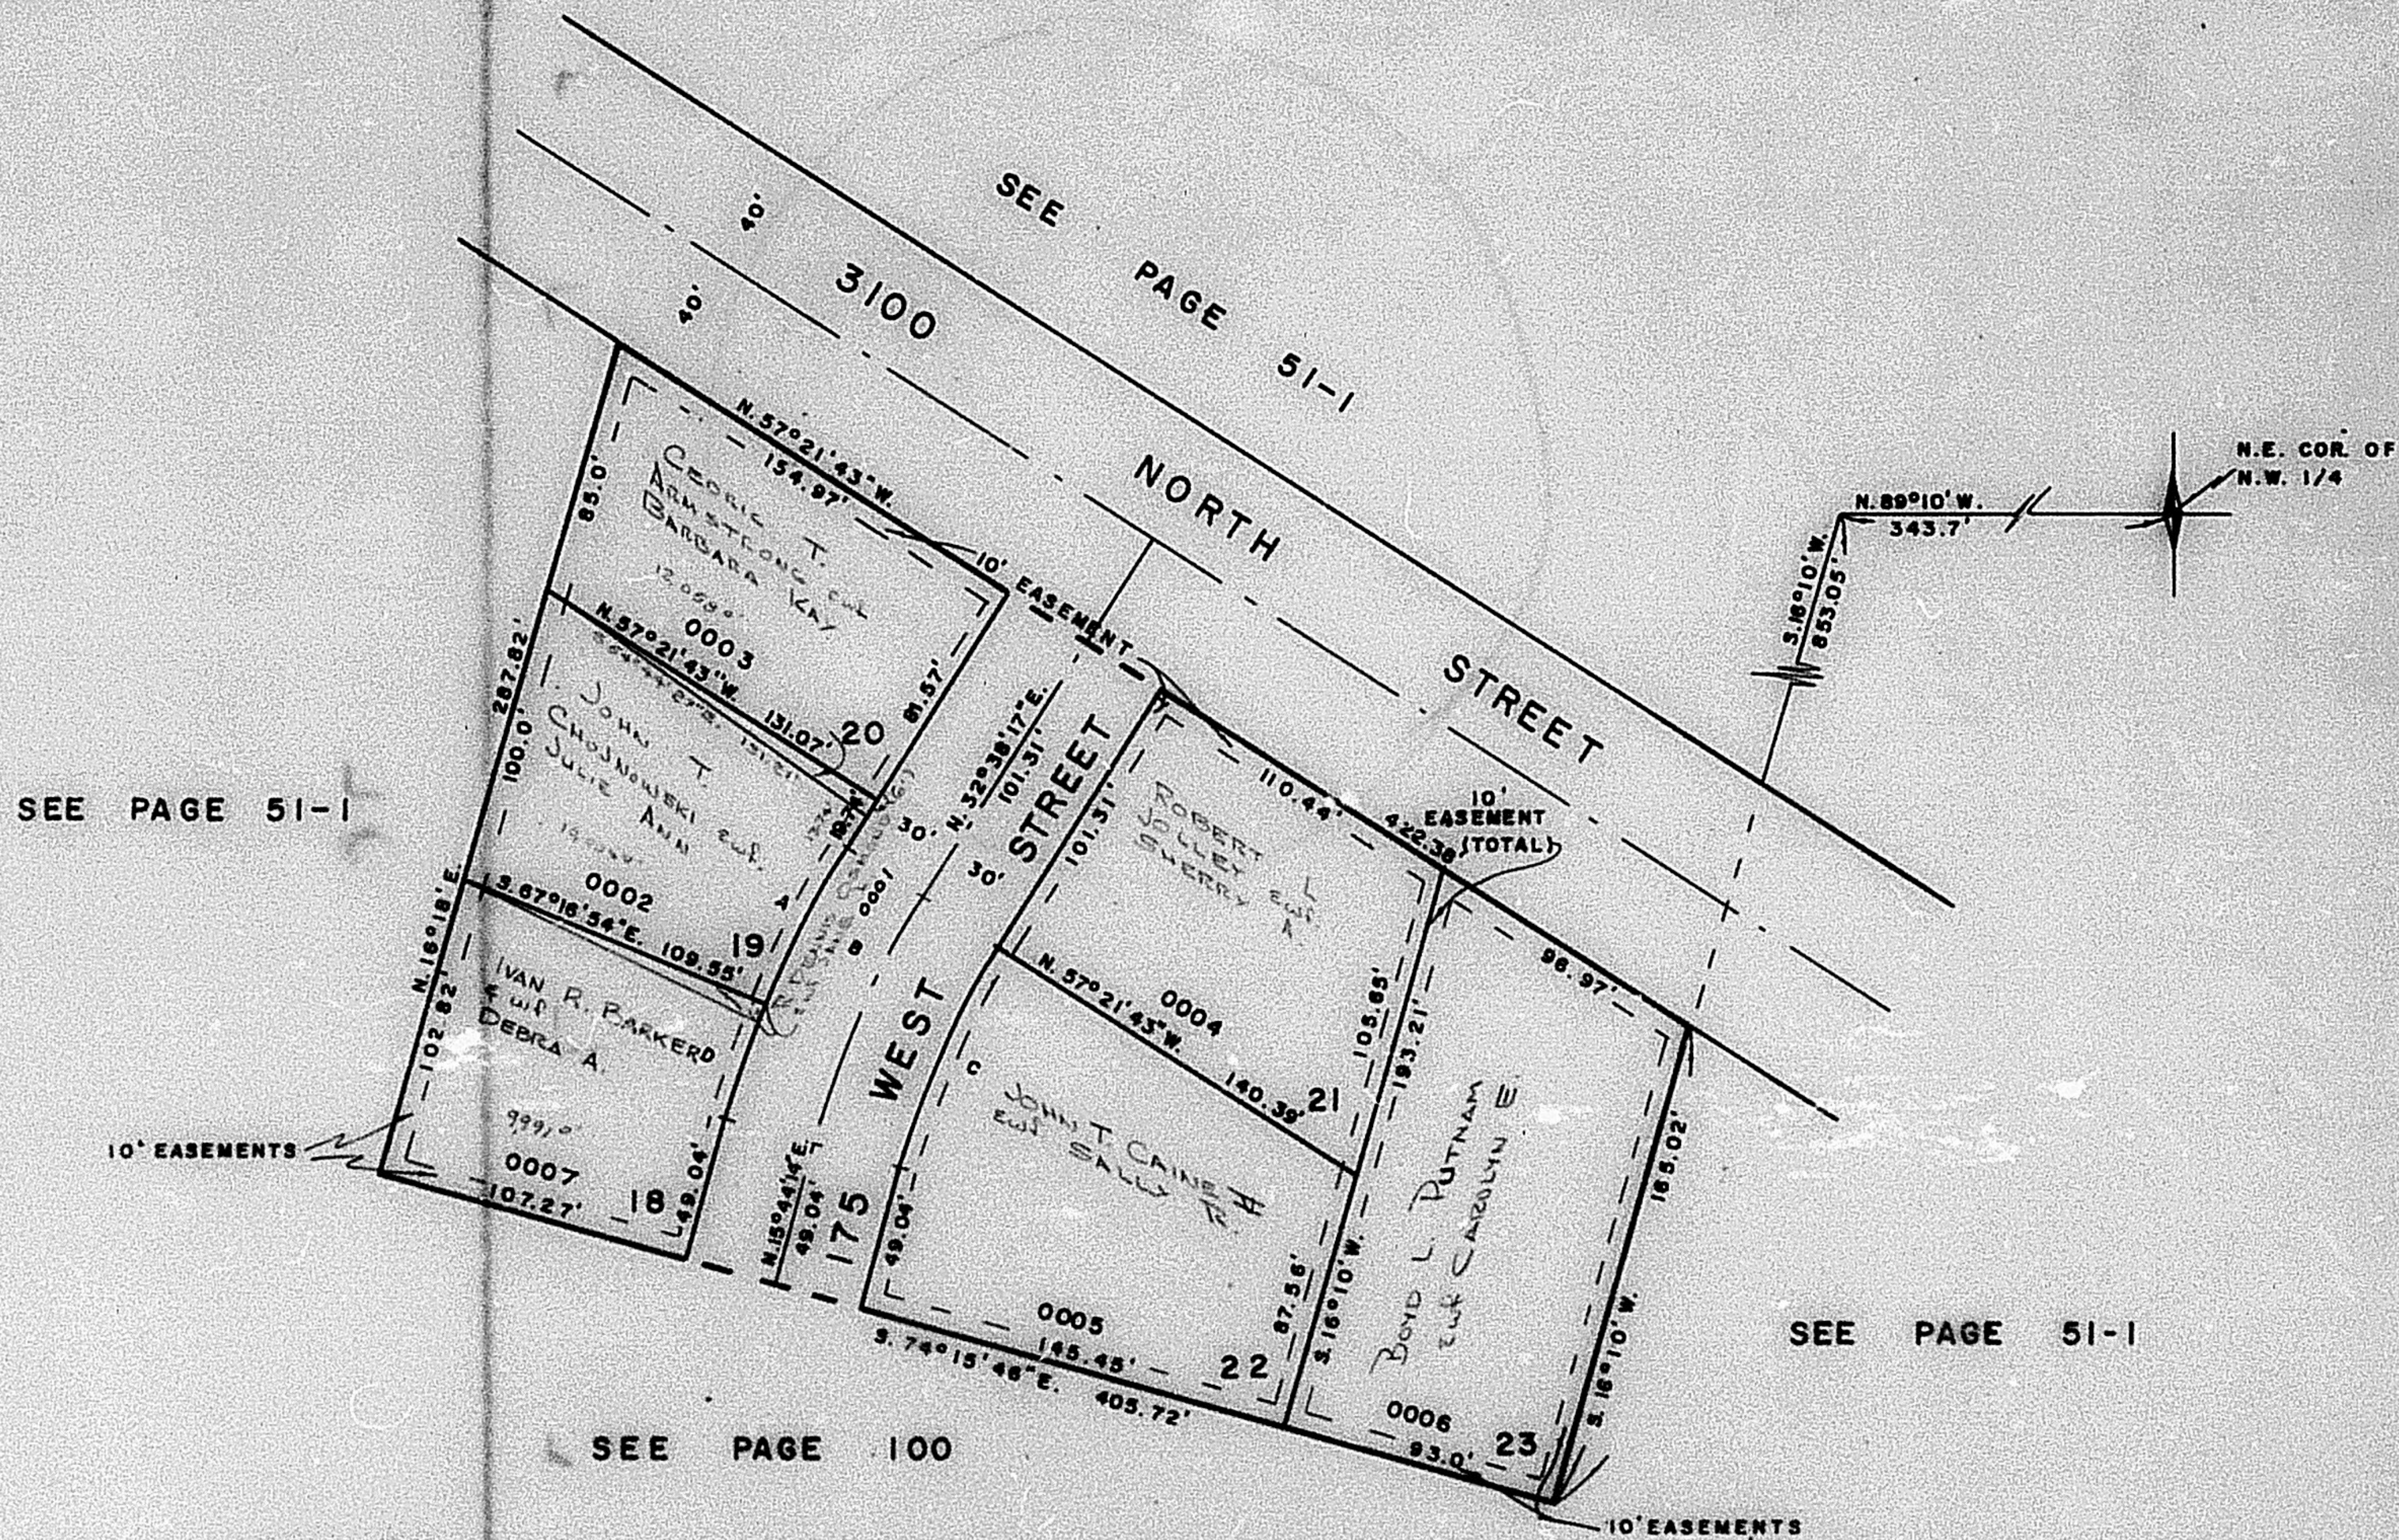

CURVE DATA	
A	B
$\Delta = 9^{\circ} 55' 11''$	$\Delta = 16^{\circ} 54' 03''$
$R = 332.89'$	$R = 272.89'$
$L = 57.63'$	$L = 80.5'$
B	D
$\Delta = 16^{\circ} 54' 03''$	$\Delta = 6^{\circ} 59' 52''$
$R = 302.89'$	$R = 332.89'$
$L = 89.35'$	$L = 40.56'$
$T = 45.0'$	

FOR COMPLETE ENG. DATA
 SEE ORIG. DED. PLAT IN
 BOOK 18, PAGE 71