


PART OF THE N.W. 1/4, OF SECTION 29, T.7N., R.1W., S.L.B. & M.
TAYLOR ESTATES SUBDIVISION PLAT III

IN NORTH OGDEN CITY

TAXING UNIT: 10

SCALE 1" = 50'

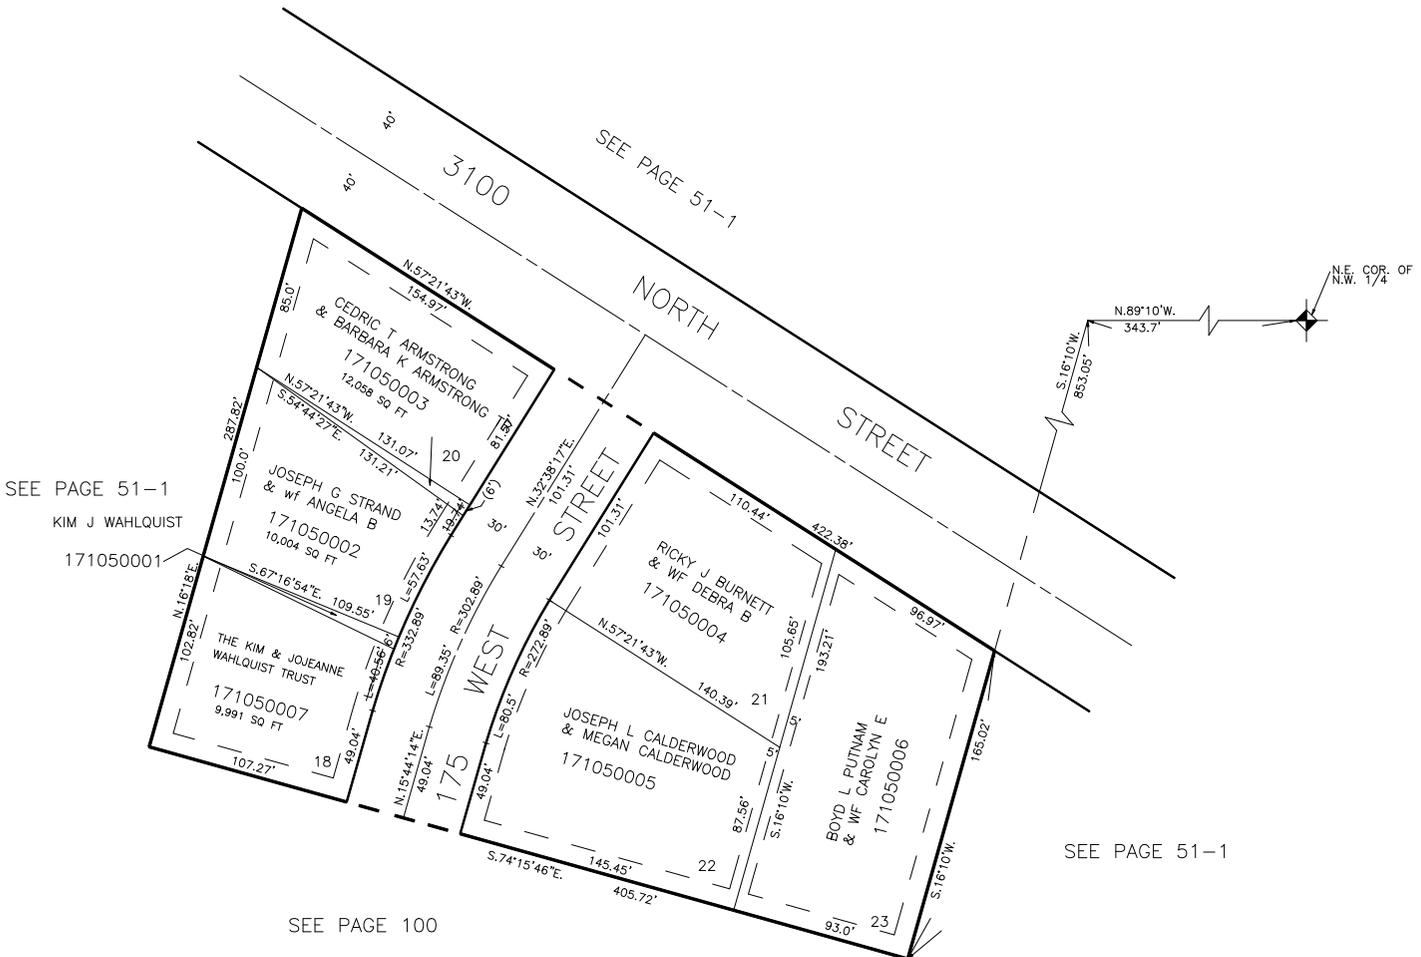

SEE PAGE 51-1

SEE PAGE 51-1
KIM J WAHLQUIST
171050001

SEE PAGE 51-1

SEE PAGE 100

10' UTILITY & DRAINAGE EASEMENTS EACH
SIDE OF PROPERTY LINES AS INDICATED
BY DASHED LINES EXCEPT AS OTHERWISE
SHOWN.

FOR COMPLETE ENG DATA SEE
ORIGINAL DEDICATION PLAT IN
BOOK 18, PAGE 71 OF RECORDS.