

PART OF S.W. 1/4 SEC. 29, T.7 N., R.1 W., S.L.B. & M.

108

WHITE BARN COUNTRY CLUB PRUD SUBDIVISION

PHASE I

LOTS 1 to 22

IN PLEASANT VIEW CITY


SCALE 1" = 50'

TAXING UNIT 11

PREFIX 17-108

CENTERLINES & BOUNDARIES

NO.	A OR BRC	DIST OR RAD	ARC	NO.	A OR BRC	DIST OR RAD	ARC
A	14°00'00"	175.00	42.78	G	57°52'25"E	40.35	
B	01°30'00"	175.00	4.98	H	58°52'32"	20.00	20.35
C	17°00'00"	175.00	54.92	I	88°38'38"	20.00	23.27
D	02°10'38"	1000.00	38.00	J	57°22'25"E	29.84	
E	01°15'58"	1000.00	22.10	K	N2°47'35"E	15.32	
F	53°27'38"	11.28					
1	53°27'38"	22.50		17	S15°07'35"E	18.83	
2	22°35'48"	222.50	87.75	18	53°58'32"	135.00	127.18
3	88°40'32"	20.00	30.99	19	N38°07'38"E	18.73	
4	04°23'18"	187.50	14.34	20	37°50'28"	10.00	16.93
5	08°57'27"	310.44	48.53	21	58°51'52"	10.00	10.27
6	54°00'38"E	22.50		22	57°52'25"E	18.80	
7	09°02'33"	332.34	52.55	23	50°38'50"	10.00	15.92
8	53°27'38"E	22.50		24	04°00'32"	162.80	11.38
9	03°25'38"	887.50	58.48	25	58°52'25"E	20.00	
10	08°58'00"	187.50	32.42	26	58°52'25"E	20.00	
11	74°58'01"	20.00	26.17	27	00°22'48"	1012.50	8.72
12	24°30'48"	247.50	105.88	28	80°43'40"	10.00	14.09
13	00°02'30"	750.35	35	29	57°52'25"E	8.87	
14	18°00'00"	285.44	82.87	30	88°38'38"	10.00	11.83
15	08°57'27"	162.50	19.73	31	53°58'32"	115.60	108.34
16	104°32'35"	10.00	18.25	32	57°28'57"	25.06	

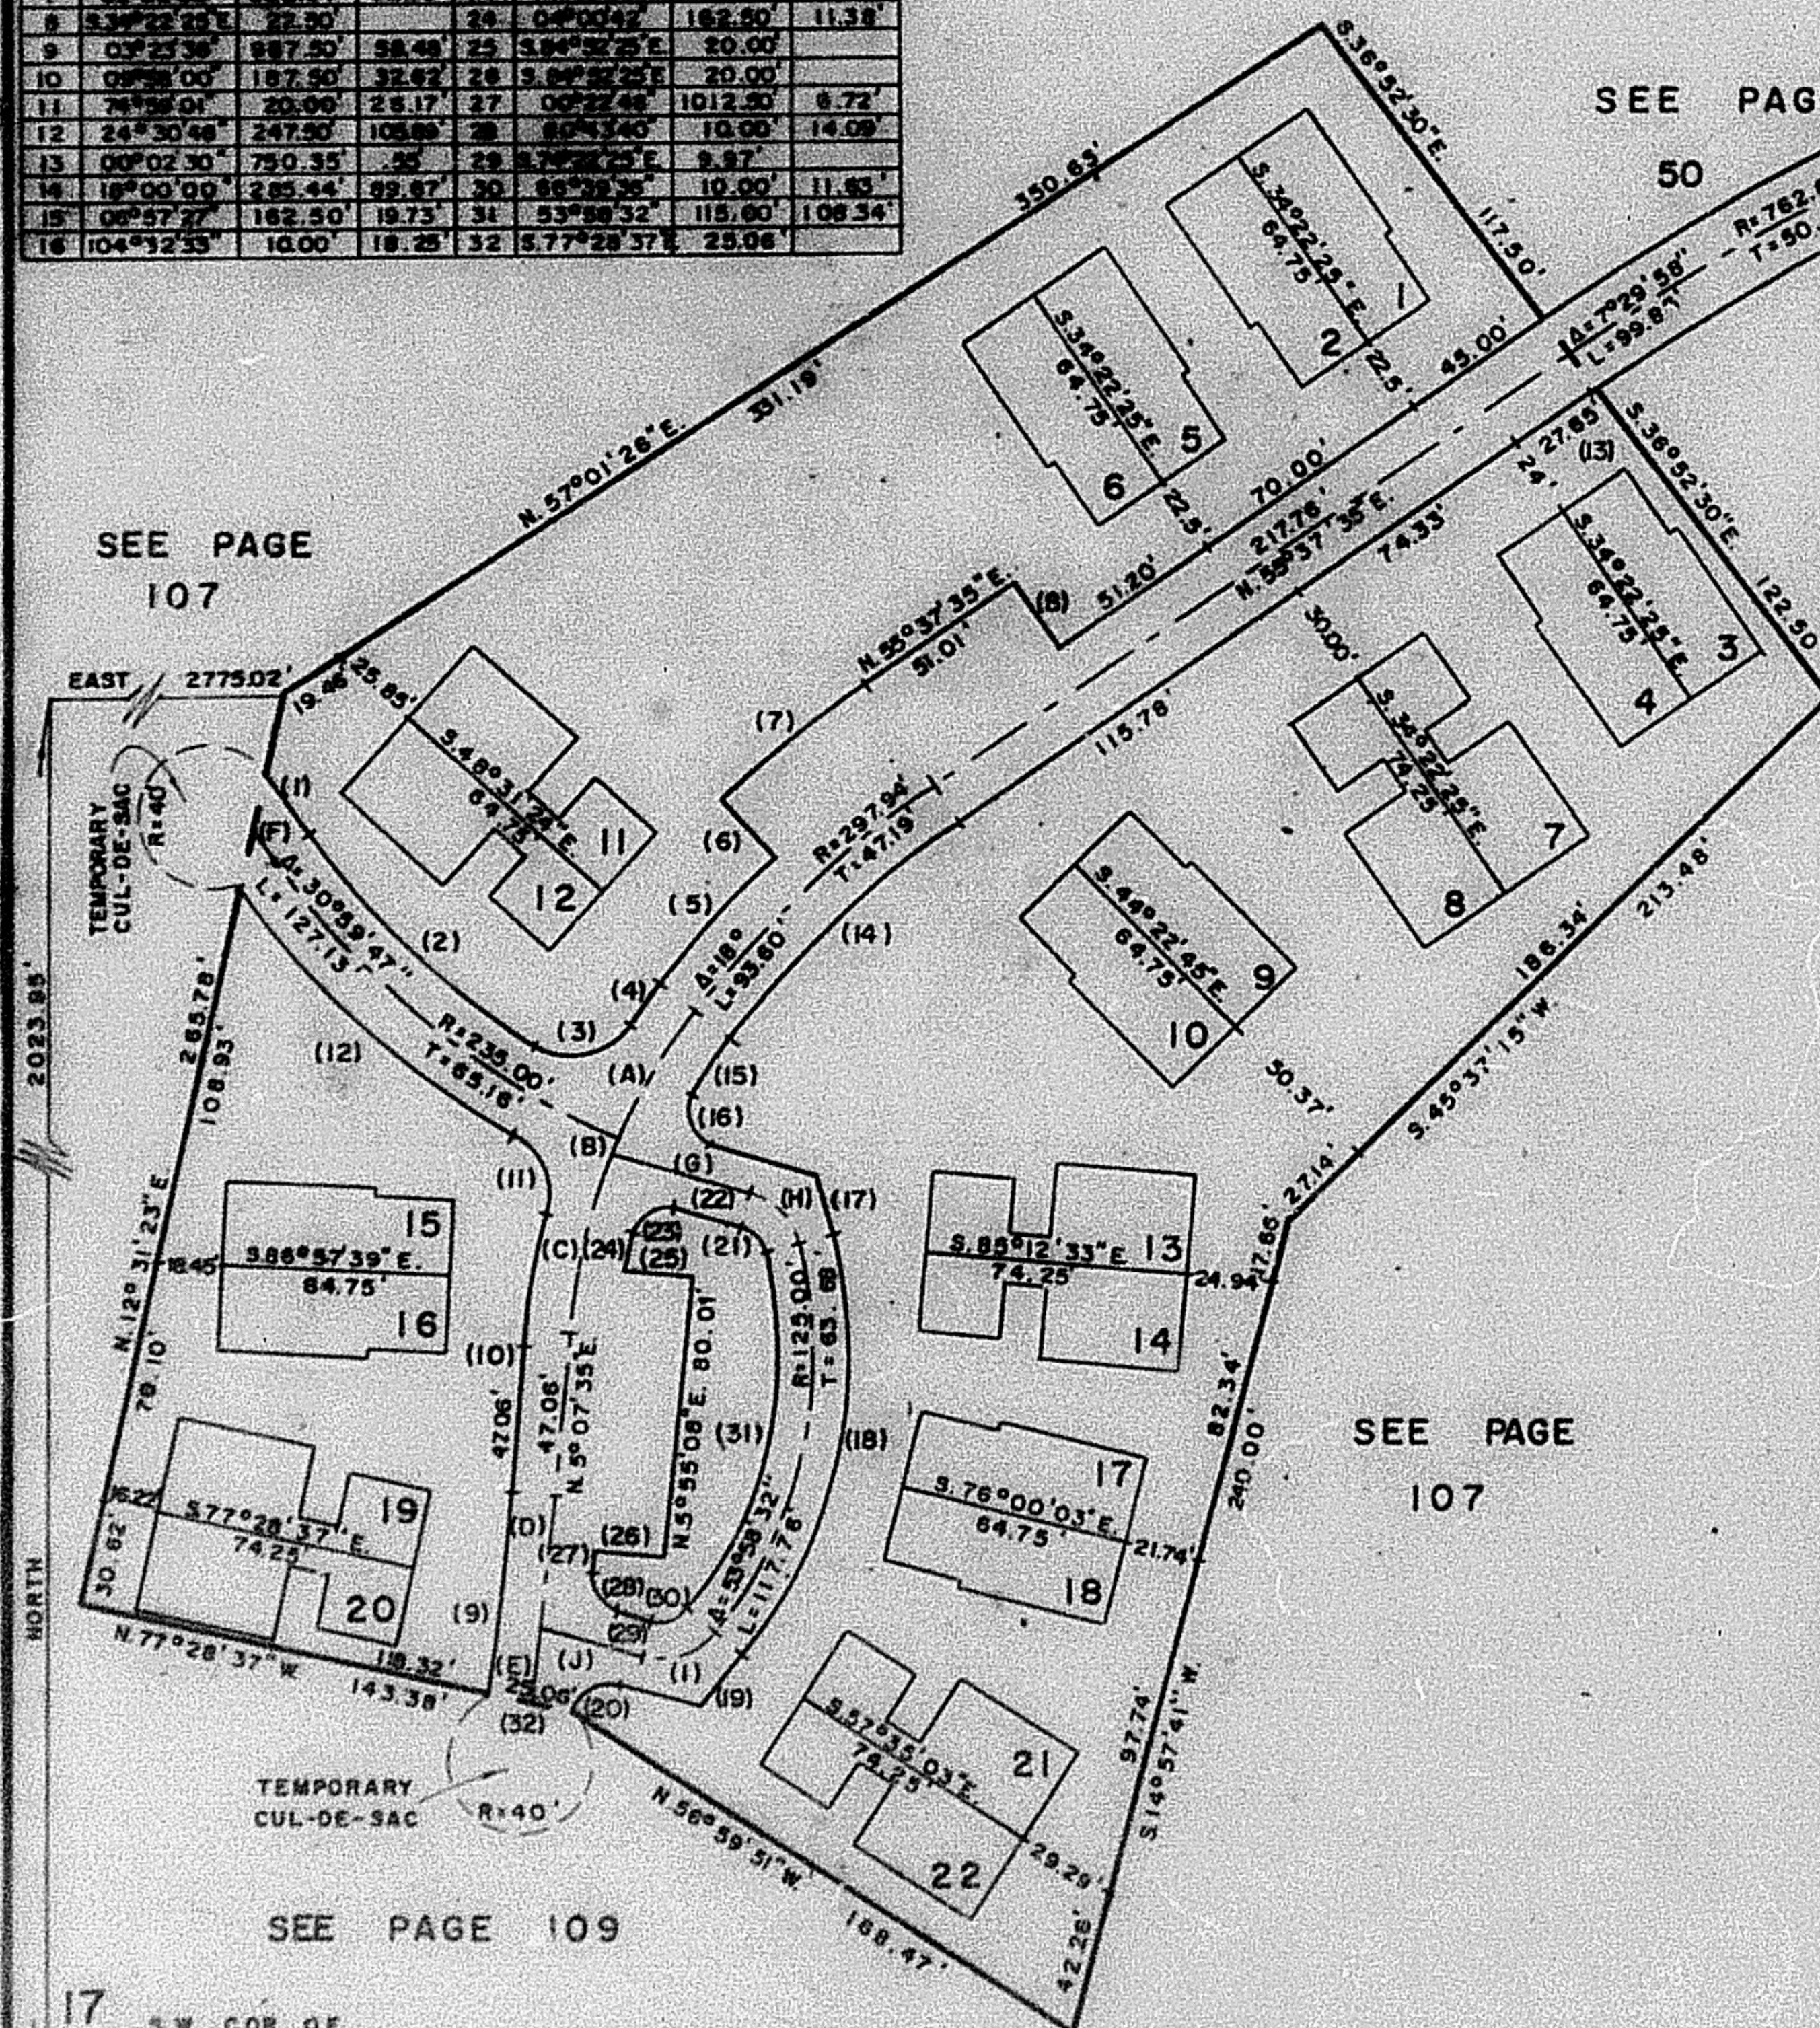

LOT NO.	SERIAL NO.	NAME OF OWNERSHIP AOK LANDS, INC.
1	0001	MONSON W. SHAWER & JOHNNIE W.
2	0002	MURRAY M. MOLES & ELEANOR S.
3	0003	WILLIAM J. BENDER & ELIZABETH S.
4	0004	JERRY L. HIBDON & DONNA M.
5	0005	HAROLD E. OLSEN & ELEANOR D.
6	0006	GILES JONES & ALTHEA T.
7	0007	GEORGE R. NELSON & KATHRYN B.
8	0008	ALVIN F. DAVIS & VELMA R.
9	0009	WILLIAM W. ANDERSON & ILA H.
10	0010	
11	0011	JAMES G. SCHULTZ & ZELDA G.
12	0012	JOHN F. WANLQST & MARJORIE C.
13	0013	KENNETH B. DEFRANCE & BARBARA B.
14	0014	LARRY L. PRICE & CONNIE S.
15	0015	WARD W. GREGORY & JOYCE
16	0016	JACK M. MILLAR & LUCILLE B.
17	0017	HOYT SHERARD JR.
18	0018	WILFRED P. MACCORMICK & ELEANOR S.
19	0019	
20	0020	
21	0021	RICHARD V. GRIFFIN & MARILYN W.
22	0022	ELMER H. MYERS & ROSAMUND P.

FOR COMPLETE ENG DATA
SEE ORIG. DED. PLAT IN
BOOK 19 PAGE 1-4

WFJ 7-75