

PART OF S.W. 1/4 SEC. 29, T.7 N., R.1 W., S.L.B. & M.

108

WHITE BARN COUNTRY CLUB PRUD SUBDIVISION

PHASE I

LOTS 1 to 22

IN PLEASANT VIEW CITY


SCALE 1" = 50'

TAXING UNIT 11

PREFIX: 17-108

CENTERLINES & BOUNDARIES

NO.	A OR BRG.	DIST OR RAD.	ARC	NO.	A OR BRG.	DIST OR RAD.	ARC
A	14°00'00"	175.00'	42.76'	8	37°52'25"E	40.35'	
B	01°30'00"	175.00'	4.98'	H	58°51'52"	20.00'	20.55'
C	17°00'00"	175.00'	51.92'	I	88°39'36"	20.00'	23.27'
D	02°10'36"	1000.00'	38.00'	J	37°22'25"E	29.84'	
E	01°15'58"	1000.00'	22.10'	K	N.23°47'35"E	15.32'	
F	S.35°22'38"E	11.29'					
1	S.35°22'38"E	22.59'		17	S.15°00'35"E	16.93'	
2	22°35'46"	222.90'	87.75'	18	53°58'32"	135.00'	127.18'
3	88°46'32"	20.00'	30.99'	19	N.38°57'38"E	18.73'	
4	04°22'38"	187.90'	14.34'	20	97°00'28"	10.00'	18.93'
5	08°57'27"	310.44'	48.53'	21	58°51'52"	10.00'	10.27'
6	S.43°24'38"E	22.50'		22	S.73°32'25"E	18.80'	
7	08°02'33"	332.84'	92.95'	23	90°38'30"	10.00'	15.82'
8	S.34°22'25"E	22.50'		24	04°00'42"	182.90'	11.38'
9	03°23'36"	987.50'	58.48'	25	S.84°02'25"E	20.00'	
10	09°58'00"	187.50'	32.62'	26	S.84°02'25"E	20.00'	
11	74°58'01"	20.00'	26.17'	27	00°22'48"	1012.80'	6.72'
12	24°30'48"	247.90'	105.89'	28	80°43'40"	10.00'	14.09'
13	00°02'30"	780.35'	55'	29	S.74°22'25"E	9.87'	
14	18°00'00"	285.44'	89.67'	30	88°39'36"	10.00'	11.63'
15	08°57'27"	182.50'	19.73'	31	53°58'32"	115.80'	108.34'
16	104°32'33"	10.00'	18.25'	32	S.77°28'37"E	25.06'	

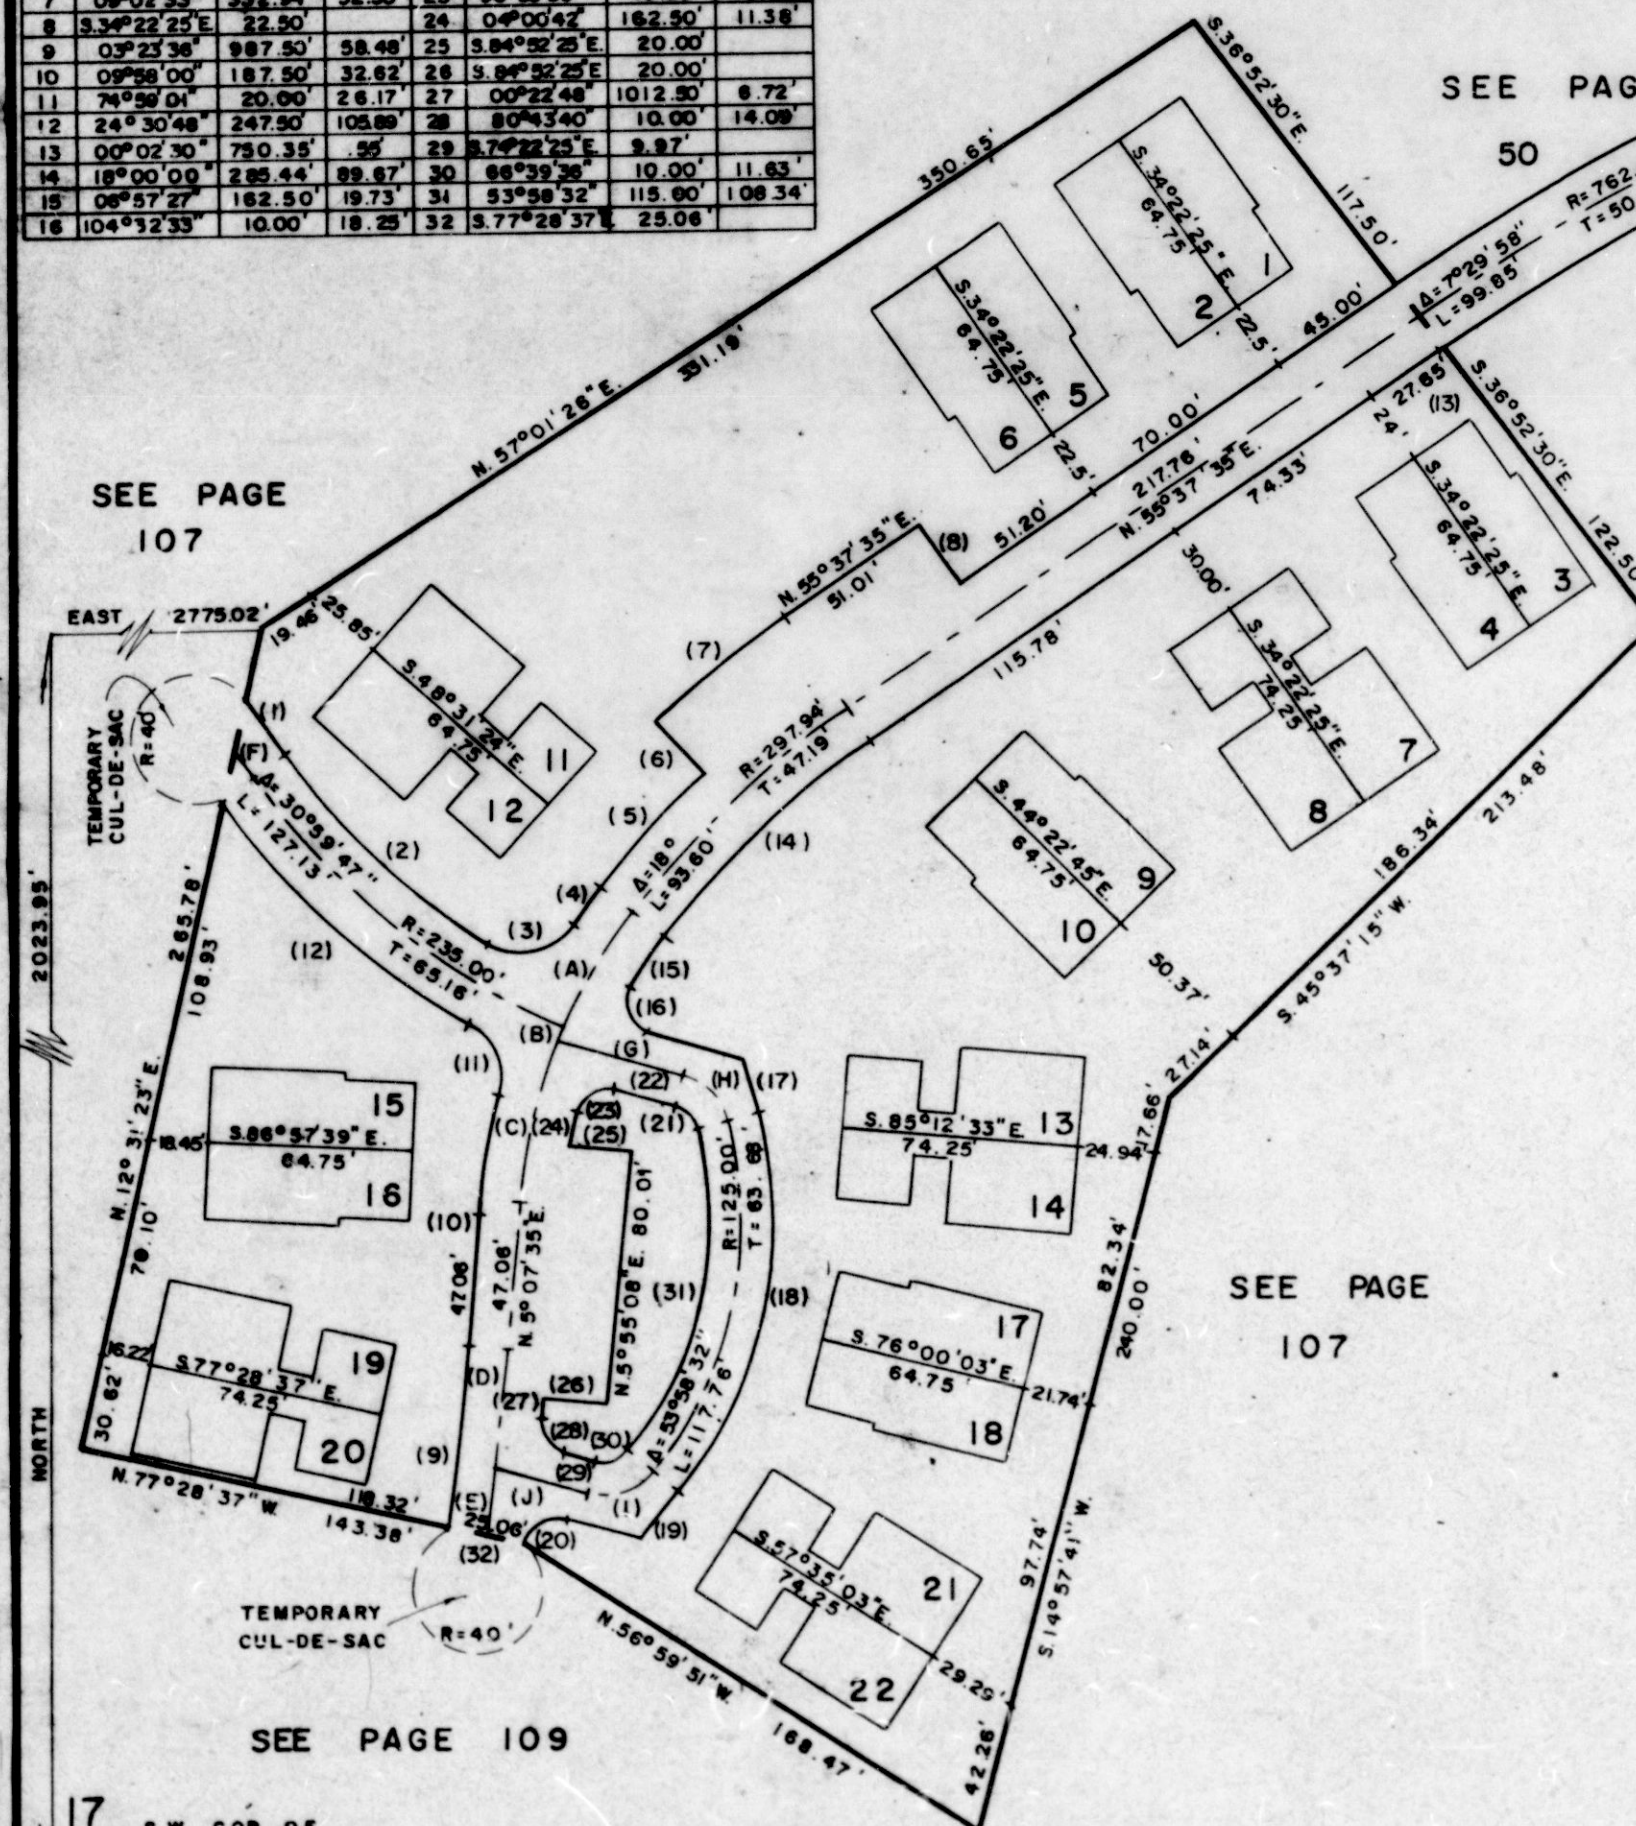

SEE PAGE 50

SEE PAGE 107

SEE PAGE 107

SEE PAGE 109

LOT NO.	SERIAL NO.	NAME OF OWNERSHIP
1	0001	MONSON W. SHAWER III 1/3 ETAL
2	0002	ELEANOR B. MOLER
3	0003	WILLIAM J. BESSER & ELIZABETH S.
4	0004	JOHN N. DAVIS & WIFE NAYLA J.
5	0005	FIRST SECURITY BANK OF UTAH, N.A. TRUSTEE
6	0006	G. MILES JONES ETAL. TRUSTEES
7	0007	GEORGE R. NELSON & WIFE KATHRYN B.
8	0008	JOHN D. MERRILL, JR.
9	0009	ILA H. ANDERSON
10	0010	TOMMY R. WILLIAMS & WIFE BETTY
11	0011	C. STANLEY SMITH & WIFE JUDITH H.
12	0012	JOHN F. WAHLQUIST & WIFE MARJORIE C.
13	0013	KENNETH B. DESPAIN & WIFE BARBARA B.
14	0014	WAYNE K. WALLIN
15	0015	MARGIE FREESTONE & LARUE FREESTONE
16	0016	MERYLIN BISHOP LOVETT
17	0017	ARTHUR F. STAVAST & WIFE CATHY A.
18	0018	PHILLIS B. HUNSAKER TRUSTEE 1/2 ETAL
19	0019	KENT L. GREEN & WIFE DENISE J.
20	0020	JOHN WINDHAM REYNOLDS
21	0021	DONALD D. POWERS
22	0022	FIRST SECURITY BANK OF UTAH, N.A. TRUSTEE

FOR COMPLETE ENG. DATA
SEE ORIG. DED. PLAT IN
BOOK 19 PAGE 1-4

W.F.J. 7-75

17 S.W. COR. OF
S.E. 1/4 OF
SEC. 30 T.7N. R.1W.