

PARTS OF EAST 1/2 OF SEC. 30 & WEST 1/2 OF SEC. 29, T. 7 N., R. 1 W., S. L. B. & M. 109

WHITE BARN COUNTRY CLUB PRUD SUBDIVISION

PHASE 2

LOTS 23 TO 50

IN PLEASANT VIEW CITY

SCALE 1" = 50'


PREFIX: 17-109

TAXING UNIT: II

CENTERLINES & BOUNDARIES

NO.	S OR SRS.	DIST. OR RAD.	ARC.	NO.	S OR SRS.	DIST. OR RAD.	ARC.
A	04°07'09"	1000.00	71.89	E	90°00'00"	20.00	31.42
B	11°27'33"	230.00	90.00	F	89°38'45"	20.00	31.30

SEE PAGE 108

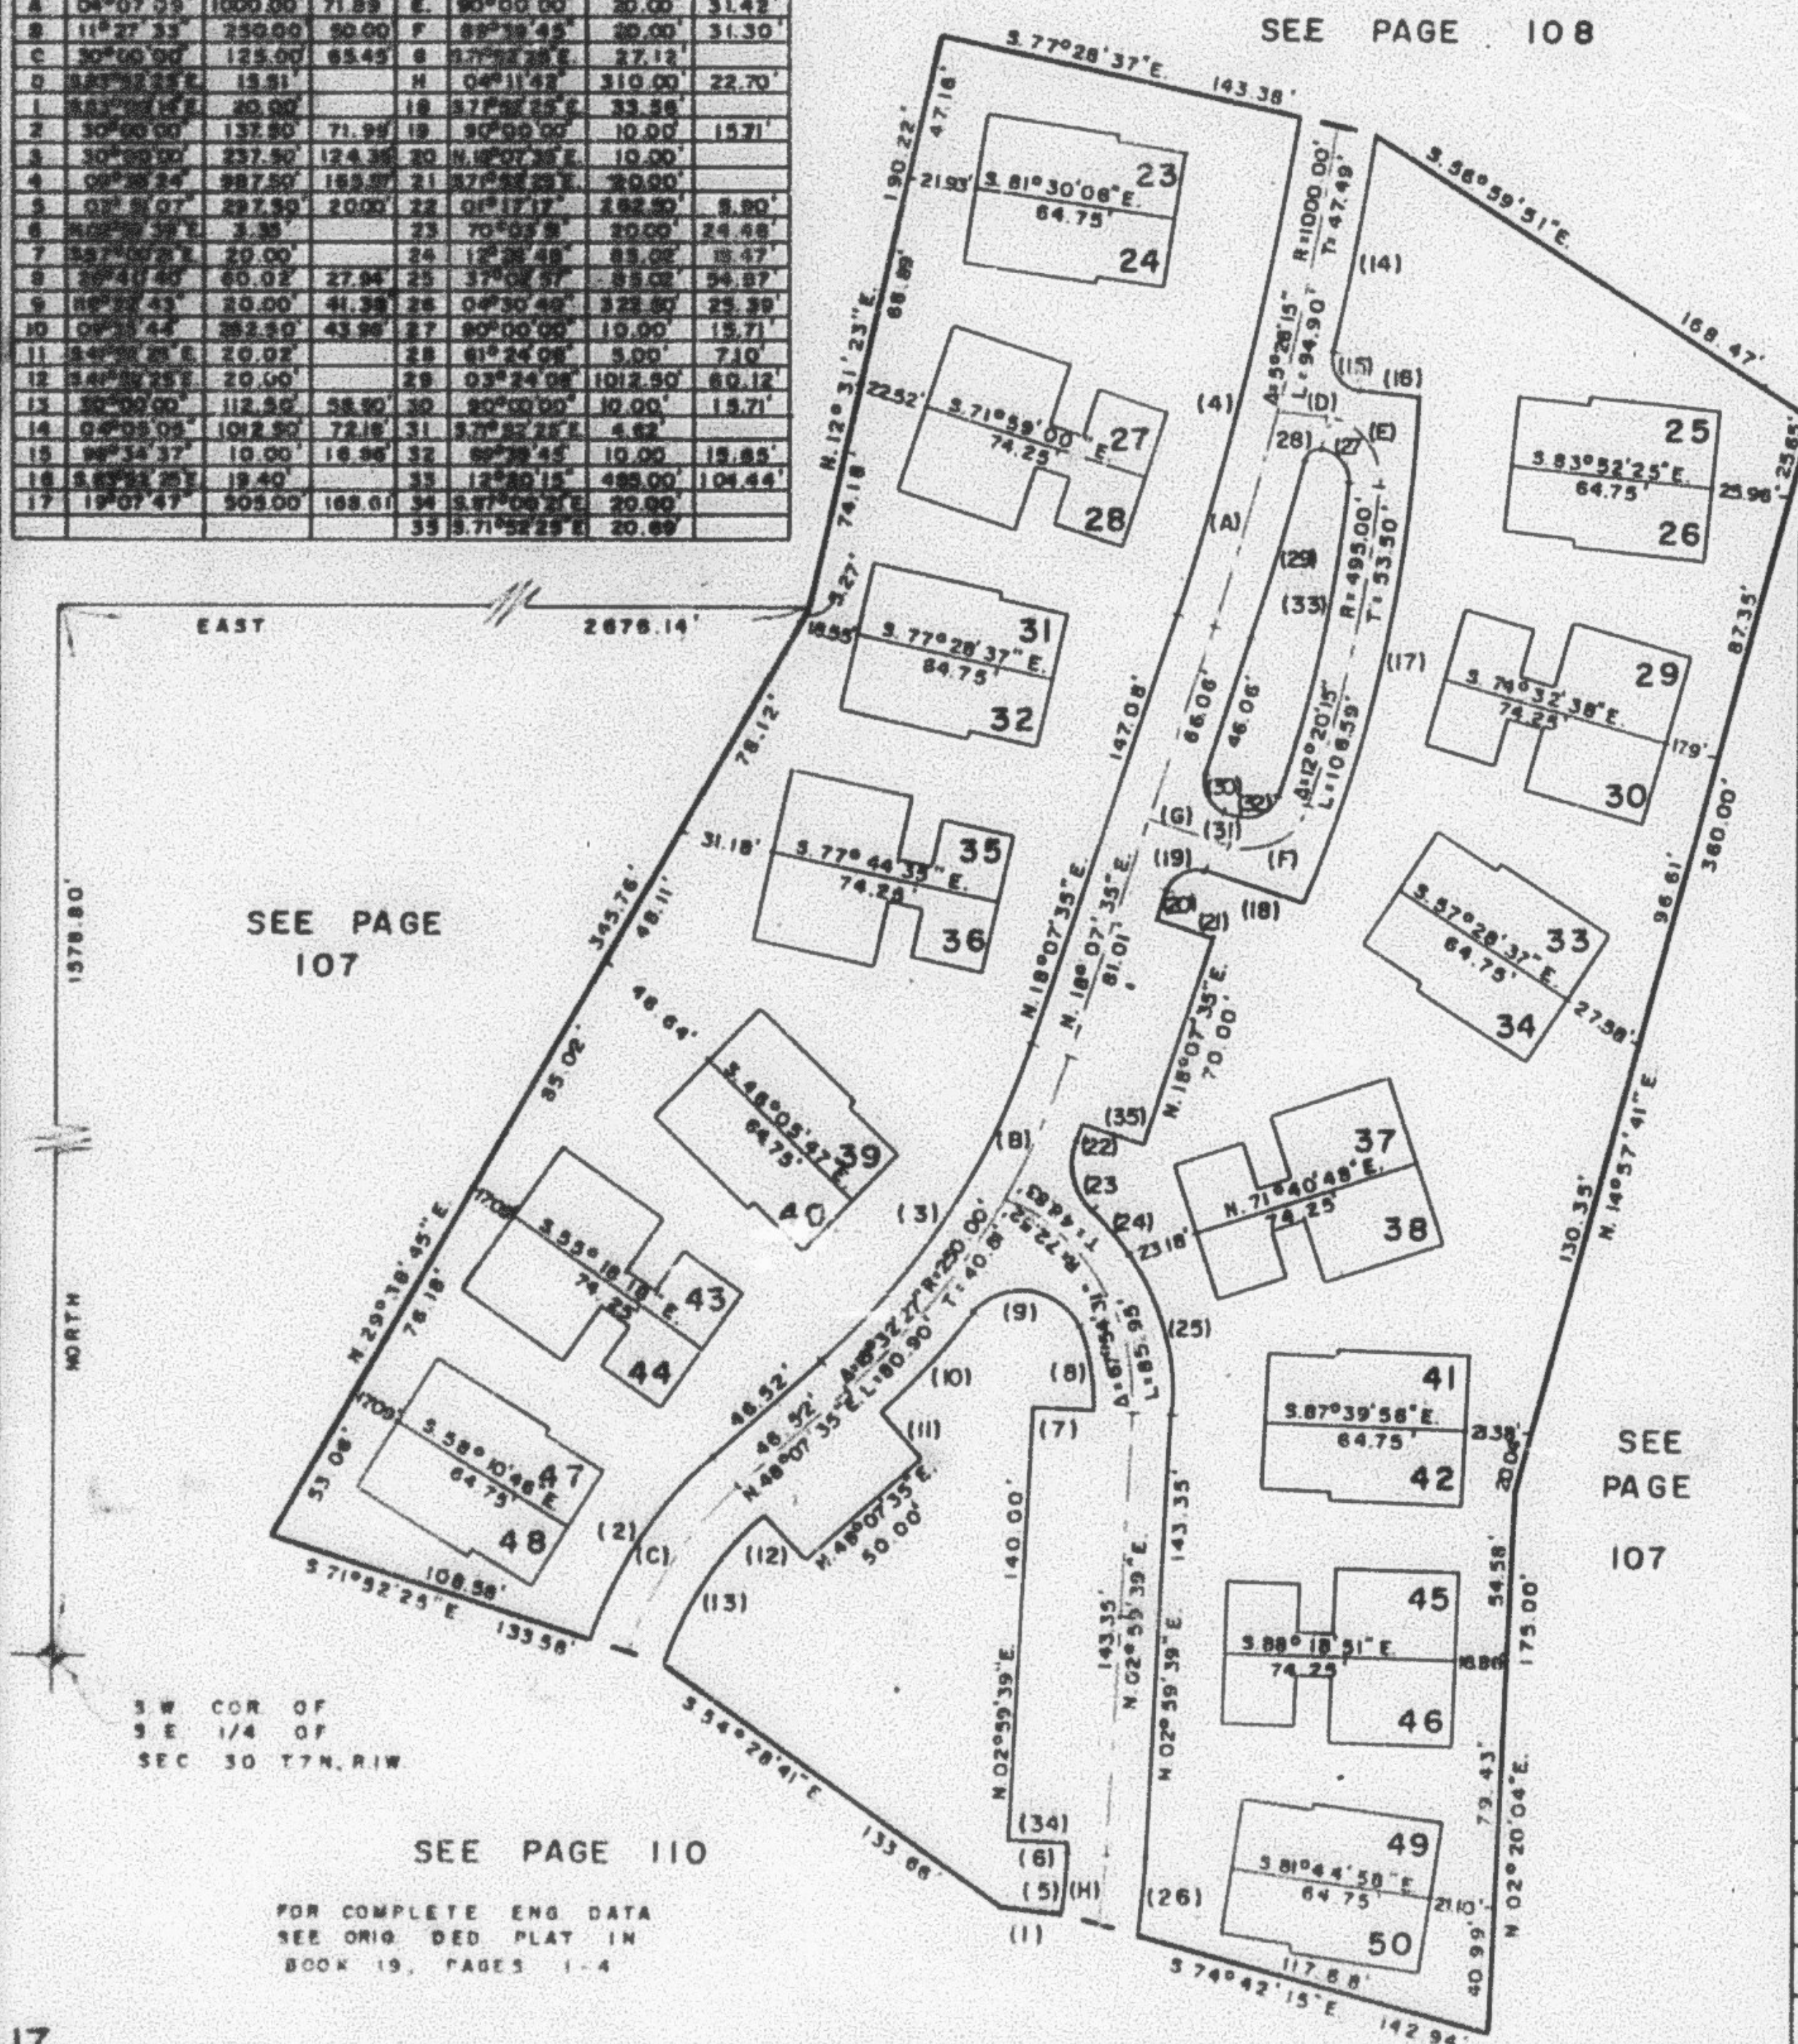

LOT NO	SERIAL NO.	NAME OF OWNERSHIP
23	0001	JAMES R BUTLER & LILIAN
24	0002	EMPLOYEE TRANSFER CORPORATION
25	0003	COMMERCIAL SECURITY BANK, TRUSTEE
26	0004	CLIFFORD J. KETCHUM & LOIS L.
27	0005	LAVELLE CAROL & DONNA R.
28	0006	JOHN W. SARGO & SHARON
29	0007	LEE ANNA GLEASON
30	0008	JESSE J. JEFFERSON & JESSIE F.
31	0009	MARY LISTELLO (LIFE ESTATE)
32	0010	RICHARD J. KLAGE & SANDRA L.
33	0011	BEULAH E. ELLISON
34	0012	CHARLENE D. MILLER
35	0013	COMMERCIAL SECURITY BANK, TRUSTEE
36	0014	ALICE B. PROBST
37	0015	SYLVESTER A. WEBBER & ANNE MAE
38	0016	ELMER W. HAYES & JUDITH W.
39	0017	CALL'S INVESTMENT CO.
40	0018	R. DEVELOPMENT CORP.
41	0019	JOHN E. WILLIS & BETTY L.
42	0020	WILLIAM B. THORSTED
43	0021	RONALD LEE HENRIE & PAMELA KAY
44	0022	
45	0023	BERTIS D. HARRIS, JR.
46	0024	DWIGHT B. MACFARLANE, ET AL (CALL'S INVESTMENT COMPANY - CLEARING)
47	0025	
48	0026	
49	0027	JACK D. BOWEN & JACQUELINE S.
50	0028	WILLIAM M. TAYLOR & DONA KEE HARRIS

W.F.J. 7-75