

PARTS OF EAST 1/2 OF SEC. 30 & WEST 1/2 OF SEC. 29, T. 7 N., R. 1 W., S. L. B. & M. 109

WHITE BARN COUNTRY CLUB PRUD SUBDIVISION

PHASE 2

LOTS 23 TO 50

IN PLEASANT VIEW CITY

SCALE 1" = 50'


TAXING UNIT: II

PREFIX: 17-109

CENTERLINES & BOUNDARIES

NO.	A OR BRG.	DIST.	ARC.	NO.	A OR BRG.	DIST.	ARC.
A	04°07'09"	1000.00'	71.89'	E	90°00'00"	20.00'	31.42'
B	11°27'33"	250.00'	50.00'	F	89°39'45"	20.00'	31.30'
C	30°00'00"	125.00'	65.45'	G	87°32'25"	27.12'	
D	5.83°52'25"E	15.51'		H	04°11'42"	310.00'	22.70'
I	5.83°09'14"E	40.00'		J	37°32'25"E	33.58'	
K	30°00'00"	137.50'	71.99'	L	90°00'00"	10.00'	15.71'
M	30°00'00"	237.50'	124.35'	N	11°07'35"E	10.00'	
O	09°35'24"	987.50'	165.57'	P	37°32'25"E	20.00'	
Q	03°31'07"	297.50'	20.00'	R	01°17'17"	288.50'	5.90'
S	10°05'39"E	3.35'		T	70°03'39"	20.00'	24.46'
U	397°00'21"E	20.00'		V	12°28'48"	85.02'	18.47'
W	28°40'40"	60.02'	27.84'	X	37°05'57"	85.02'	54.97'
Y	11°32'43"	20.00'	41.38'	Z	04°30'40"	328.80'	25.39'
AA	09°35'44"	282.50'	43.98'	AB	80°00'00"	10.00'	15.71'
AC	54°32'25"E	20.02'		AD	81°24'08"	5.00'	7.10'
AE	54°32'25"E	20.00'		AF	03°24'08"	1012.50'	60.12'
AG	30°00'00"	112.50'	58.80'	AH	80°00'00"	10.00'	15.71'
AI	04°05'05"	1012.50'	72.18'	AJ	87°32'25"E	4.82'	
AK	96°34'37"	10.00'	18.86'	AL	88°39'45"	10.00'	15.65'
AM	5.83°52'25"E	19.40'		AN	12°20'15"	485.00'	105.44'
AO	19°07'47"	509.00'	168.61'	AP	3.87°00'25"E	20.00'	
AA				AS	3.71°32'25"E	20.00'	

SEE PAGE 108

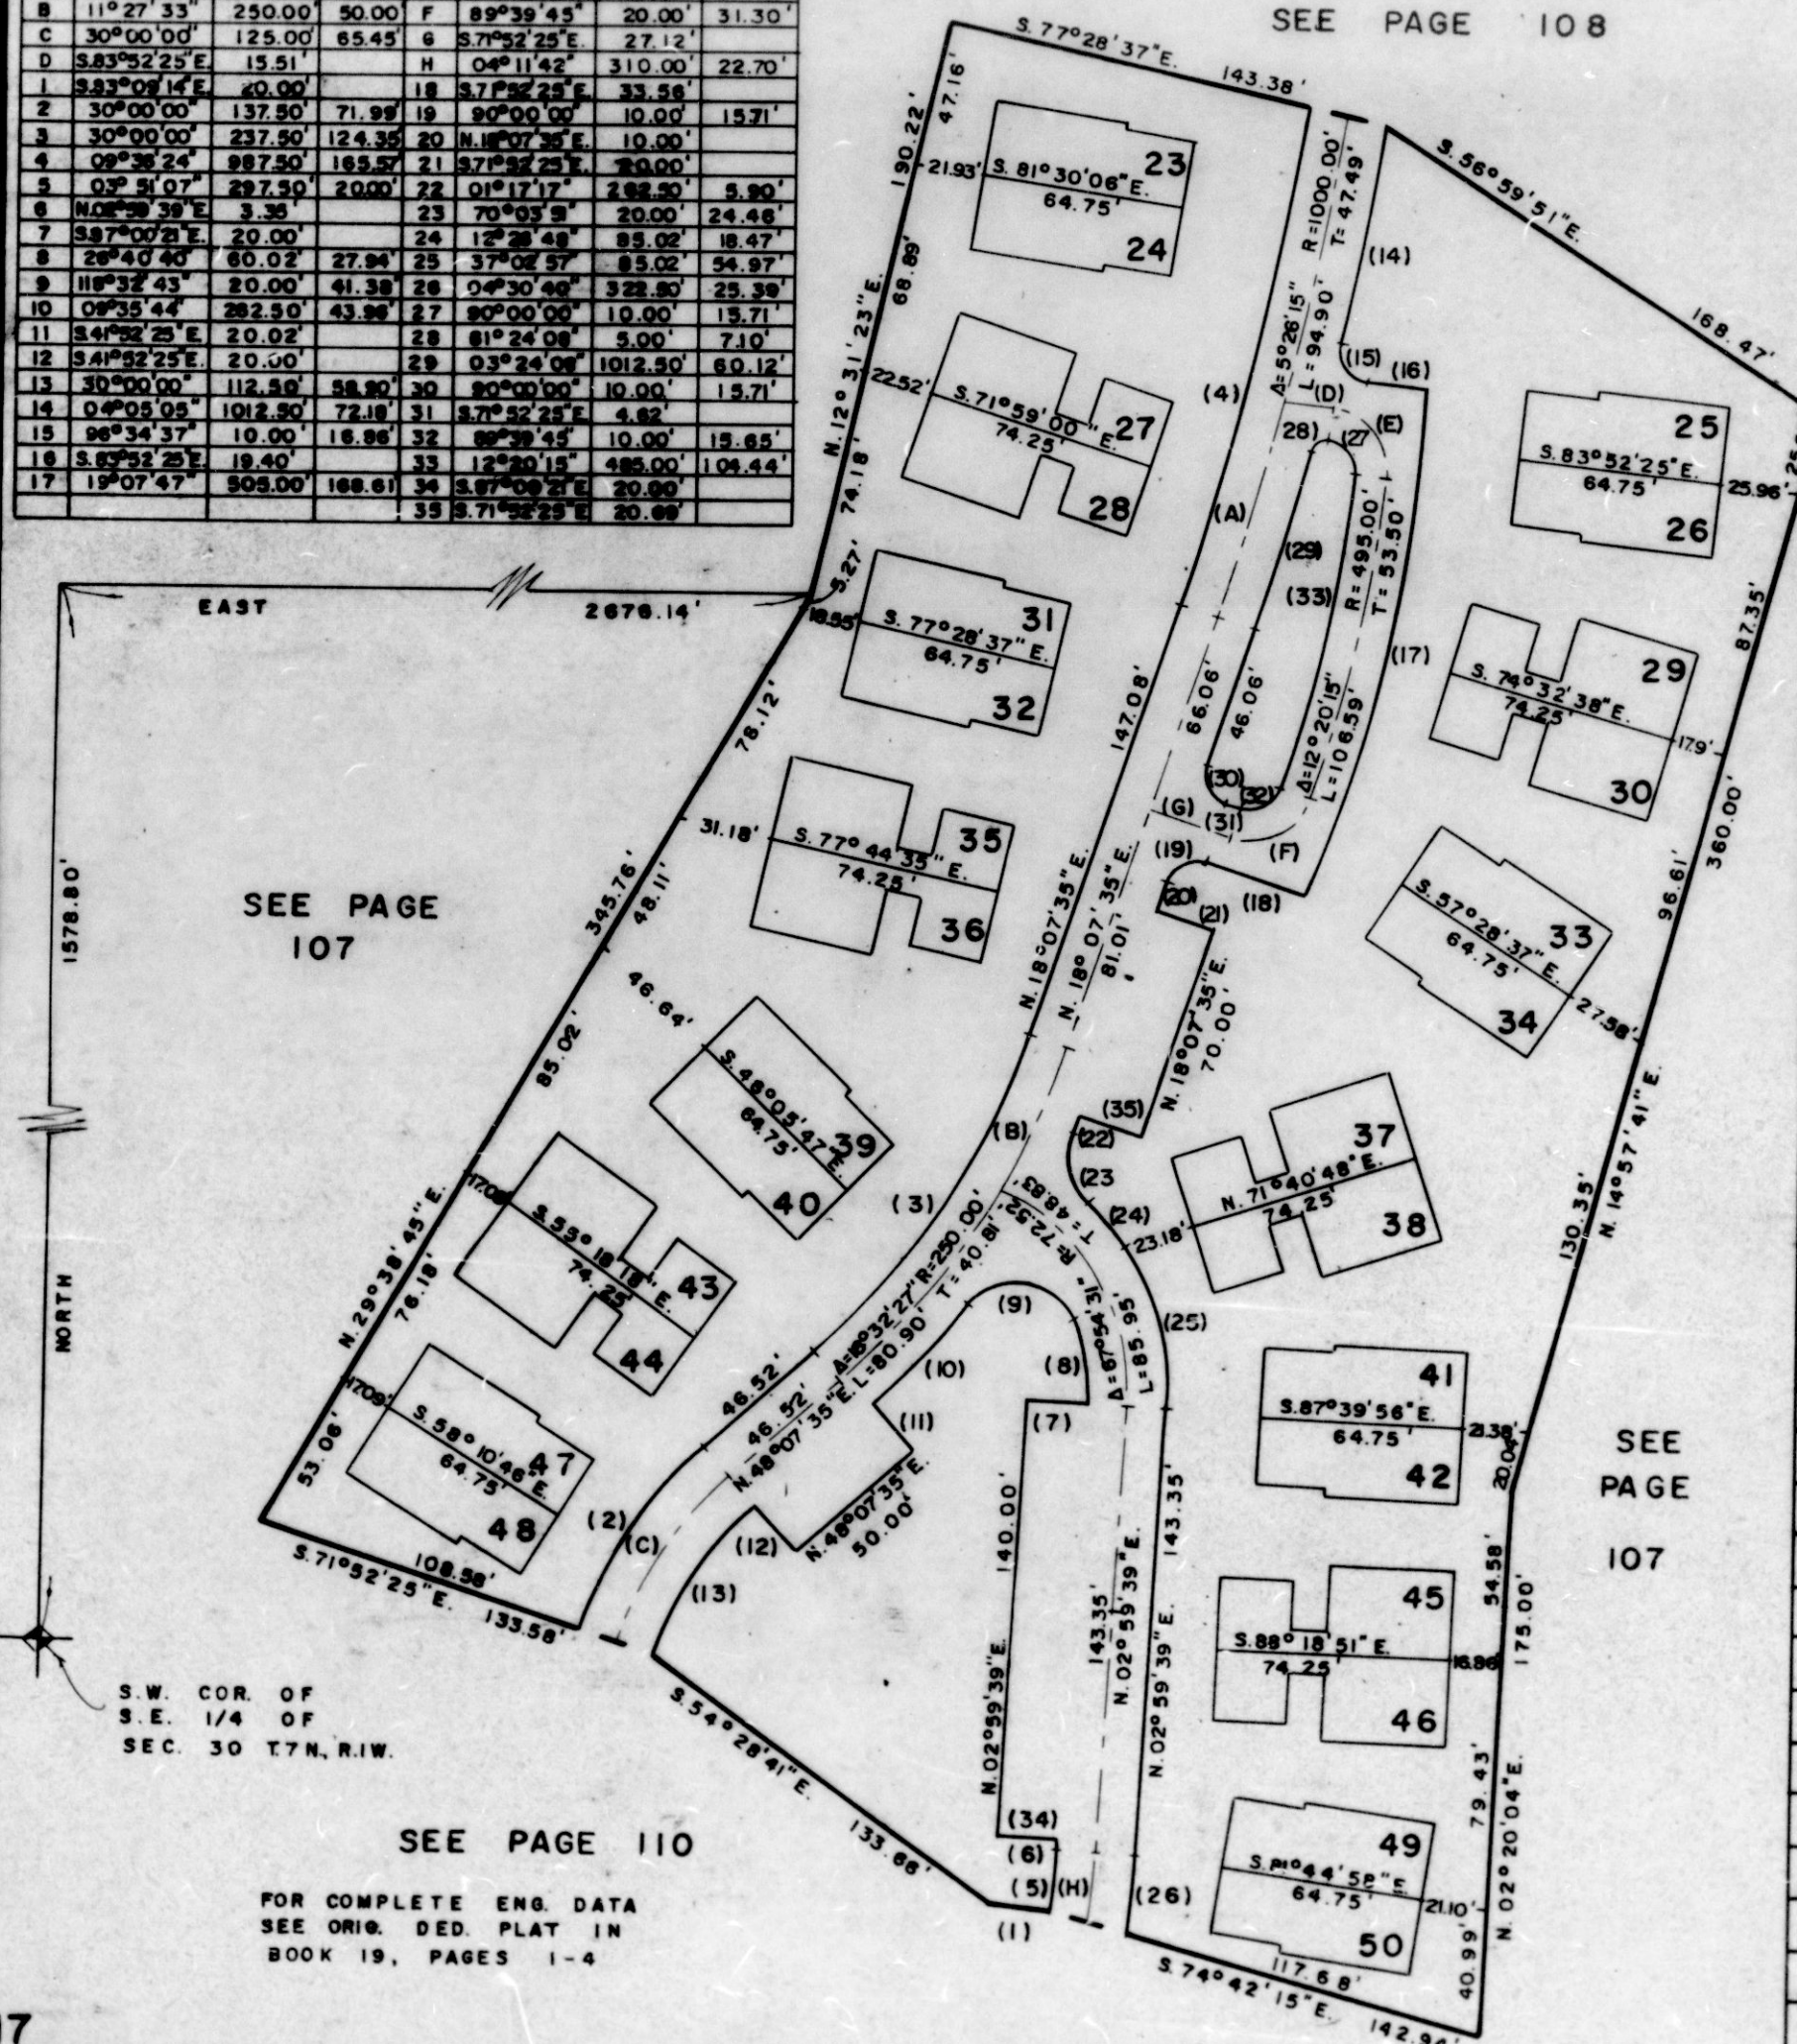

LOT NO.	SERIAL NO.	NAME OF OWNERSHIP	ACK LANDS, INC.
23	0001	LARGE BUTLER	
24	0002	REES C. NIELSEN & MARY ANNE	
25	0003	COMMERCIAL SECURITY BANK, TRUSTEE	
26	0004	FAVE M. PEECE	
27	0005	DONNA R. CHILD	
28	0006	JOHN W. SIKLO & SHARON	
29	0007	LEE ANNA GLEASON & KENNETH ROSS GLEASON	
30	0008	JESSE J. JEPPEPERSON & JESSIE F.	
31	0009	MARY LISTELLO (LIFE ESTATE)	
32	0010	RICHARD J. KLAGE & SANDRA L.	
33	0011	BEULAH E. ELLISON	
34	0012	CHARLENE C. MILLER	
35	0013	FIRST SECURITY BANK OF UTAH, N.A. TRUSTEE	
36	0014	JAMES A. JENSEN JR. & CAROL D.	
37	0015	JANENE STAUFFER	
38	0016	JANICE H. MOYER	
39	0017	CALL'S INVESTMENT CO. LTD.	
40	0018	ROSS I. BENSON & JUNE K.	
41	0019	JOHN E. WILLIS & ETAL	
42	0020	WILLIAM B. THORSTED & CHRISTINE H.	
43	0021	RONALD LEE HENRIE & PAMELA KAY	
44	0022	CHERI E. GRANT	
45	0023	BERTIE D. HANSEN, JR.	
46	0024	ROBIN C. BOE & RUTH I.	
47	0025	J.E. SCHEIB & STELLA	
48	0026	DAVID W. PAUL	
49	0027	ROBERT J. BEZYACK & LYNDIA K.	
50	0028	DONIA R. DALTON	

W.F.J. 7-75