


WHITE BARN COUNTRY CLUB PRUD SUBDIVISION

PHASE 2

TAXING UNIT: 11

LOTS 23 TO 50
IN PLEASANT VIEW CITY

SCALE 1" = 50'

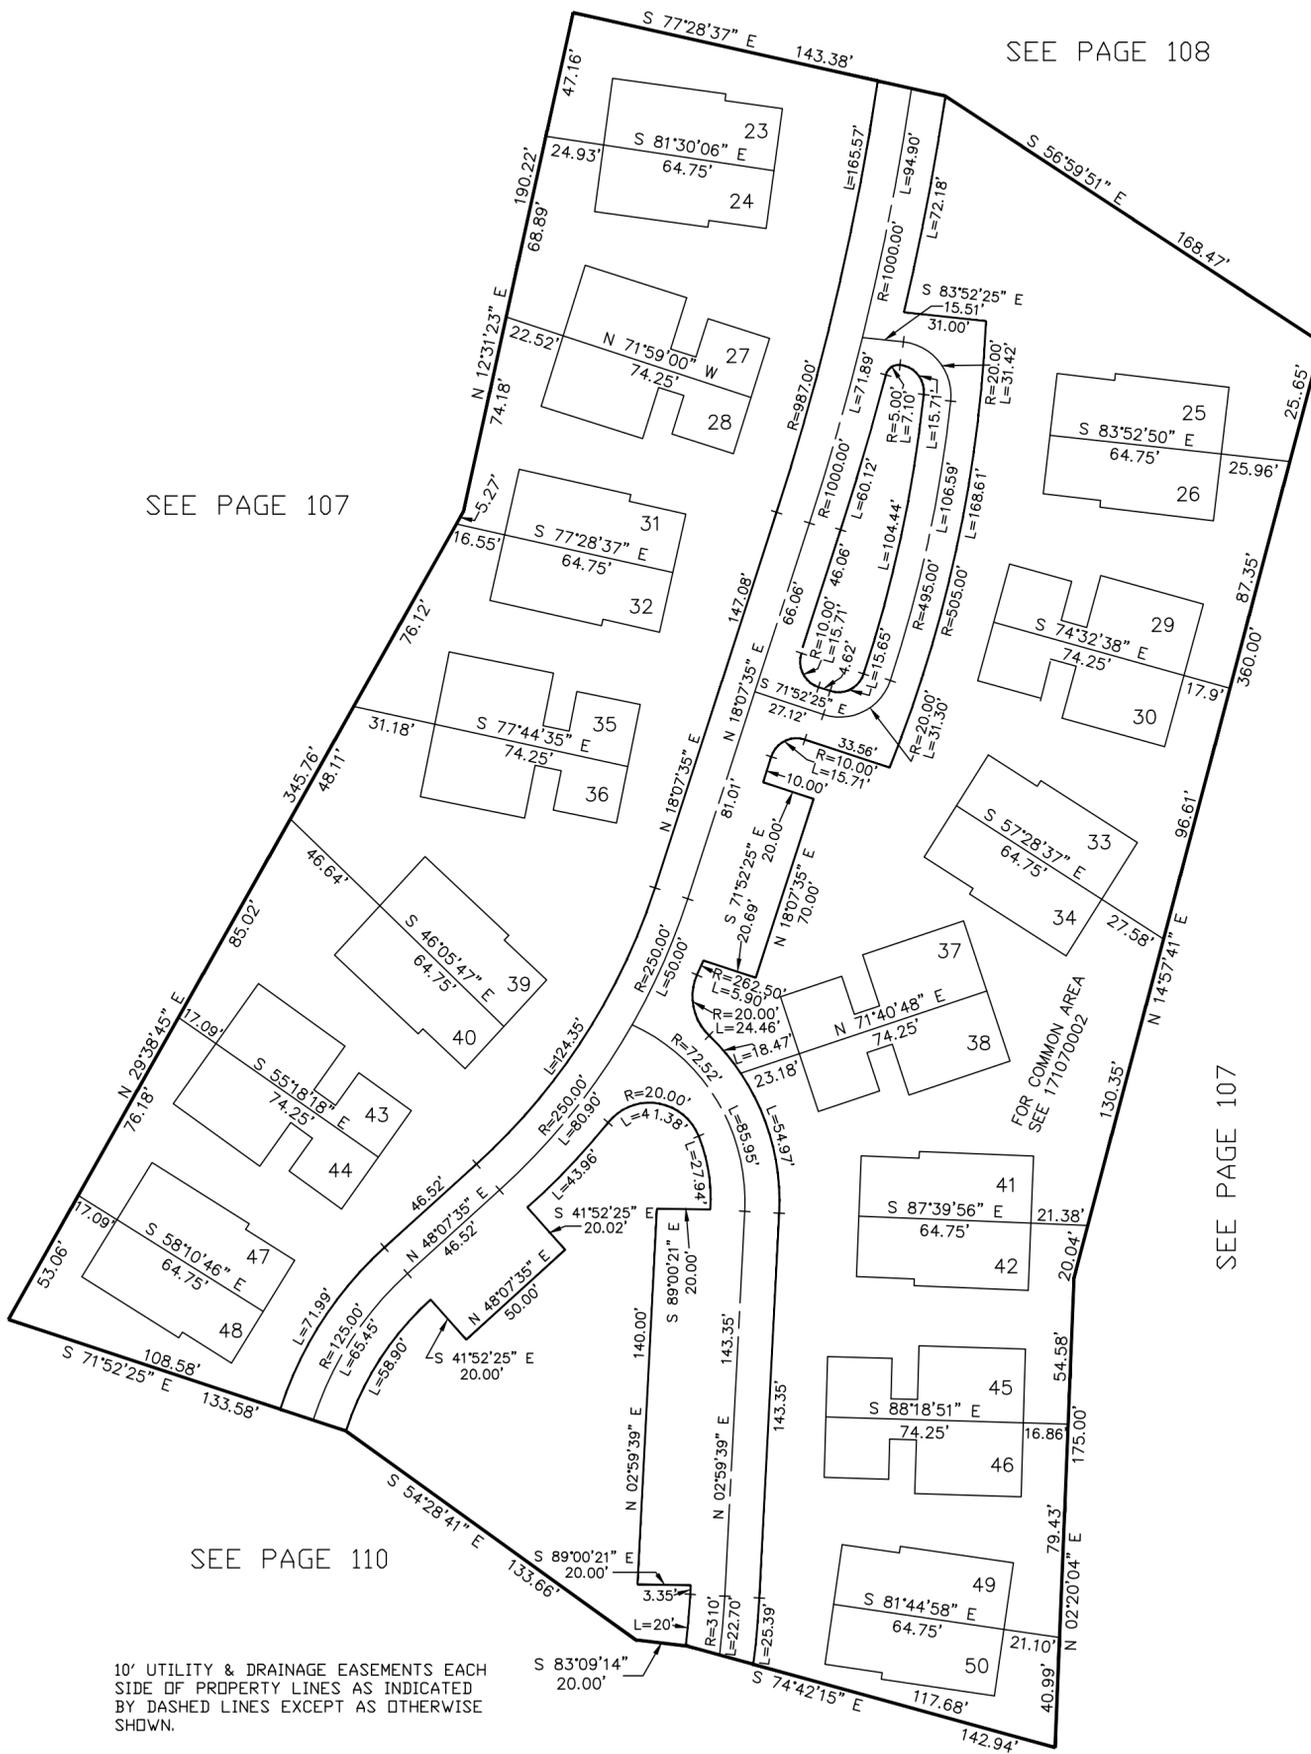

SEE PAGE 108

SEE PAGE 107

SEE PAGE 107

SEE PAGE 110

10' UTILITY & DRAINAGE EASEMENTS EACH SIDE OF PROPERTY LINES AS INDICATED BY DASHED LINES EXCEPT AS OTHERWISE SHOWN.

LOT	SERIAL NO.	OWNERS NAMES
23	171090001	LARAE BUTTER
24	171090002	Wm MICHAEL BELL
25	171090003	BETTY J PLETCHER
26	171090004	ALFREDDO D GONZALEZ & wf ROSA M
27	171090005	JAMES C RHEW
28	171090006	SHARDON P. SARLO
29	171090007	CHAD B GARNER
30	171090008	KAREN L SCHUMM
31	171090009	CRAIG C BARKER
32	171090010	ROBERT BERGMAN
33	171090011	BEULAH E. ELLISON
34	171090012	JUNE W LOVELESS
35	171090013	ROBERT L DRIPPS & wf MARGARET, ETAL
36	171090014	GLORIA A. JENSEN-SUTTON
37	171090015	JANENE STAUFFER
38	171090016	JANICE HOBBS MOYES TR
39	171090017	JOSEPH D ROTTLER
40	171090018	VAN ORDEN FAMILY REVOCABLE TRUST
41	171090019	sss WILLIS, LLC
42	171090020	RAY L HADLEY
43	171090021	LOU ANN MCHARVEY
44	171090022	CHERI E. GRANT
45	171090023	ARTHUR L SAMUELSON
46	171090024	ROLLIN D BOE & WF RUTH I BOE TR
47	171090025	LISA M SALVO
48	171090026	DAVID W. PAUL (PAUL FAMILY CO LLC CLAIMS)
49	171090027	ROBERT J BEZYACK
50	171090028	JOHN N CONTI & WF CAROL F

FOR COMPLETE ENG DATA SEE ORIGINAL DEDICATION PLAT IN BOOK 19, PAGES 1-4 OF RECORDS.