

PARTS OF EAST 1/2 OF SEC. 30 & WEST 1/2 OF SEC. 29, T.7 N., R.1 W., S.L.B.M. 110

WHITE BARN COUNTRY CLUB PRUD SUBDIVISION

PHASE 3

LOTS 51 to 80

IN PLEASANT VIEW CITY

SCALE 1" = 50'

TAXING UNIT 11'


PREFIX 17-110

CENTERLINES & BOUNDARIES

NO.	A OR BRG.	DIST.	OR RAD.	ARC.	NO.	A OR BRG.	DIST.	OR RAD.	ARC.
1	0°40'35"	750.00'	61.21'		17	12°11'10"	188.93'	41.88'	
2	1°30'15"E	35.01'			18	83°30'35"	20.00'	28.13'	
3	1°30'15"E	34.32'			19	0°25'10"	272.80'	30.53'	
4	1°30'15"E	20.00'			20	3°00'24"E	20.00'		
5	1°30'15"E	11.74'			21	0°25'10"	272.80'	40.33'	
6	2°00'20"	322.50'	118.33'		22	2°00'20"	277.50'	108.48'	
7	1°30'15"E	247.80'	84.88'		23	0°25'10"	272.80'	23.73'	
8	1°30'15"E	20.00'	27.45'		24	0°25'10"	272.80'	33.80'	
9	1°30'15"E	198.93'	58.35'		25	8°00'18"	20.00'	34.08'	
10	0°40'35"	712.50'	83.64'		26	8°00'18"	22.50'		
11	0°40'35"	20.00'			27	0°25'10"	272.80'	51.53'	
12	0°40'35"	892.50'	100.00'		28	8°00'18"	22.50'		
13	0°40'35"	30.00'			29	11°00'55"	737.50'	143.08'	
14	0°40'35"	20.00'			30	4°52'25"	171.93'	138.88'	
15	0°40'35"	20.00'	33.58'		31	11°40'00"	762.50'	198.37'	
16	0°40'35"	737.50'	24.85'						

SEE PAGE 107

FOR COMPLETE ENG. DATA
SEE ORIG. DED. PLAT IN
BOOK 19, PAGES 1-4

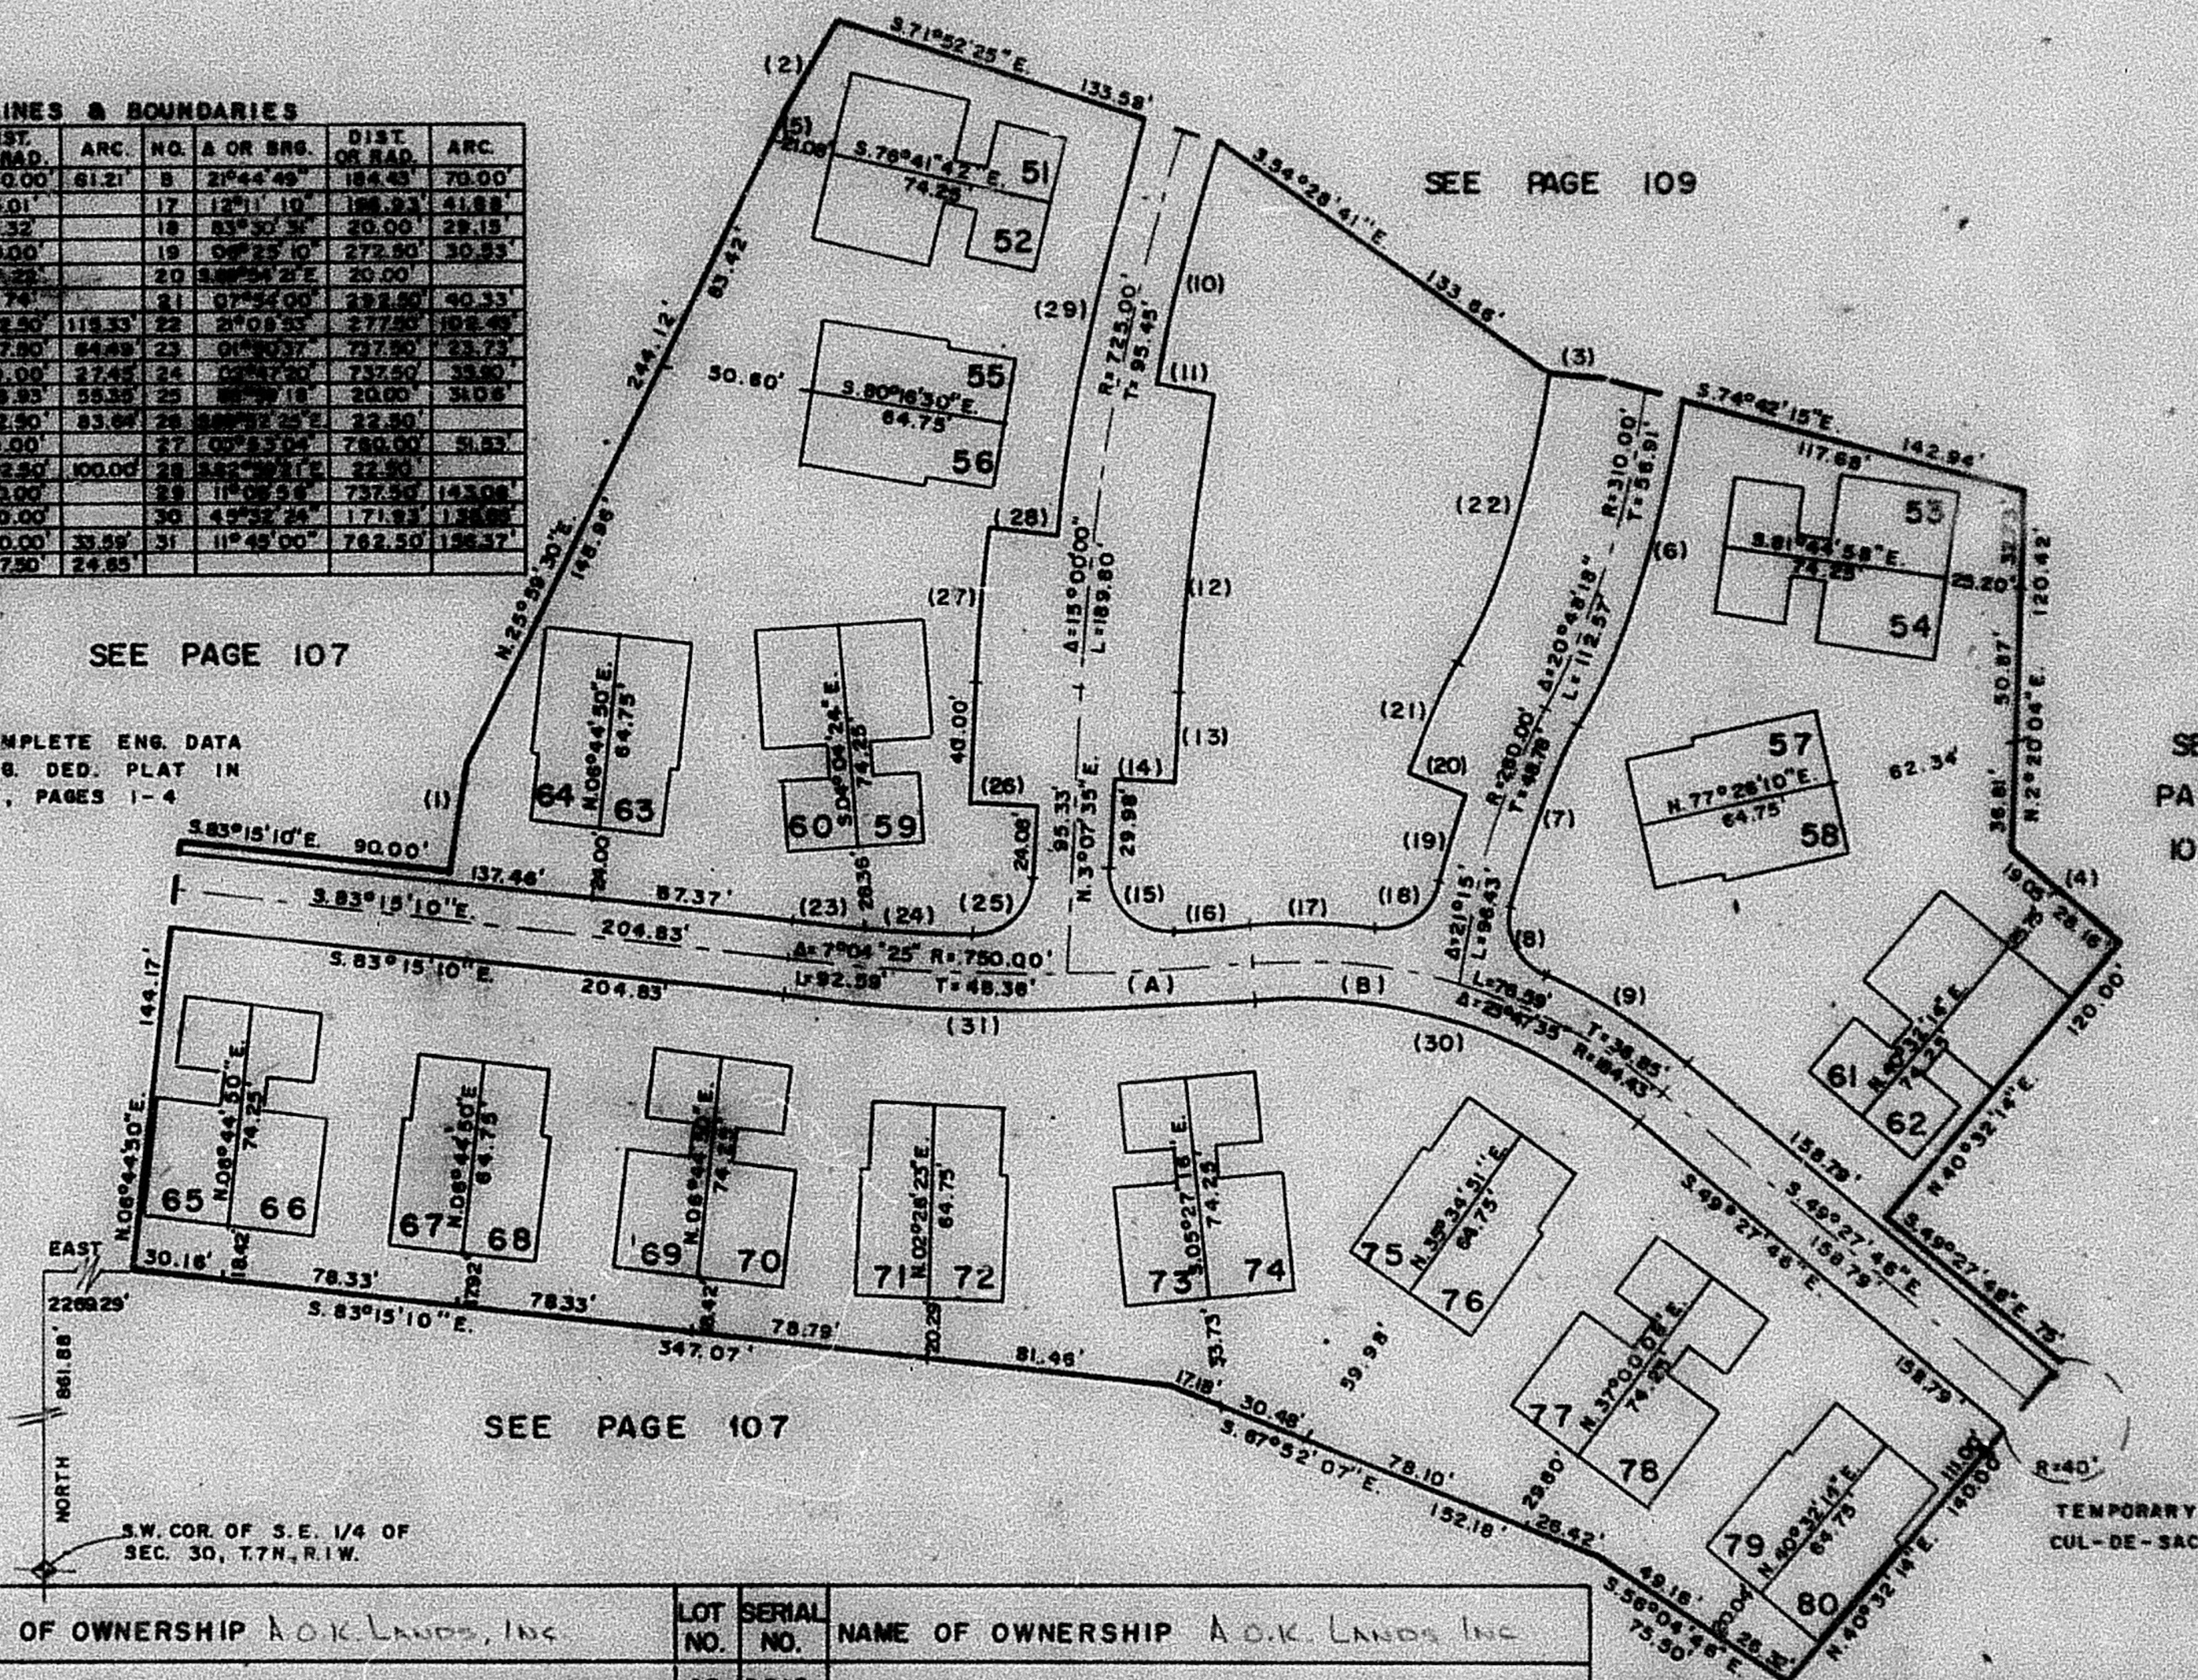

SEE PAGE 109

SEE PAGE 107

SEE PAGE 107

S.W. COR. OF S.E. 1/4 OF
SEC. 30, T.7 N., R.1 W.

TEMPORARY
CUL-DE-SAC

LOT NO.	SERIAL NO.	NAME OF OWNERSHIP	LOT NO.	SERIAL NO.	NAME OF OWNERSHIP	LOT NO.	SERIAL NO.	NAME OF OWNERSHIP
51	0001	A.O.K. LANDS, INC.	62	0012	A.O.K. LANDS, INC.	73	0023	A.O.K. LANDS, INC.
52	0002		63	0013		74	0024	
53	0003		64	0014		75	0025	
54	0004		65	0015		76	0026	
55	0005		66	0016		77	0027	
56	0006		67	0017		78	0028	
57	0007		68	0018		79	0029	
58	0008		69	0019		80	0030	
59	0009		70	0020				
60	0010		71	0021				
61	0011		72	0022				