

PARTS OF EAST 1/2 OF SEC. 30 & WEST 1/2 OF SEC. 29, T. 7 N., R. 1 W., S. L. B. & M. 110

WHITE BARN COUNTRY CLUB PRUD SUBDIVISION

PHASE 3

LOTS 51 TO 80

IN PLEASANT VIEW CITY

SCALE 1" = 50'

PREFIX: 17-110


TAXING UNIT: 11'

CENTERLINES & BOUNDARIES

NO.	A OR BRG.	DIST.	OR RAD.	ARC.	NO.	A OR BRG.	DIST.	OR RAD.	ARC.

SEE PAGE 107

FOR COMPLETE ENG DATA
SEE ORIG. DED. PLAT IN
BOOK 19, PAGES 1-4

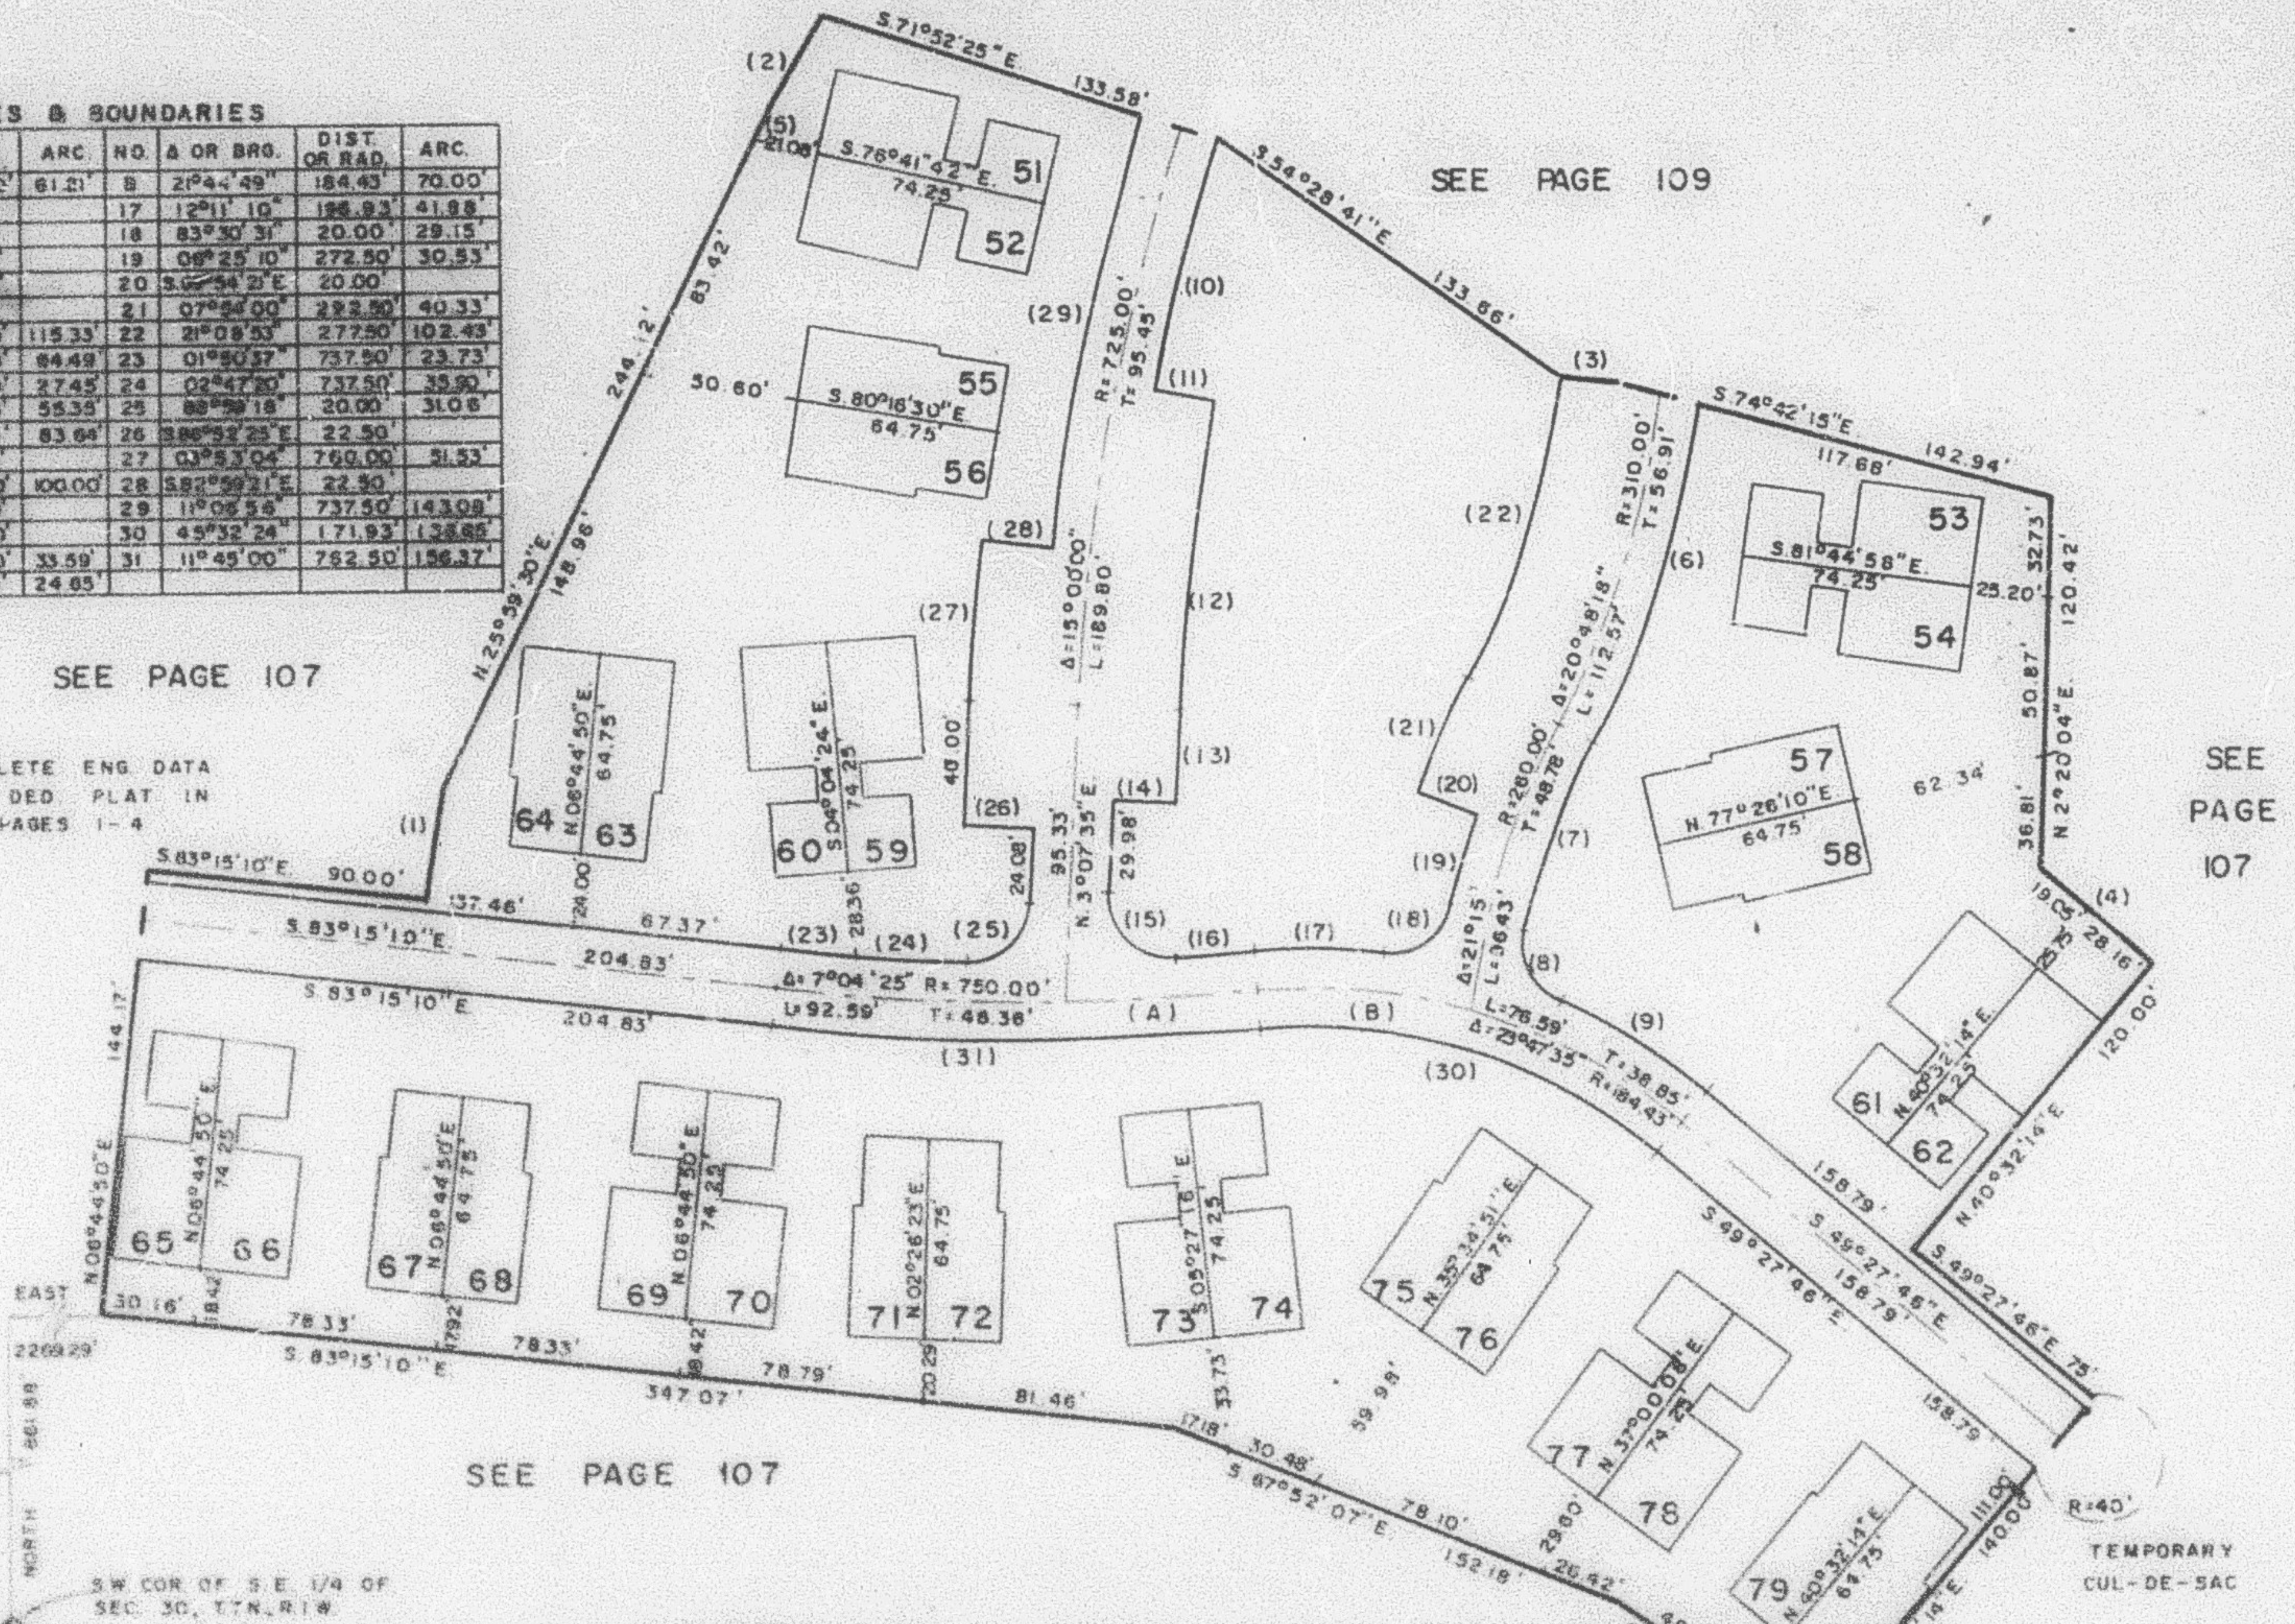

SEE PAGE 107

SW COR. OF S.E. 1/4 OF
SEC. 30, T. 7 N., R. 1 W.

TEMPORARY
CUL-DE-SAC

LOT NO.	SERIAL NO.	NAME OF OWNERSHIP	LOT NO.	SERIAL NO.	NAME OF OWNERSHIP
51	0001		62	0012	
52	0002		63	0013	
53	0003		64	0014	
54	0004		65	0015	
55	0005		66	0016	
56	0006		67	0017	
57	0007		68	0018	
58	0008		69	0019	
59	0009		70	0020	
60	0010		71	0021	
61	0011		72	0022	

LOT NO.	SERIAL NO.	NAME OF OWNERSHIP
73	0023	
74	0024	
75	0025	
76	0026	
77	0027	
78	0028	
79	0029	
80	0030	