

WHITE BARN COUNTRY CLUB PRUD SUBDIVISION

PHASE 3

LOTS 51 to 80

IN PLEASANT VIEW CITY

SCALE 1" = 50'

TAXING UNIT: 11


PREFIX: 17-110

CENTERLINES & BOUNDARIES

NO.	A OR BRG.	DIST. OR RAD.	ARC.	NO.	A OR BRG.	DIST. OR RAD.	ARC.
A	04°40'35"	750.00'	61.21'	B	21°44'49"	184.43'	70.00'
1	N. 9°07'15" E.	35.01'		17	12°11'10"	186.93'	41.88'
2	N. 22°38'45" E.	34.32'		18	83°30'31"	20.00'	29.15'
3	S. 63°09'14" E.	20.00'		19	06°25'10"	272.50'	30.33'
4	S. 48°27'46" E.	47.22'		20	S. 86°34'21" E.	20.00'	
5	N. 25°38'30" E.	11.74'		21	07°54'00"	292.50'	40.33'
6	20°29'20"	322.50'	119.33'	22	21°08'53"	277.50'	102.43'
7	14°53'45"	247.50'	84.49'	23	01°30'37"	737.50'	23.73'
8	78°37'59"	20.00'	27.45'	24	02°47'20"	737.50'	35.90'
9	16°08'19"	198.33'	55.35'	25	88°56'18"	20.00'	31.08'
10	06°43'34"	712.50'	83.64'	26	S. 88°32'25" E.	22.50'	
11	S. 78°55'59" E.	20.00'		27	03°53'04"	760.00'	51.53'
12	09°16'28"	892.50'	100.00'	28	S. 82°59'21" E.	22.50'	
13	N. 03°07'35" E.	30.00'		29	11°08'56"	737.50'	143.08'
14	S. 86°32'25" E.	20.00'		30	45°32'24"	171.93'	136.85'
15	98°12'32"	20.00'	33.59'	31	11°45'00"	762.50'	156.37'
16	01°54'53"	737.50'	24.65'				

SEE PAGE 107

FOR COMPLETE ENG. DATA
SEE ORIG. DED. PLAT IN
BOOK 19, PAGES 1-4

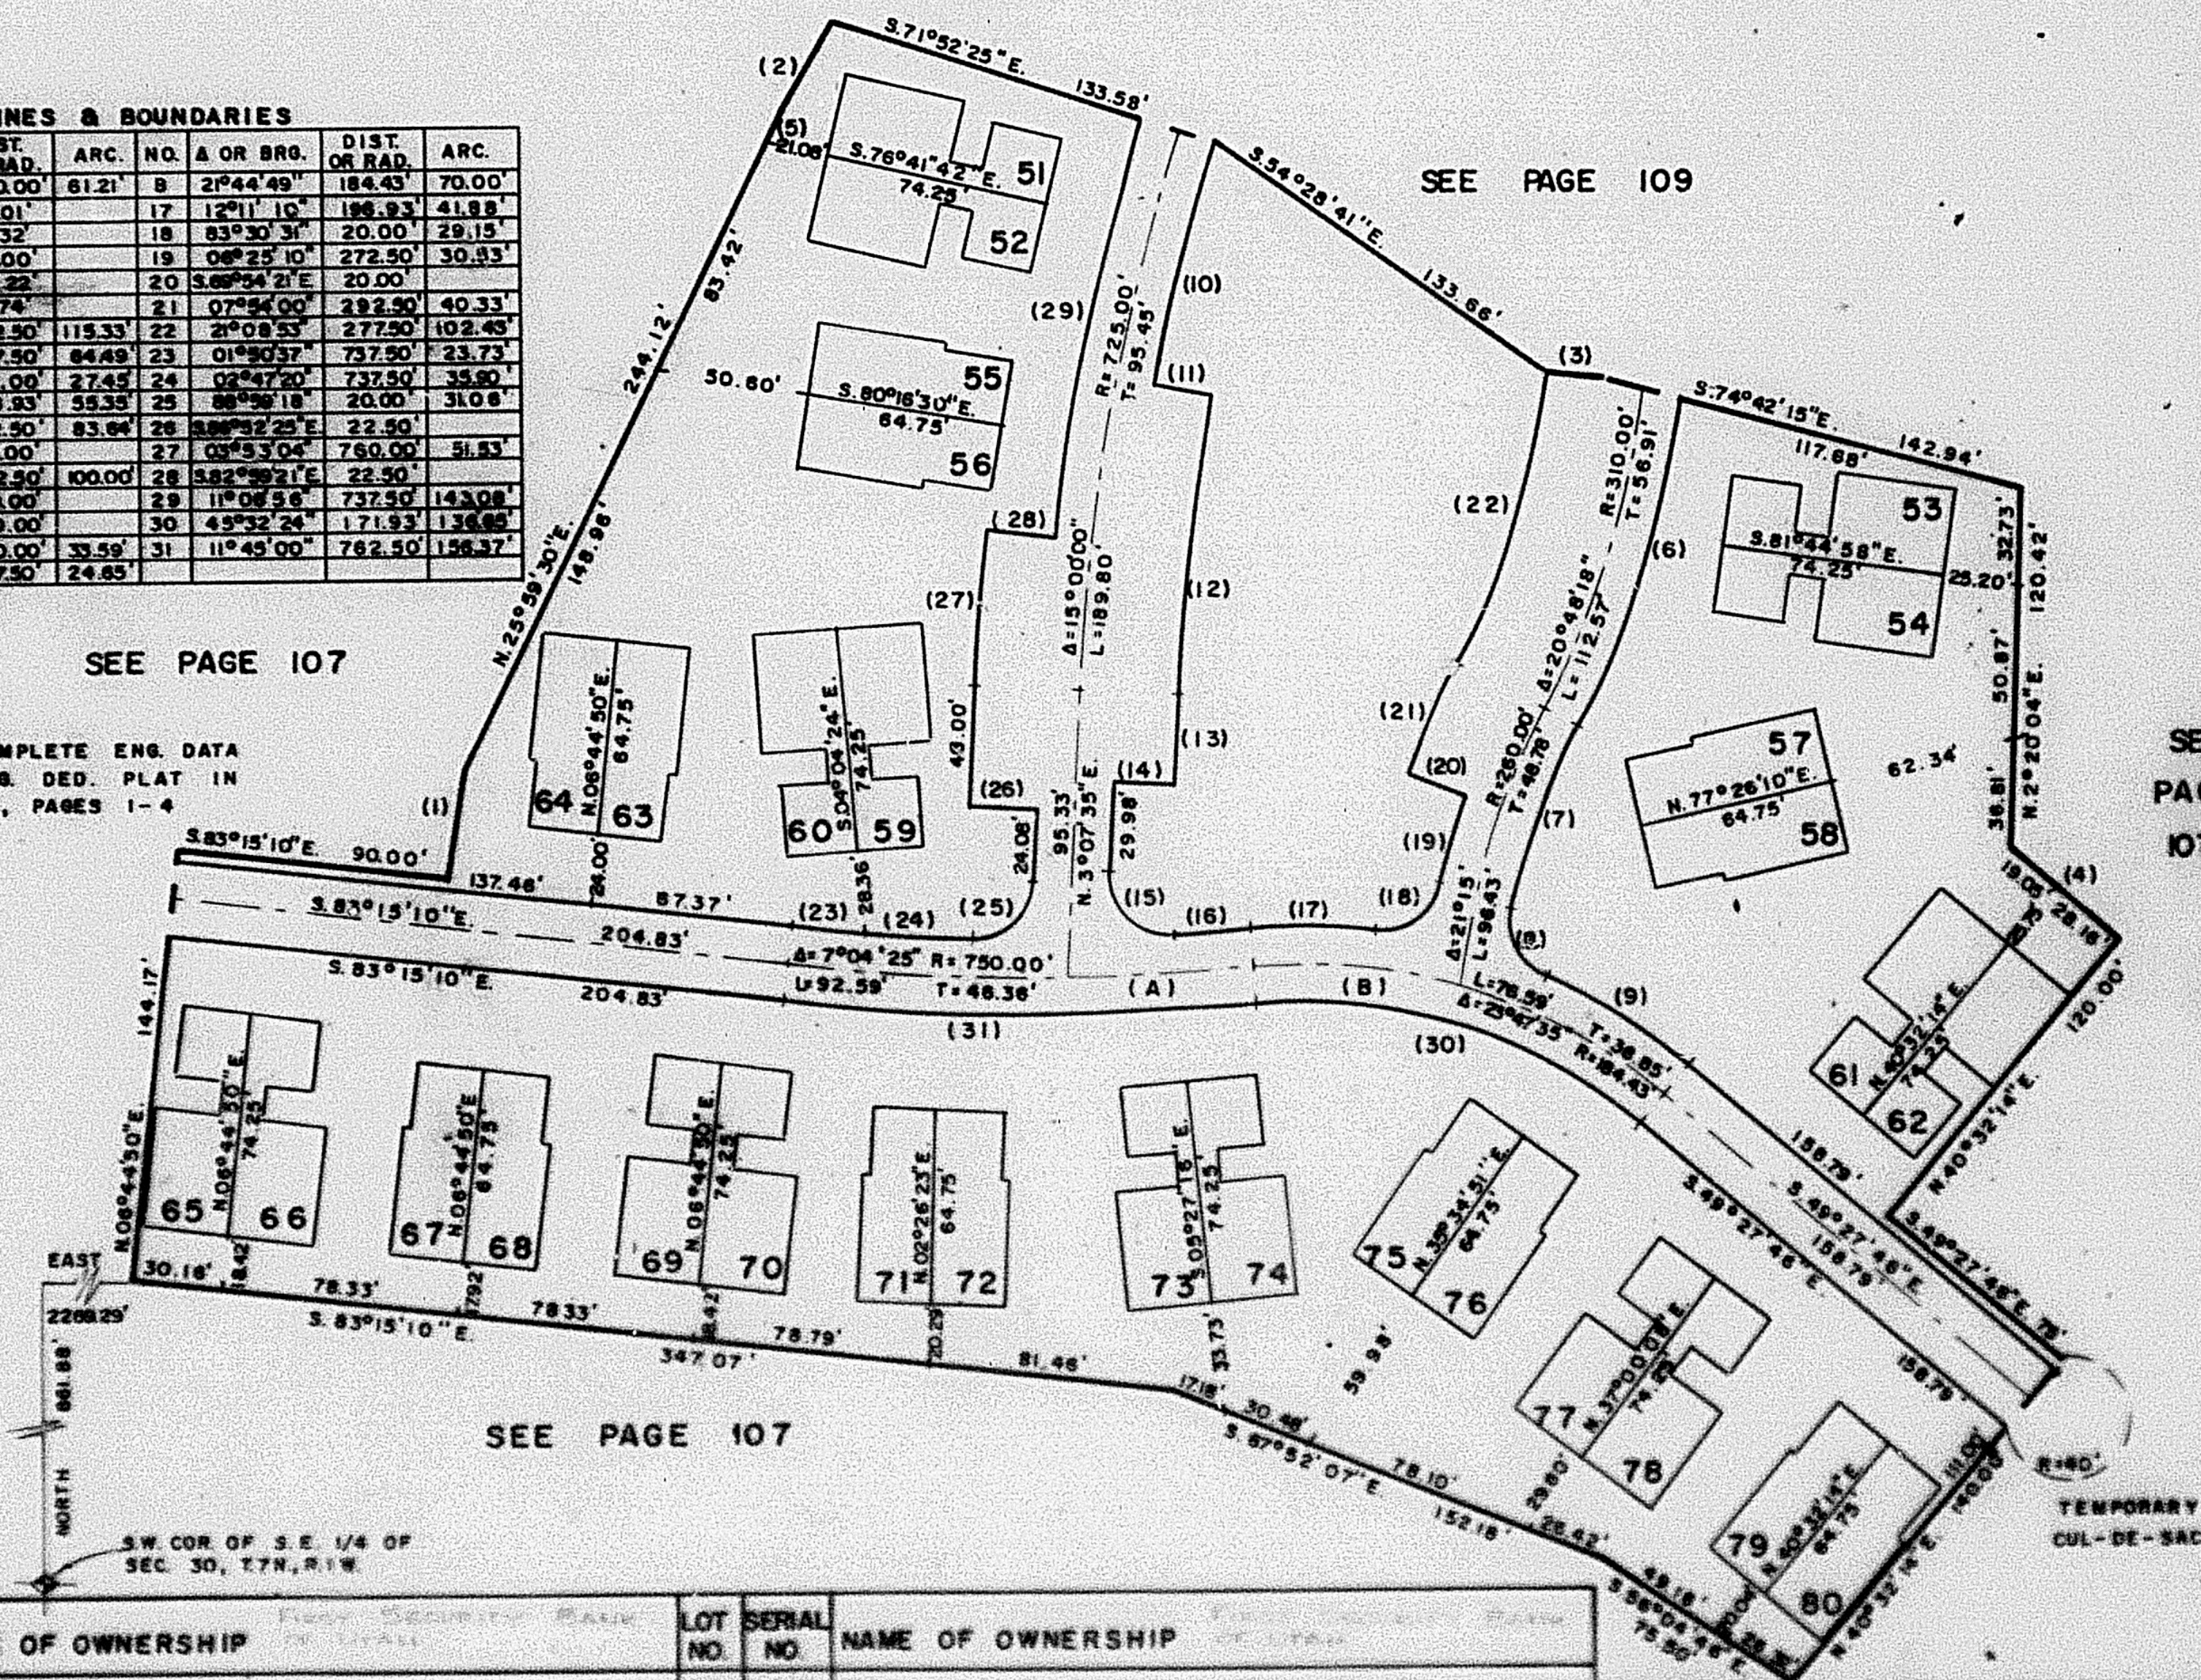

LOT NO.	SERIAL NO.	NAME OF OWNERSHIP	LOT NO.	SERIAL NO.	NAME OF OWNERSHIP
51	0001	DELMAR R. STONE	62	0012	JAMES A. ALAND
52	0002	JAMES A. ALAND	63	0013	JAMES A. ALAND
53	0003	JAMES A. ALAND	64	0014	JAMES A. ALAND
54	0004	JAMES A. ALAND	65	0015	JAMES A. ALAND
55	0005	JAMES A. ALAND	66	0016	JAMES A. ALAND
56	0006	JAMES A. ALAND	67	0017	JAMES A. ALAND
57	0007	JAMES A. ALAND	68	0018	JAMES A. ALAND
58	0008	JAMES A. ALAND	69	0019	JAMES A. ALAND
59	0009	JAMES A. ALAND	70	0020	JAMES A. ALAND
60	0010	JAMES A. ALAND	71	0021	JAMES A. ALAND
61	0011	DELMAR R. STONE	72	0022	JAMES A. ALAND

LOT NO.	SERIAL NO.	NAME OF OWNERSHIP
73	0023	JAMES A. ALAND
74	0024	JAMES A. ALAND
75	0025	JAMES A. ALAND
76	0026	JAMES A. ALAND
77	0027	JAMES A. ALAND
78	0028	JAMES A. ALAND
79	0029	JAMES A. ALAND
80	0030	JAMES A. ALAND