

PARTS OF EAST 1/2 OF SEC. 30 & WEST 1/2 OF SEC. 29, T.7N, R.1W, S.L.B. & M. 110

WHITE BARN COUNTRY CLUB PRUD SUBDIVISION

PHASE 3

LOTS 51 TO 80

IN PLEASANT VIEW CITY

SCALE 1" = 50'

TAXING UNIT: 11


PREFIX: 17-110

CENTERLINES & BOUNDARIES

NO.	A OR BRS.	DIST.	OR RAD.	ARC.	NO.	A OR BRS.	DIST.	OR RAD.	ARC.

SEE PAGE 107

FOR COMPLETE ENG. DATA
SEE ORIG. DES. PLAT IN
BOOK 19, PAGES 1-4

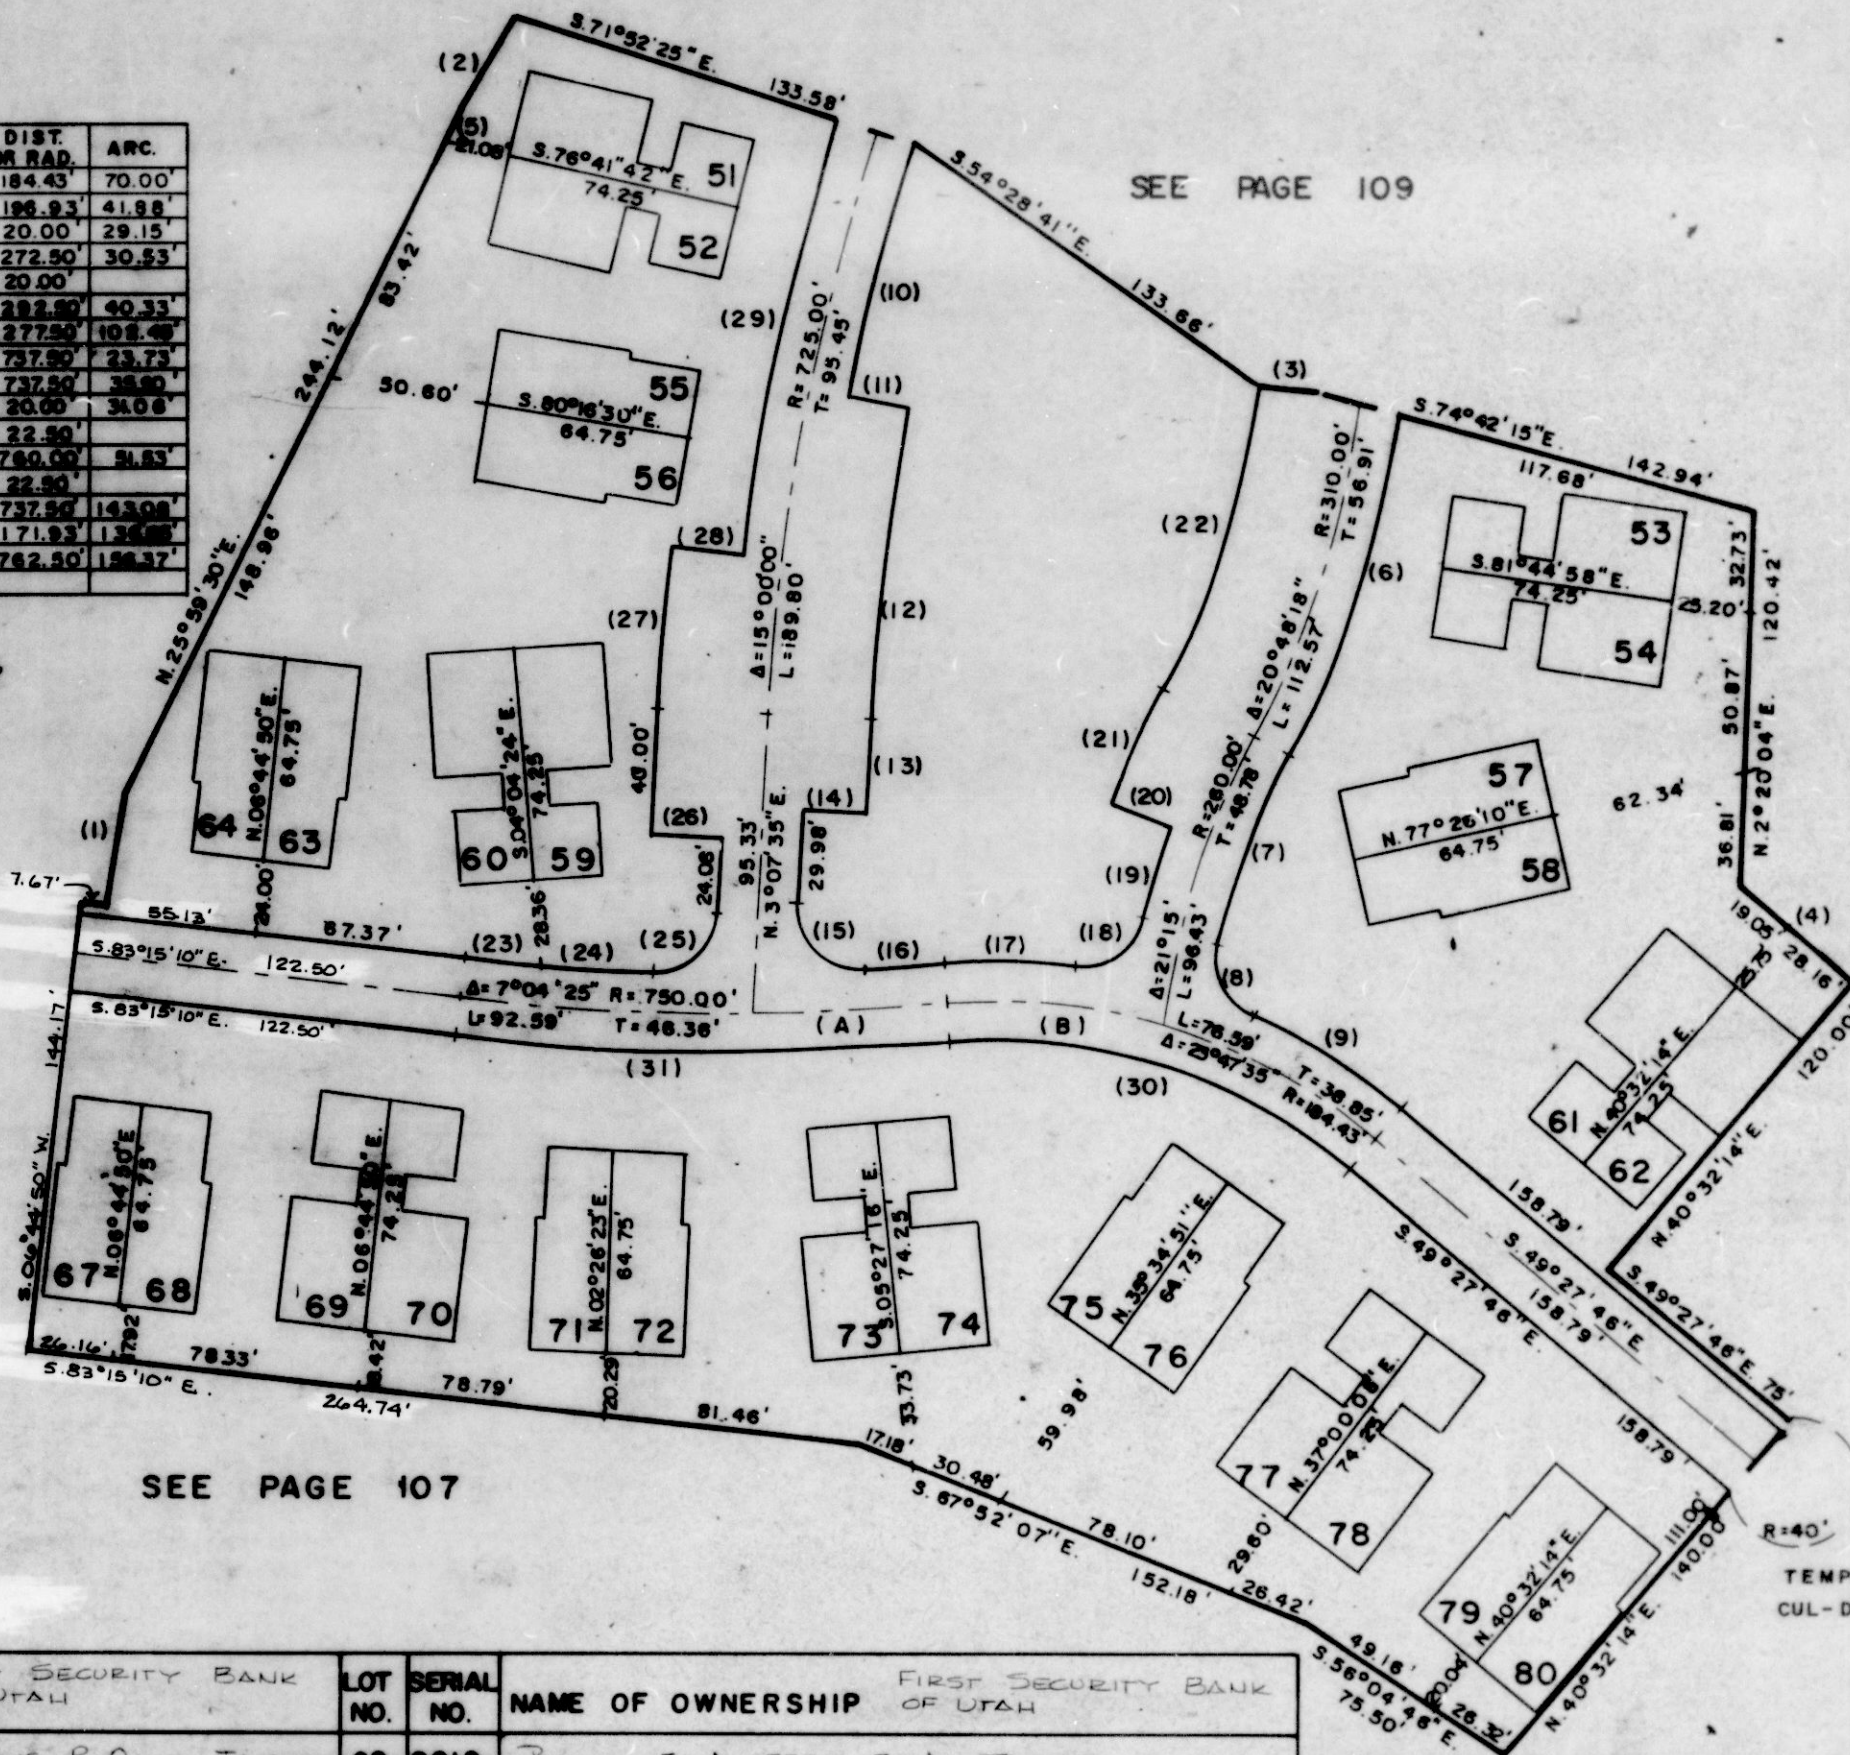

17

LOT NO.	SERIAL NO.	NAME OF OWNERSHIP	LOT NO.	SERIAL NO.	NAME OF OWNERSHIP	LOT NO.	SERIAL NO.	NAME OF OWNERSHIP
51	0001	NAOMI W. RANDALL & PHYLLIS R. OAKES, TRUSTEES	62	0012	RICHARD E. ANDERSON, ET AL., TRUSTEES	73	0023	DWIGHT B. MACFARLANE ET AL.
52	0002	THOMAS G. RUSSELL & WIFE DENISE M.	63	0013	TAMI W. ERICKSON & LINDA J. RHEES (THOMAS J. ERICKSON CO-TR.)	74	0024	JUSTINE FENNEBERG & JACQUELINE HUMPHRIES
53	0003	CLYDE L. OLSON & WIFE HELEN G.	64	0014	BILLY BOB GROSVENDR & ERMINE LEE GROSVENDR	75	0025	JAMES A. ALAND
54	0004	JACK S. WATSON & ANITA R. WATSON	LOTS 65 AND 66 VACATED OCT. 16, 1992 (1641-657) SEE 17-050-0018			76	0026	
55	0005	JAMES A. ALAND	67	0017	JAMES A. ALAND	77	0027	LEROY B. HANSEN & WIFE BETTY
56	0006		68	0018		78	0028	LARRY M. MOYES & WIFE CAROL A.
57	0007	GWENN NEWBOLD	69	0019		79	0029	WARREN D. BROUGH & WIFE MARIE C.
58	0008	JOHN S. HILTON & ELAINE R. HILTON, TRUSTEES	70	0020		80	0030	DONALD M. PANTONE & WIFE JANICA O.
59	0009	JAMES A. ALAND	71	0021				
60	0010		72	0022				
61	0011	DELMAR R. STONE & JOYCE L. STONE, TRUSTEES						

W.F. 7-75