

PARTS OF EAST 1/2 OF SEC. 30 & WEST 1/2 OF SEC. 29, T.7 N., R.1 W., S.1 E. & M. 110

WHITE BARN COUNTRY CLUB PRUD SUBDIVISION

PHASE 3

LOTS 51 to 80

IN PLEASANT VIEW CITY

SCALE 1" = 50'

TAXING UNIT - 11

PREFIX - 17-110


CENTERLINES & BOUNDARIES

NO.	A OR BNS	DIST	OR BNS	NO.	A OR BNS	DIST	OR BNS
1	0°40'30"	750.00	81.31	8	2°44'40"	155.50	70.00
2	5°07'15"	35.01		17	12°11'12"	86.33	51.88
3	5°30'45"	34.32		18	03°30'30"	150.00	28.18
4	5°30'45"	30.00		19	0°45'15"	175.50	30.33
5	5°07'15"	47.25		20	5°07'15"	20.00	
6	45°48'30"	11.74		21	0°45'00"	222.50	50.33
7	20°20'20"	522.50	178.35	22	2°45'30"	577.50	102.49
8	14°35'45"	247.50	64.48	23	0°45'00"	72.30	33.23
9	78°37'55"	20.00	27.48	24	0°45'00"	72.30	35.90
10	18°08'15"	198.00	50.35	25	0°45'00"	70.00	30.08
11	08°45'34"	713.30	93.84	26	0°45'00"	11.50	
12	37°35'38"	20.00		27	0°45'00"	750.00	5.33
13	08°45'34"	682.50	100.00	28	0°45'00"	72.50	
14	11°07'38"	30.00		29	11°08'55"	737.50	152.08
15	38°32'30"	20.00		30	45°32'34"	171.50	125.88
16	20°12'12"	20.00	30.52	31	11°45'00"	762.50	158.37
19	01°34'53"	737.50	24.48				

SEE PAGE 107

FOR COMPLETE ENG. DATA
SEE ORIG. DED. PLAT IN
BOOK 19, PAGES 1-4

*AMD. LOT 75 AND 76, IN
BOOK 35, PAGE 91.

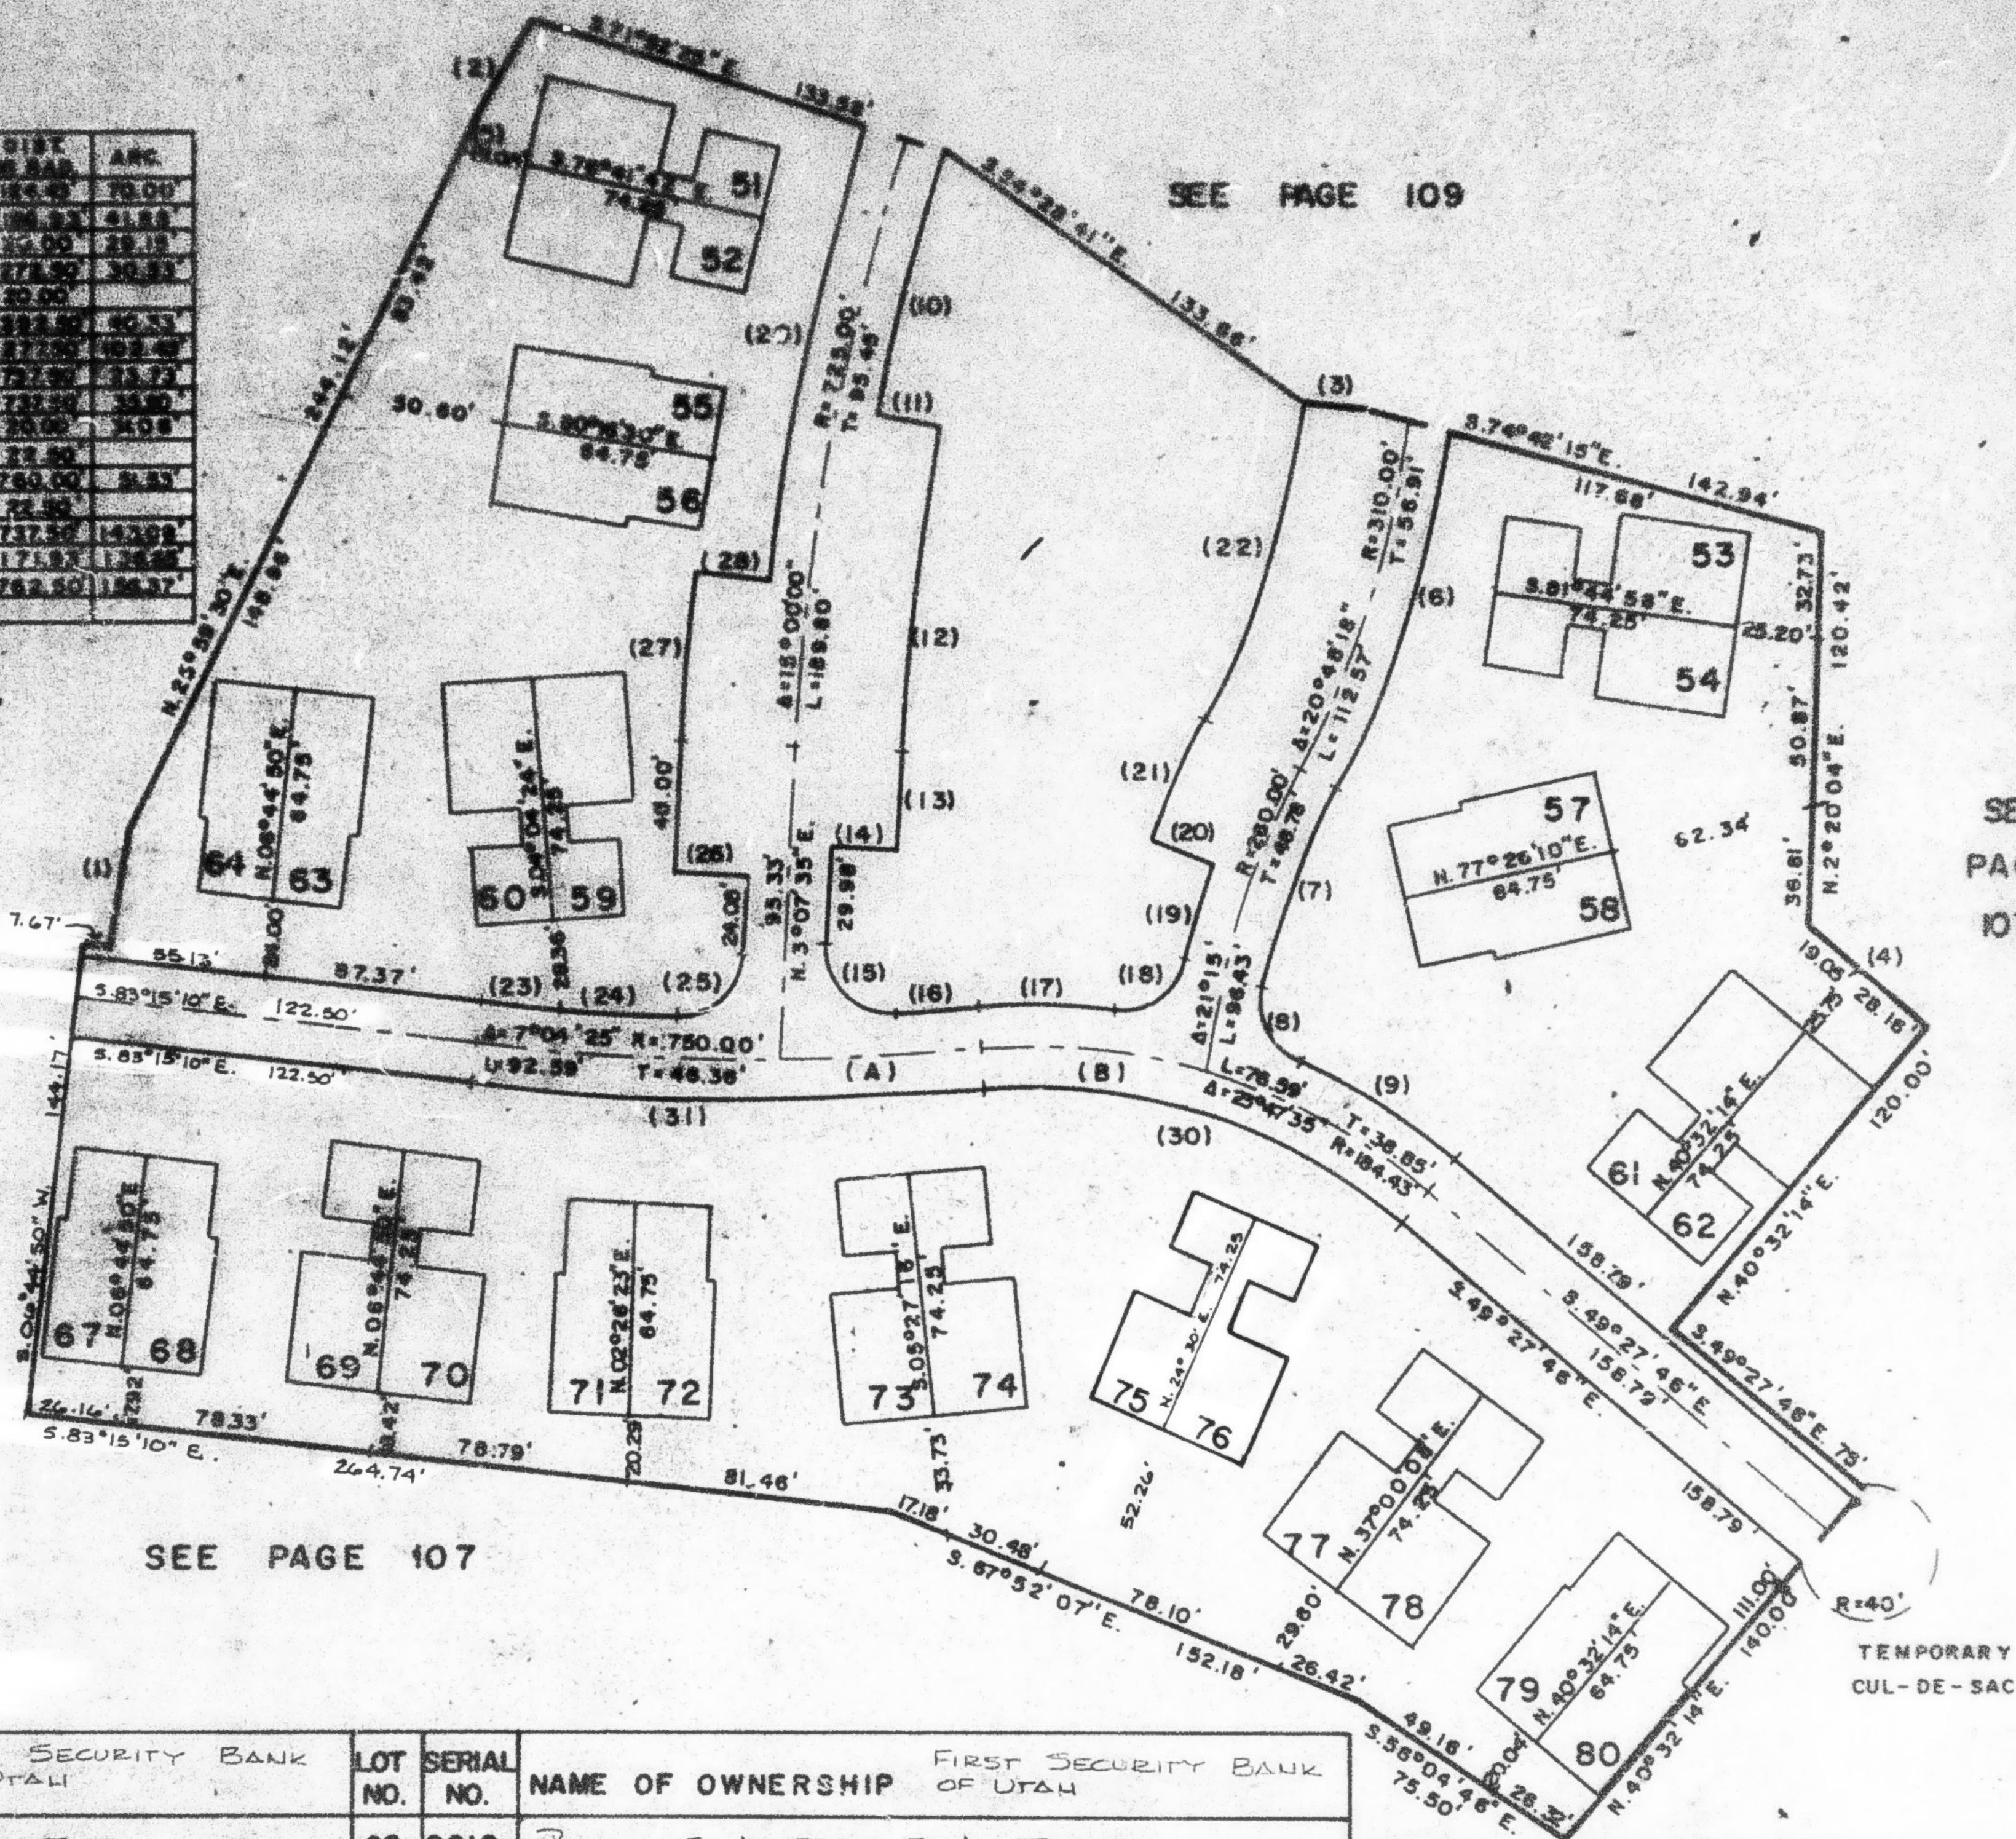

SEE PAGE 107

17

LOT NO.	SERIAL NO.	NAME OF OWNERSHIP	LOT NO.	SERIAL NO.	NAME OF OWNERSHIP
51	0001	DONALD JAY CHRISTENSEN ETAL.	62	0012	RICHARD E. ANDERSON, ETAL, TRUSTEES
52	0002	THOMAS G. RUSSELL & WIFE DENISE M.	63	0013	JAMES A. LACY
53	0003	CLYDE L. OLSON & WIFE HELEN G.	64	0014	BILLY BOB GROSVENOR & JEROME LEE GROSVENOR
54	0004	JACK S. WATSON & ANITA R. WATSON	LOTS 65 AND 66 VACATED OCT. 16, 1992 (1641- 557) SEE 17-050-0018		
55	0005	JAMES A. ALAND			
56	0006		67	0017	JAMES A. ALAND
57	0007	GWENN NEWBOLD	68	0018	
58	0008	JOHN S. HILTON & ELAINE F. HILTON, TRUSTEES	69	0019	
59	0009	JAMES A. ALAND	70	0020	
60	0010		71	0021	
61	0011	DELMAR R. STONE & JOYCE L. STONE, TRUSTEES	72	0022	

LOT NO.	SERIAL NO.	NAME OF OWNERSHIP
73	0023	DWIGHT B. MACFARLANE ETAL
74	0024	JUSTINE FONNESBECK & JACQUELINE HUNPHRIES
75	0025	MELVIN D. GLAISER & KATHLEEN A. GLAISER
76	0026	
77	0027	DONNA LOU FRAY TRUSTEE
78	0028	CLARENCE R. PENROD & WIFE VERA W.
79	0029	WARREN D. BROUGHT & WIFE MARIE C
80	0030	DONALD M. PANTONE & WIFE JANICA O.

WFS 7-75