

PARTS OF EAST 1/2 OF SEC. 30 & WEST 1/2 OF SEC. 29, T. 7 N., R. 1 W., S. L. B. & M. 110

WHITE BARN COUNTRY CLUB PRUD SUBDIVISION

PHASE 3

LOTS 51 to 80

IN PLEASANT VIEW CITY

SCALE 1" = 50'

TAXING UNIT 11

PREFIX 17-110


CENTERLINES & BOUNDARIES

NO.	A OR BRG.	DIST. OR RAD.	ARC.	NO.	A OR BRG.	DIST. OR RAD.	ARC.
1	N 0° 40' 35" E	750.00	81.21	8	N 2° 44' 49" E	184.43	70.00
2	N 8° 07' 15" E	35.01		17	N 2° 11' 10" E	188.93	41.88
3	N 25° 38' 45" E	34.32		18	N 3° 30' 31" E	20.00	29.15
4	N 83° 00' 14" E	20.00		19	N 0° 25' 10" E	272.50	30.93
5	N 89° 27' 46" E	47.82		20	N 89° 54' 21" E	20.00	
6	N 89° 54' 30" E	11.74		21	N 0° 54' 00" E	222.50	40.33
7	N 20° 29' 20" E	322.50	115.33	22	N 2° 08' 53" E	277.50	102.45
8	N 14° 55' 45" E	247.50	84.88	23	N 0° 00' 37" E	737.50	23.73
9	N 78° 37' 59" E	20.00	27.45	24	N 0° 47' 20" E	737.50	35.90
10	N 16° 06' 19" E	196.93	53.35	25	N 89° 59' 18" E	20.00	31.06
11	N 06° 43' 34" E	712.50	83.64	26	N 89° 52' 25" E	22.50	
12	N 37° 36' 59" E	20.00		27	N 0° 53' 04" E	760.00	51.53
13	N 08° 16' 20" E	892.50	100.00	28	N 82° 09' 21" E	22.50	
14	N 03° 07' 38" E	30.00		29	N 11° 08' 58" E	737.50	143.08
15	N 36° 52' 25" E	20.00		30	N 45° 32' 24" E	171.93	136.88
16	N 86° 12' 52" E	20.00	33.59	31	N 11° 45' 00" E	762.50	126.37
17	N 01° 54' 53" E	737.50	24.65				

SEE PAGE 107

FOR COMPLETE ENG. DATA
SEE ORIG. DED. PLAT IN
BOOK 19, PAGES 1-4

X AND LOT 75 AND 76, IN
BOOK 35, PAGE 91.

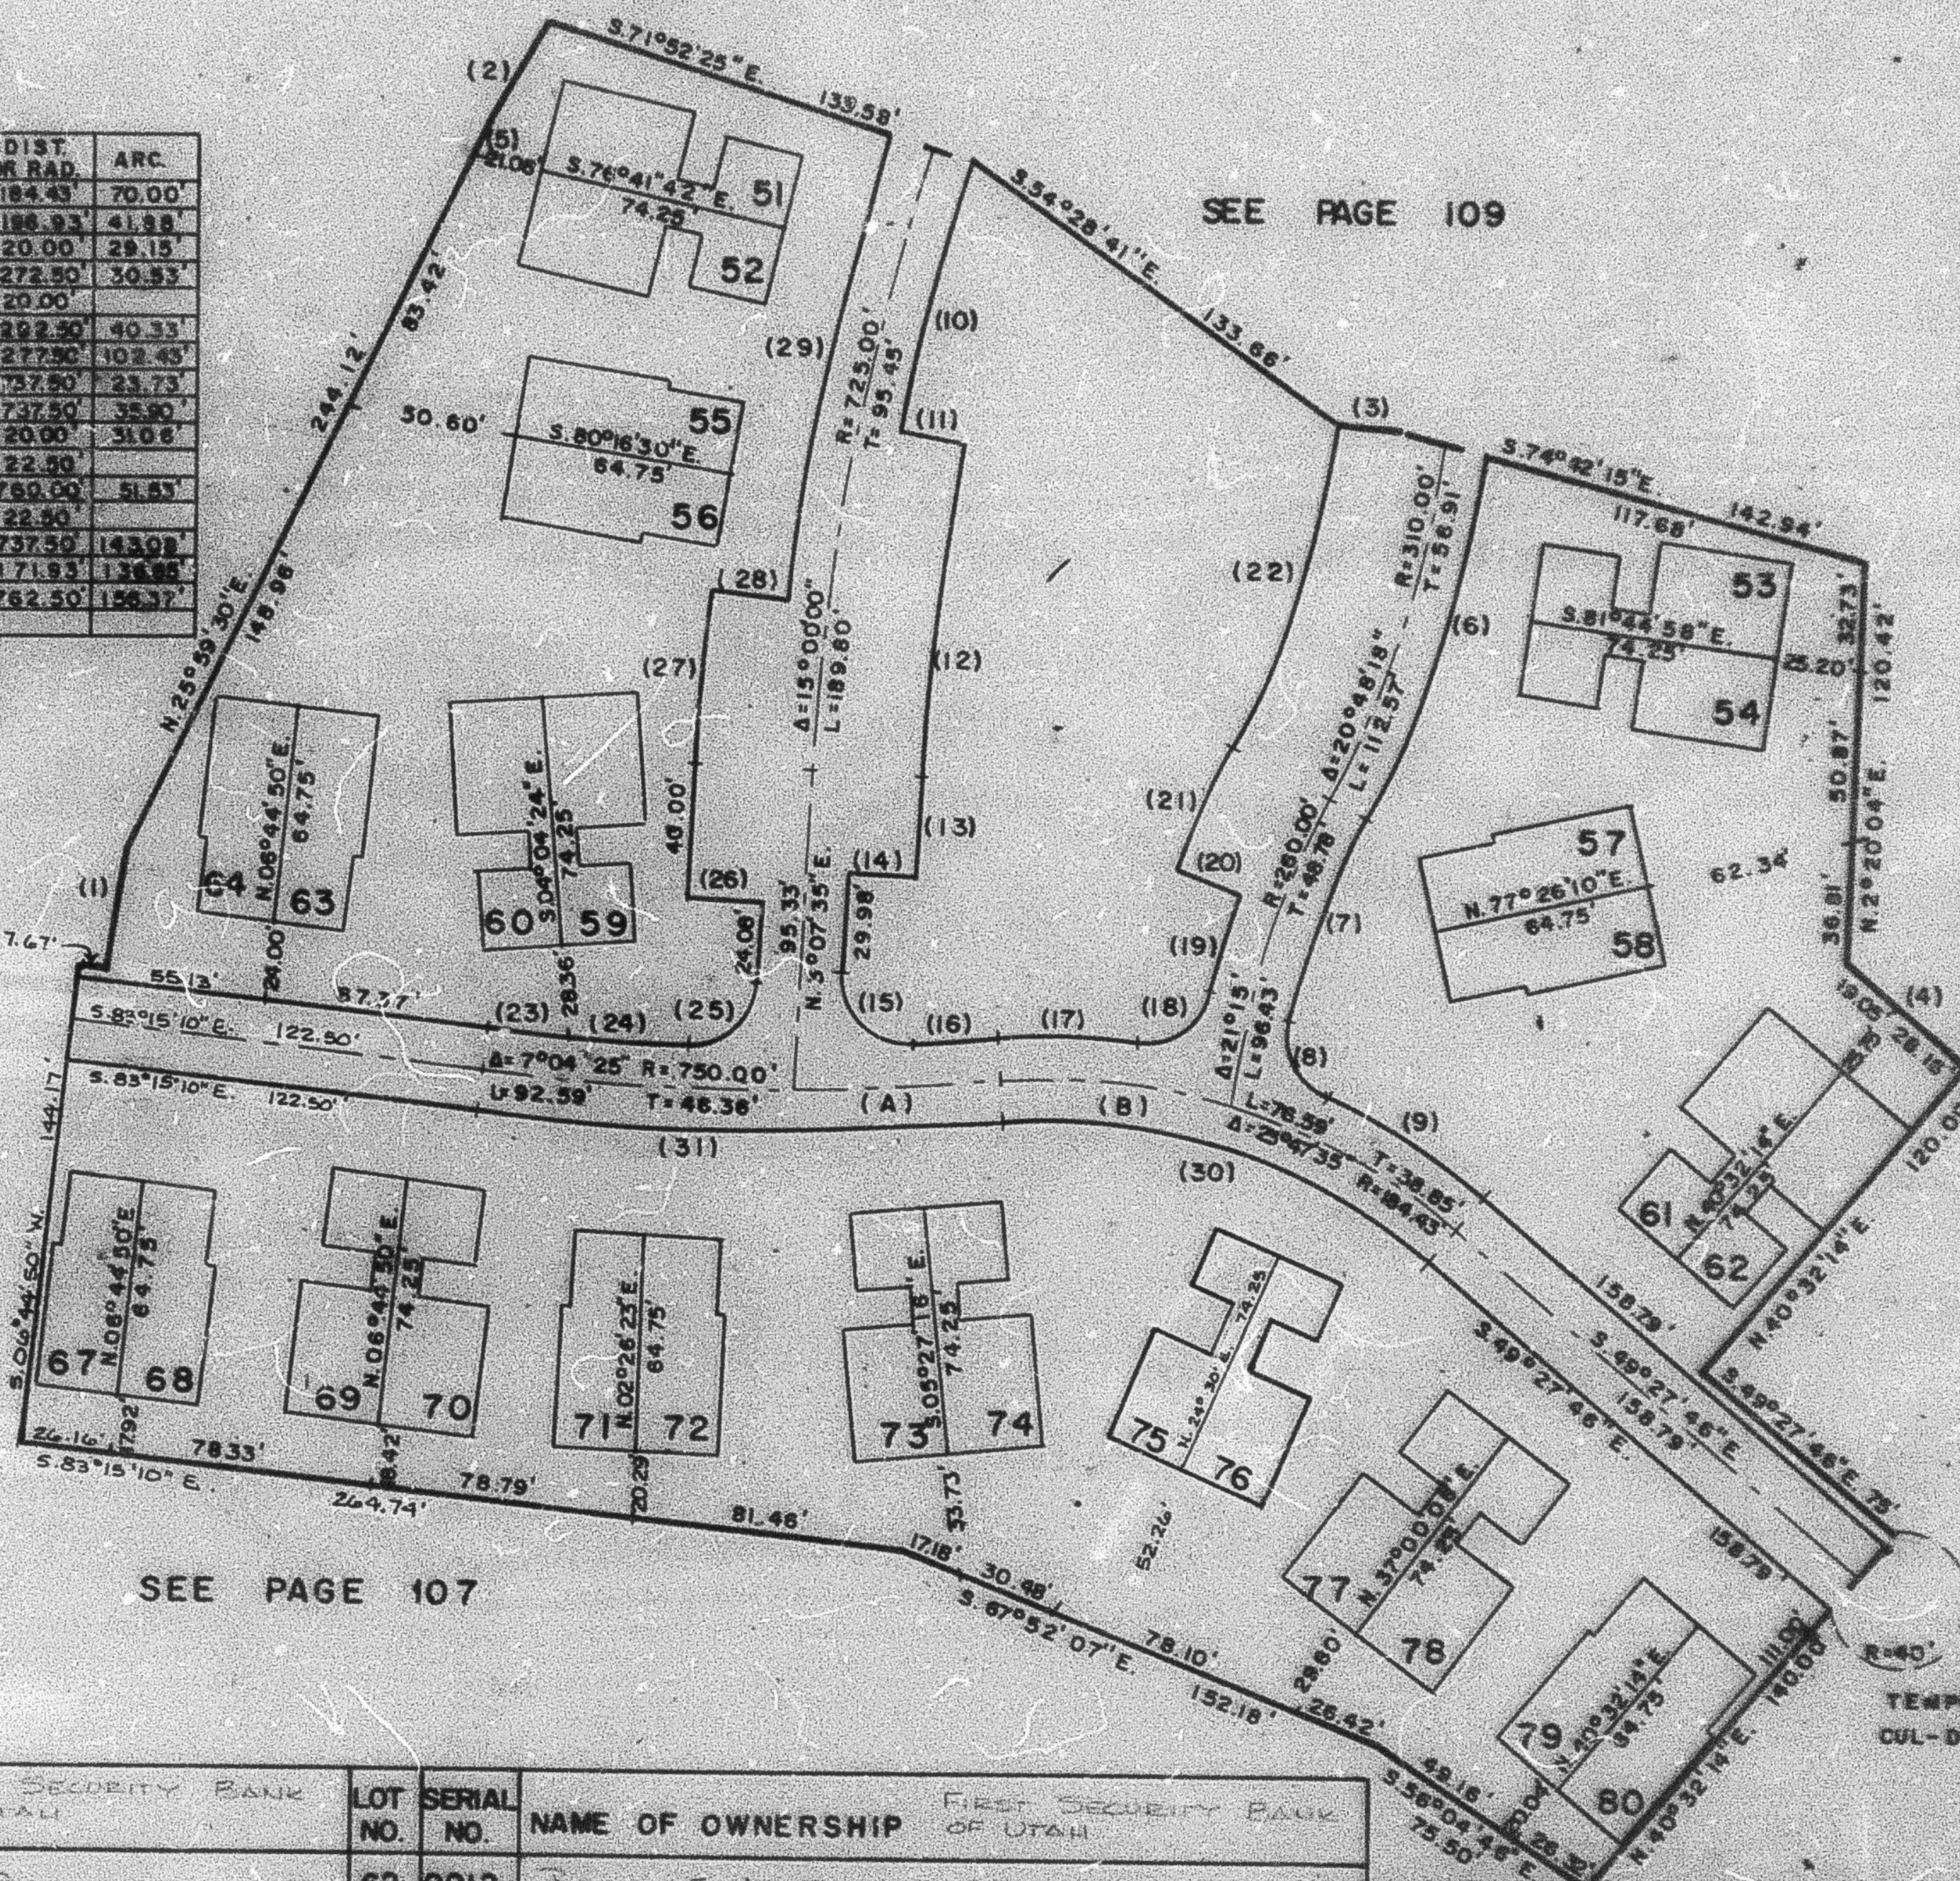

SEE PAGE 107

17

LOT NO.	SERIAL NO.	NAME OF OWNERSHIP	LOT NO.	SERIAL NO.	NAME OF OWNERSHIP	LOT NO.	SERIAL NO.	NAME OF OWNERSHIP
51	0001	GREG A. KEDE & KARLA D.	62	0012	RICHARD E. ANDERSON ET AL, TRUSTEES	73	0023	DWIGHT E. STANLEY ET AL
52	0002	THOMAS S. ROSS & DENISE M.	63	0013	M. L. KESSEL & W. K. L.	74	0024	JUSTINE FOLMERBACH & JACQUELINE HOPKINS
53	0003	BYRON L. OLSON & HELEN S.	64	0014	BILLY E. GROSVENOR & JUDITH LEE GROSVENOR	75	0025	MARJORIE R. DIACIO, TRUSTEE
54	0004	JACK D. WATSON & ANITA R. WATSON, TRUSTEES	LOTS 65 AND 66 VACATED OCT. 16, 1992 (1641-557) SEE 17-050-0018			76	0026	J. CLAIR WHITELEY & W. GEORGE A. B.
55	0005	JAMES A. ALAND				77	0027	LEE M. JEFFERSON JR.
56	0006		67	0017	DOUGLAS J. BASSETT	78	0028	CLARENCE R. PENNED & W. VERA W.
57	0007	DONA V. MONTICE	68	0018		79	0029	WAGDON D. BARNES & W. MAEL C.
58	0008	JOHN S. HILTON TRUST ET AL	69	0019		80	0030	DONALD M. PANTON & W. JACQUE C.
59	0009	JOHN BENTLER	70	0020				
60	0010		71	0021	CHAP OF THE PR. BISHOP OF THE CH. J. C. L.D.S.			
61	0011	DELMAR R. STONE & JOYCE L. STONE, TRUSTEES	72	0022				