

PART OF S.E. 1/4 OF SEC. 28, T. 7 N., R. 1 W., S.L.B. & M.

SCOTTISH HIGHLANDS SUBDIVISION

PLAT 2

111

TAXING UNIT - 10


LOTS 25 - 42
IN NORTH OGDEN CITY

PREFIX - 17-111

SCALE 1" = 50'

SEE PAGE 11

EXCEPT WHERE SHOWN OTHERWISE, ALL LOTS CORNERS ARE TO BE LOCATED BY THE FOLLOWING METHOD:

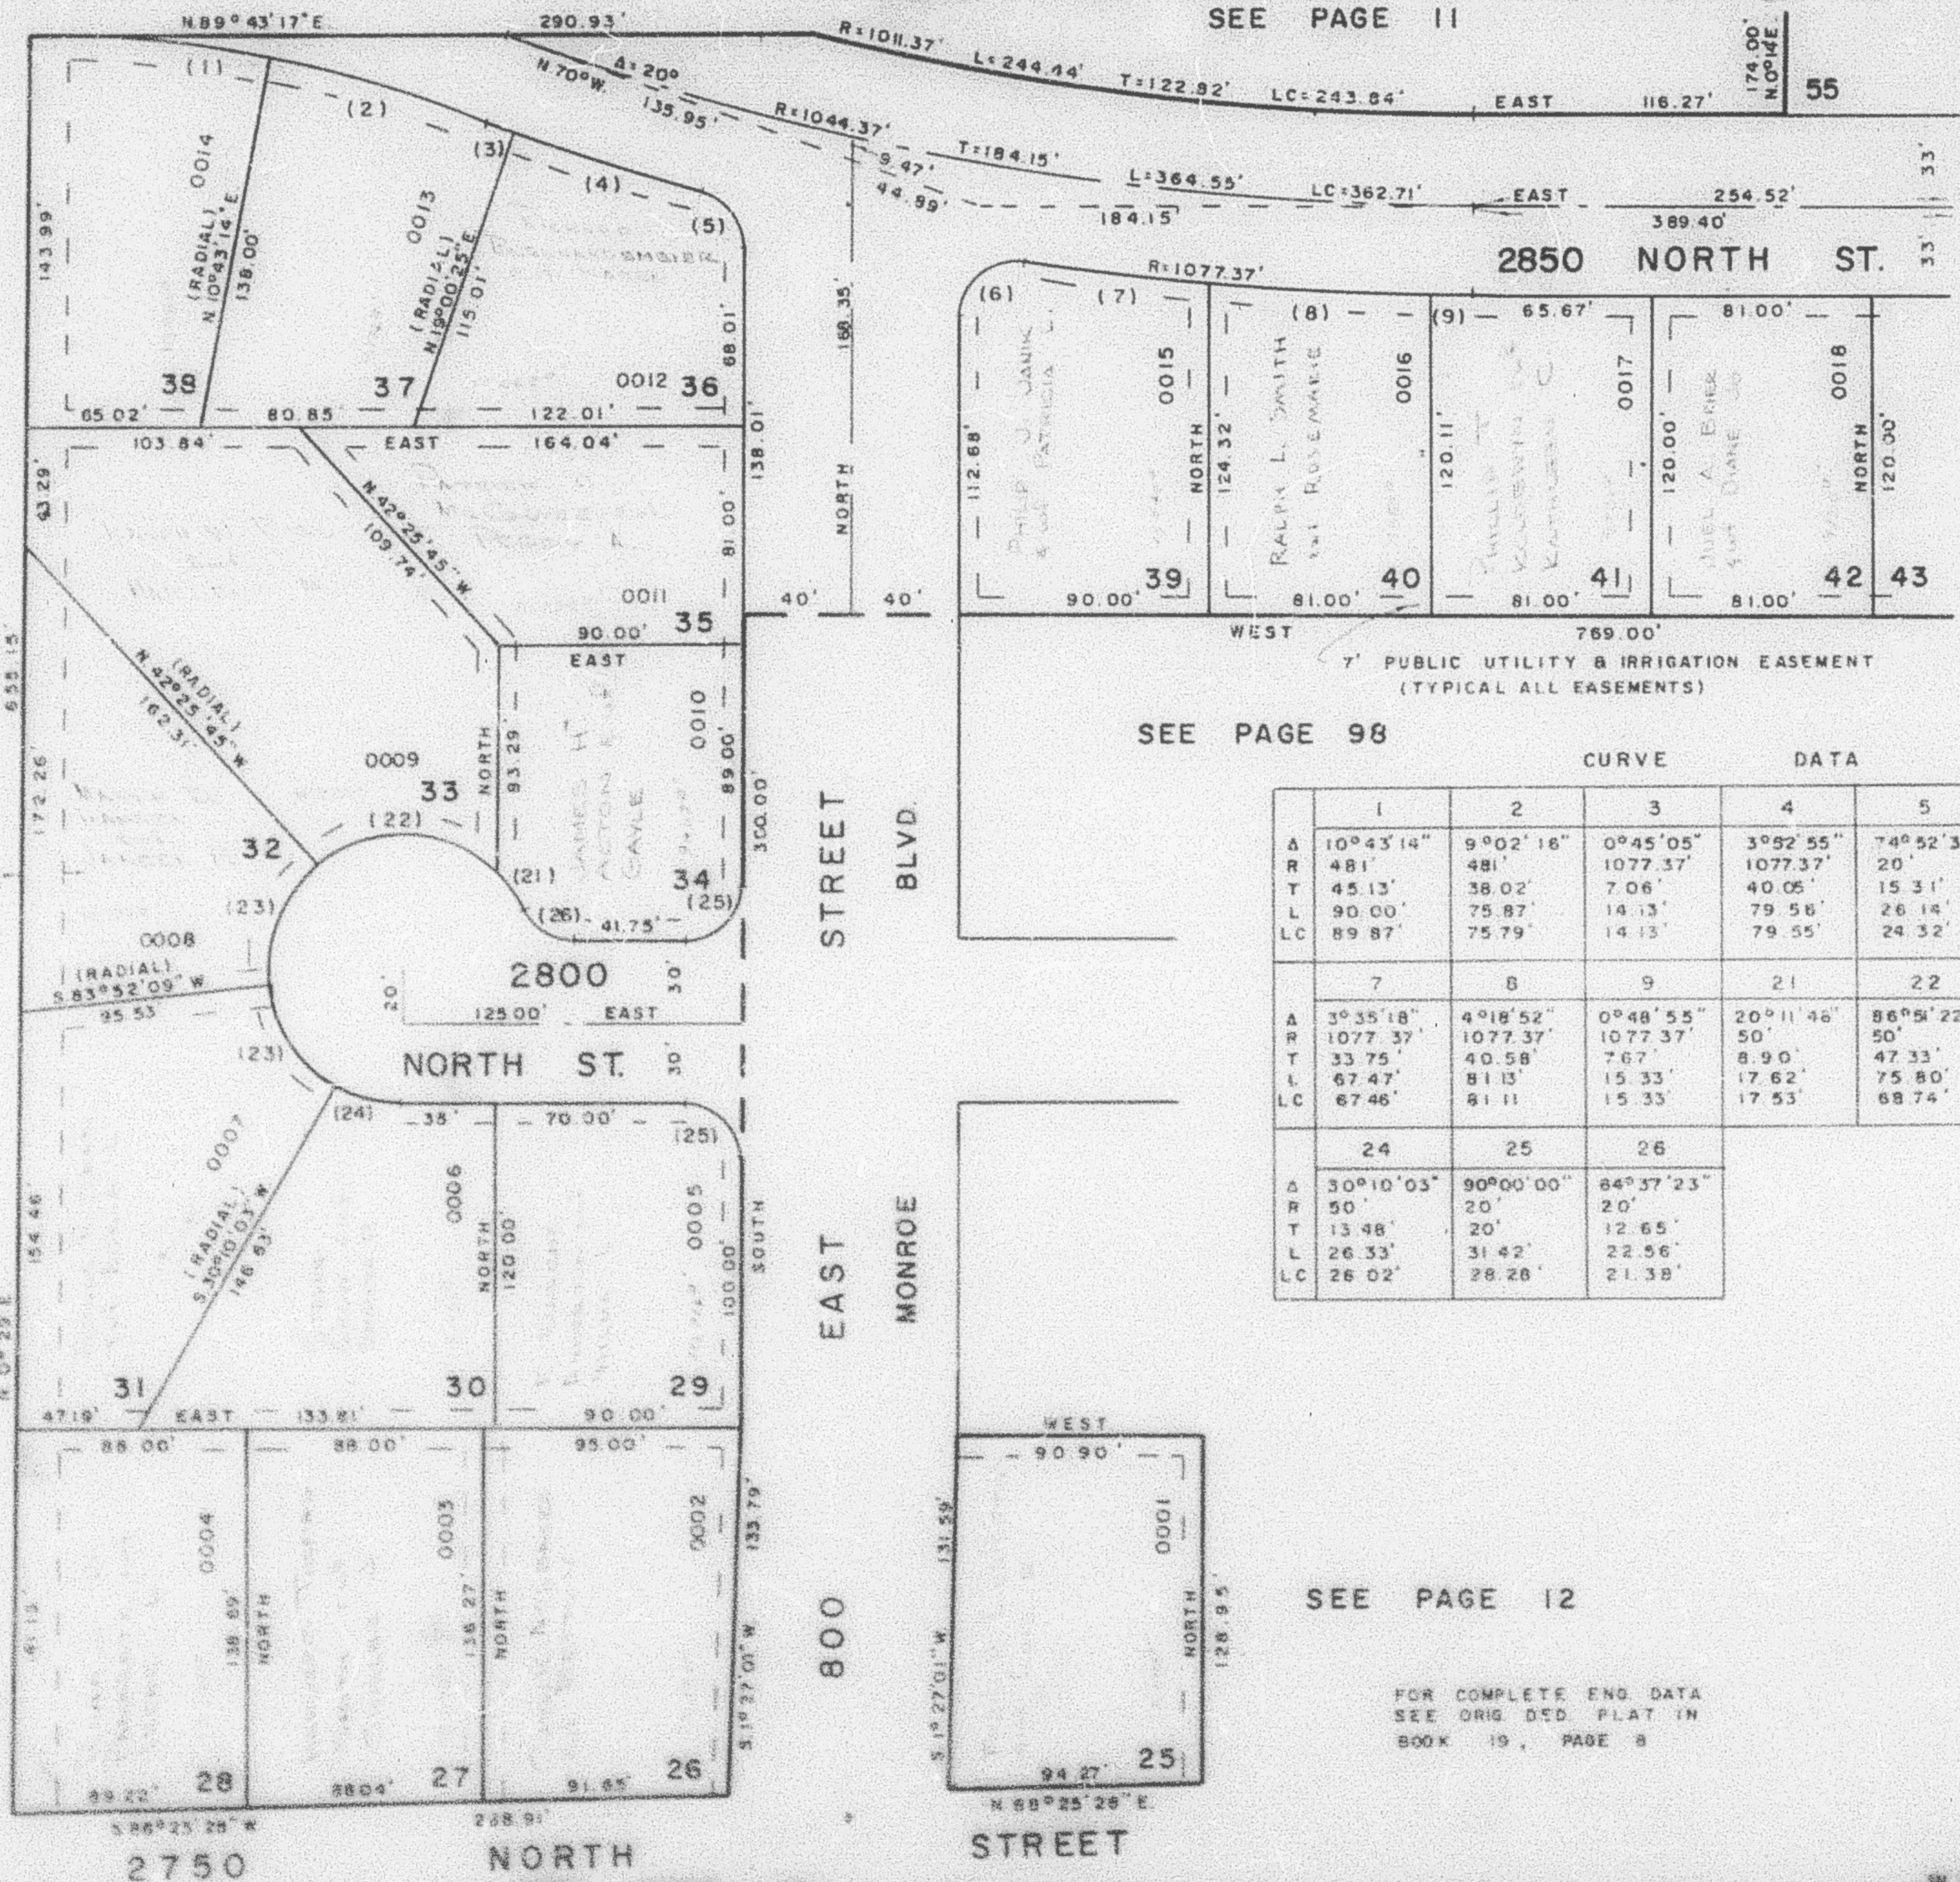

SEE BOOK 18 PAGE 41

SEE PAGE 112

SEE PAGE 98

CURVE DATA

	1	2	3	4	5	6
A	10°43'14"	9°02'18"	0°45'05"	3°52'55"	7°52'30"	98°43'05"
R	481'	481'	1077.37'	1077.37'	20'	20'
T	45.13'	38.02'	7.06'	40.05'	15.31'	23.30'
L	90.00'	75.87'	14.13'	79.58'	26.14'	34.46'
LC	89.87'	75.79'	14.13'	79.55'	24.32'	30.35'
	7	8	9	21	22	23
A	3°35'18"	4°18'52"	0°48'55"	20°11'46"	86°54'22"	53°42'06"
R	1077.37'	1077.37'	1077.37'	50'	50'	50'
T	33.75'	40.58'	7.67'	8.90'	47.33'	25.31'
L	67.47'	81.13'	15.33'	17.62'	75.80'	46.86'
LC	67.46'	81.11'	15.33'	17.53'	68.74'	45.17'
	24	25	26			
A	30°10'03"	90°00'00"	84°37'23"			
R	50'	20'	20'			
T	13.48'	20'	12.65'			
L	26.33'	31.42'	22.56'			
LC	26.02'	28.28'	21.38'			

SEE PAGE 12

FOR COMPLETE ENG. DATA
SEE ORIG. DED. PLAT. IN
BOOK 19, PAGE 8