

PART OF S.E. 1/4 OF SEC. 25, T. 7 N., R. 1 W., S.L.B. 8 M.

SCOTTISH HIGHLANDS SUBDIVISION

PLAT 2

LOTS 25 - 42
IN NORTH OGDEN CITY


TAXING UNIT - 10

SCALE 1" = 30'

PREFIX - 17-111

SEE PAGE 11

EXCEPT WHERE OTHERWISE SHOWN
ALL LOTS SHOWN BY
PIPE EQUIPMENT & INVENTION CO.

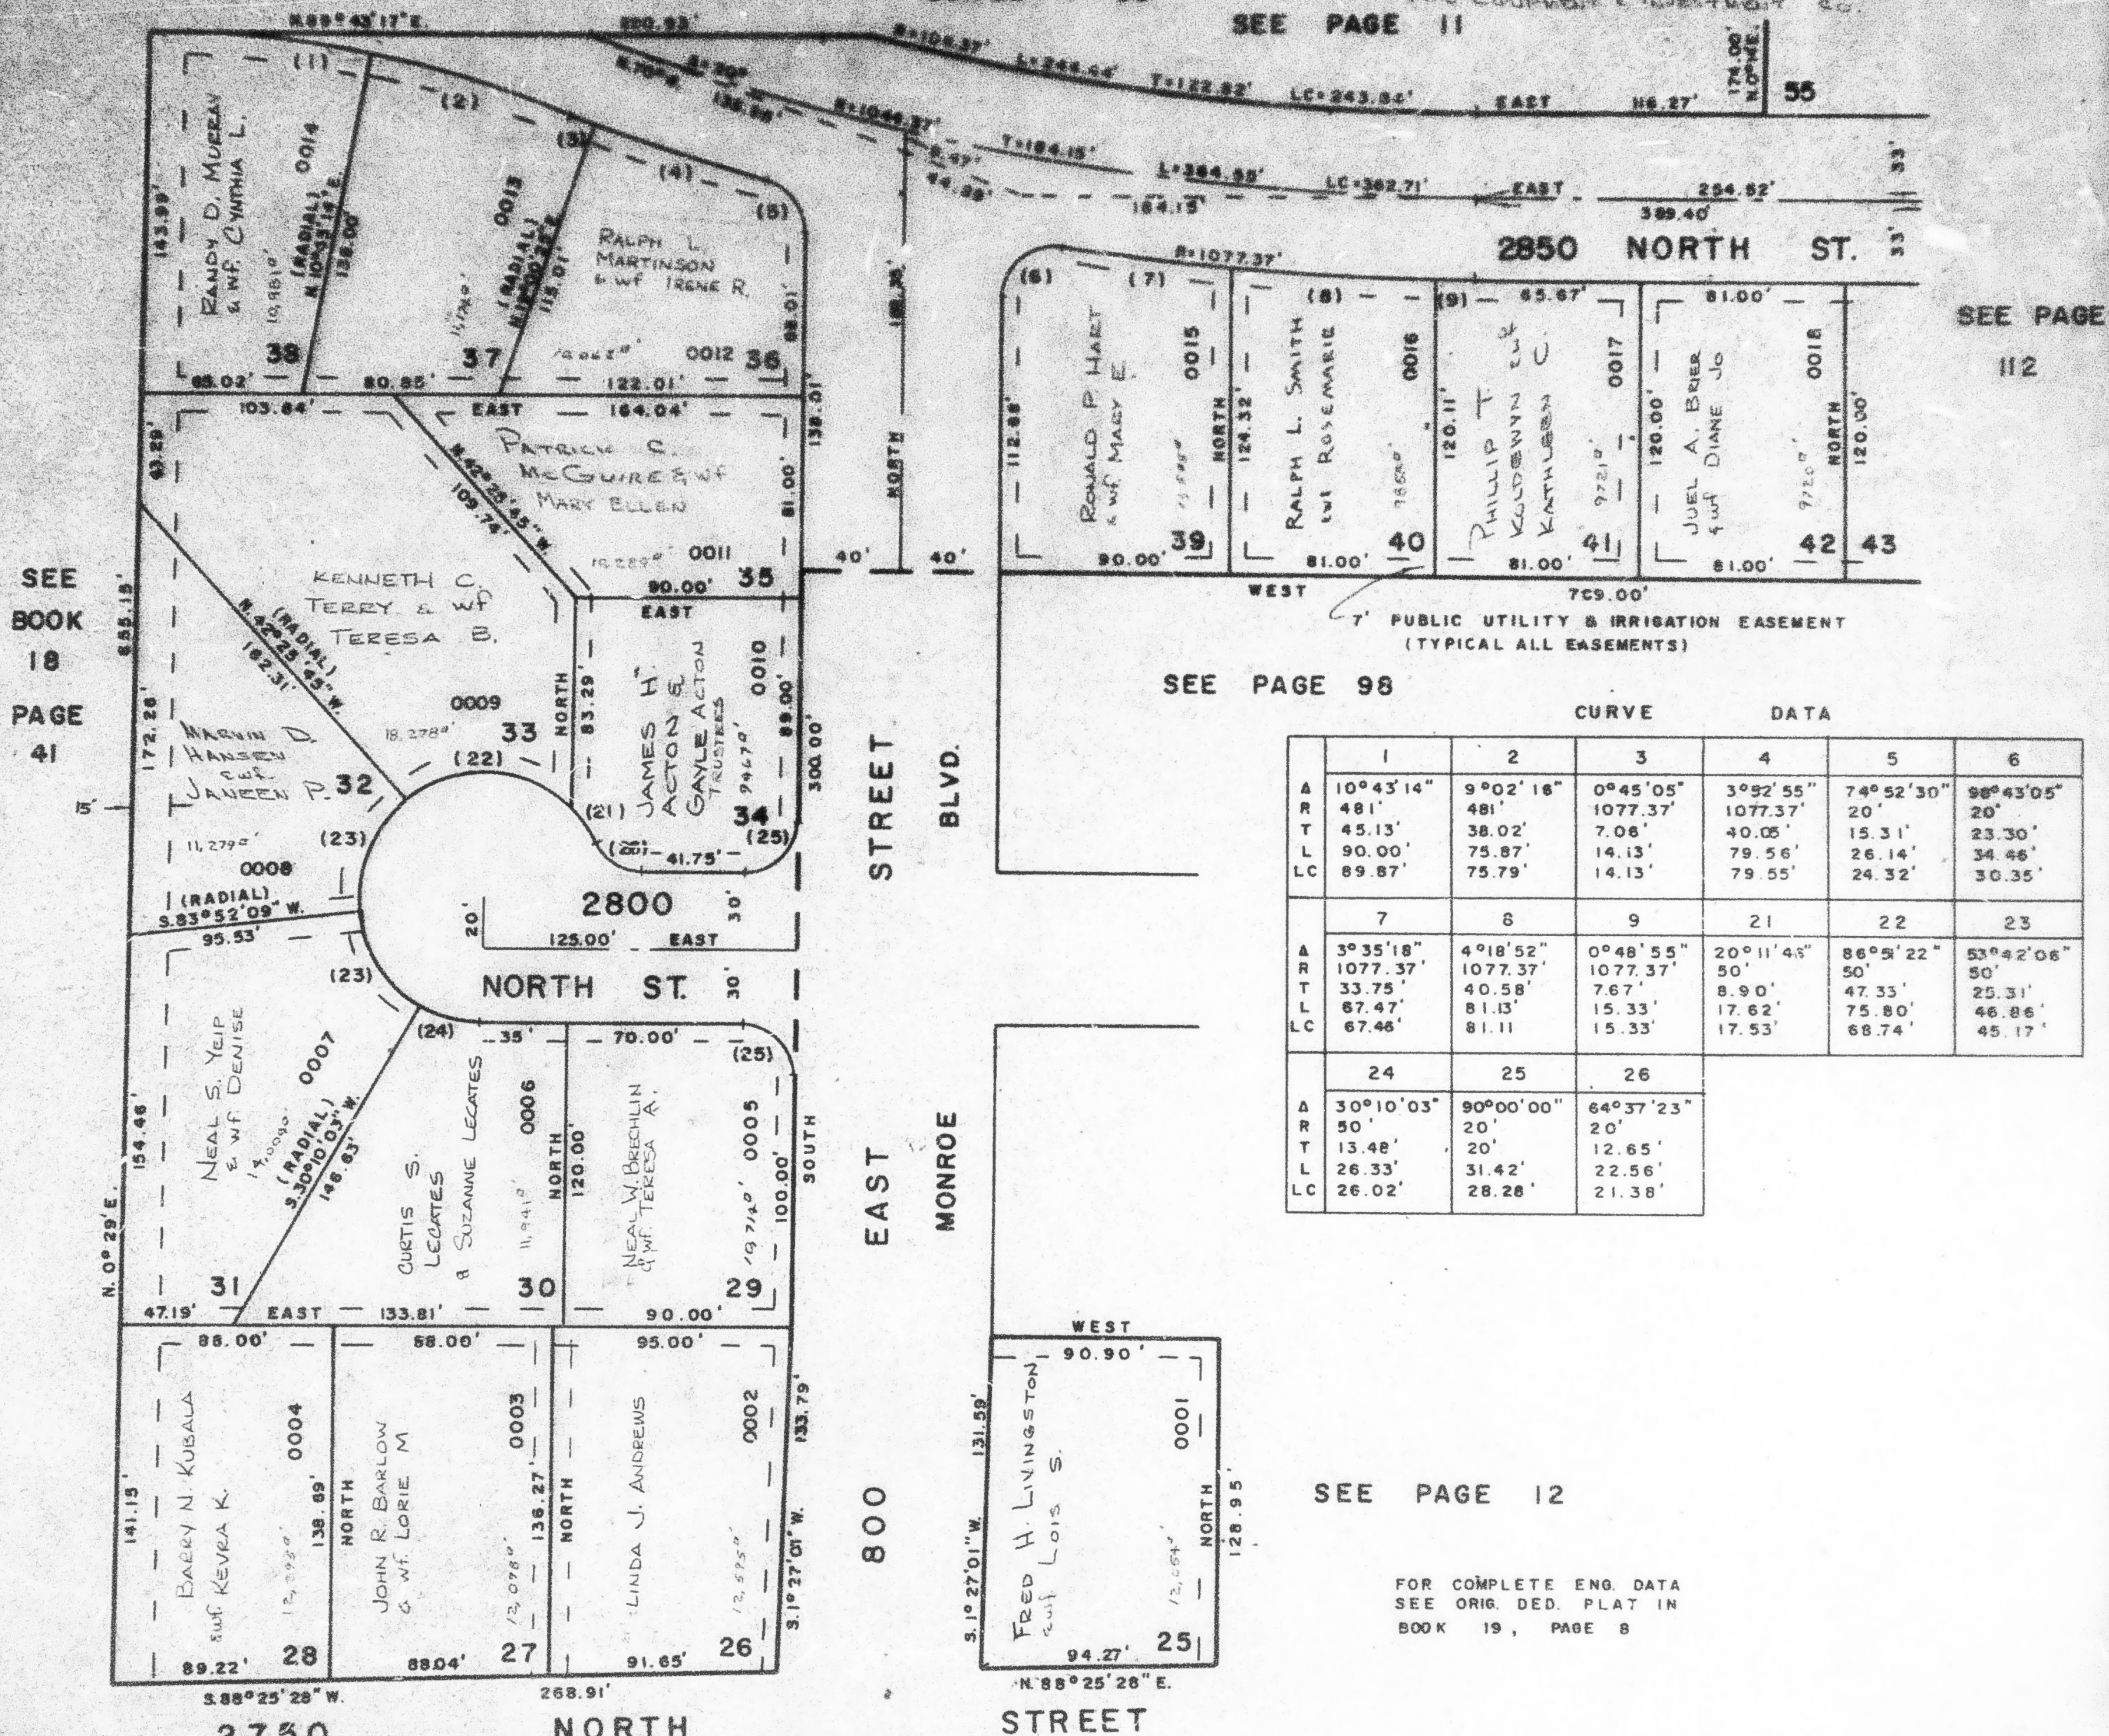

		CURVE DATA					
		1	2	3	4	5	6
A R T L LC	A	10°43'14"	9°02'18"	0°45'05"	3°92'55"	74°52'30"	98°43'05"
	R	481'	481'	1077.37'	1077.37'	20'	20'
	T	45.13'	38.02'	7.08'	40.05'	15.31'	23.30'
	L	90.00'	75.87'	14.13'	79.56'	26.14'	34.46'
A R T L LC	A	89.87'	75.79'	14.13'	79.55'	24.32'	30.35'
	A	3°35'18"	4°18'52"	0°48'55"	20°11'45"	86°58'22"	53°42'06"
	R	1077.37'	1077.37'	1077.37'	50'	50'	50'
	T	33.75'	40.58'	7.67'	8.90'	47.33'	25.31'
A R T L LC	A	67.47'	81.13'	15.33'	17.62'	75.80'	46.86'
	R	67.46'	81.11'	15.33'	17.53'	68.74'	45.17'
	T	13.48'	20'	12.65'			
	L	26.33'	31.42'	22.56'			
A R T L LC	A	30°10'03"	90°00'00"	64°37'23"			
	R	50'	20'	20'			
	T	13.48'	20'	12.65'			
	L	26.33'	31.42'	22.56'			
A R T L LC	A	26.02'	28.28'	21.38'			
	R						
	T						
	L						