

PART OF THE S.E. 1/4, OF SEC. 28, T.7N., R.1W., S.L.B. & M.

SCOTTISH HIGHLANDS SUBDIVISION

PLAT 2

LOTS 25 - 42

IN NORTH OGDEN CITY

SCALE 1" = 50'

TAXING UNIT: 10

SEE PAGE 11

SEE BOOK 18 PAGE 41


SEE PAGE 112

SEE PAGE 98

SEE PAGE 12

FOR COMPLETE ENG DATA SEE ORIGINAL DEDICATION PLAT IN BOOK 19, PAGE 8 OF RECORDS.

7' UTILITY & DRAINAGE EASEMENTS EACH SIDE OF PROPERTY LINES AS INDICATED BY DASHED LINES EXCEPT AS OTHERWISE SHOWN.

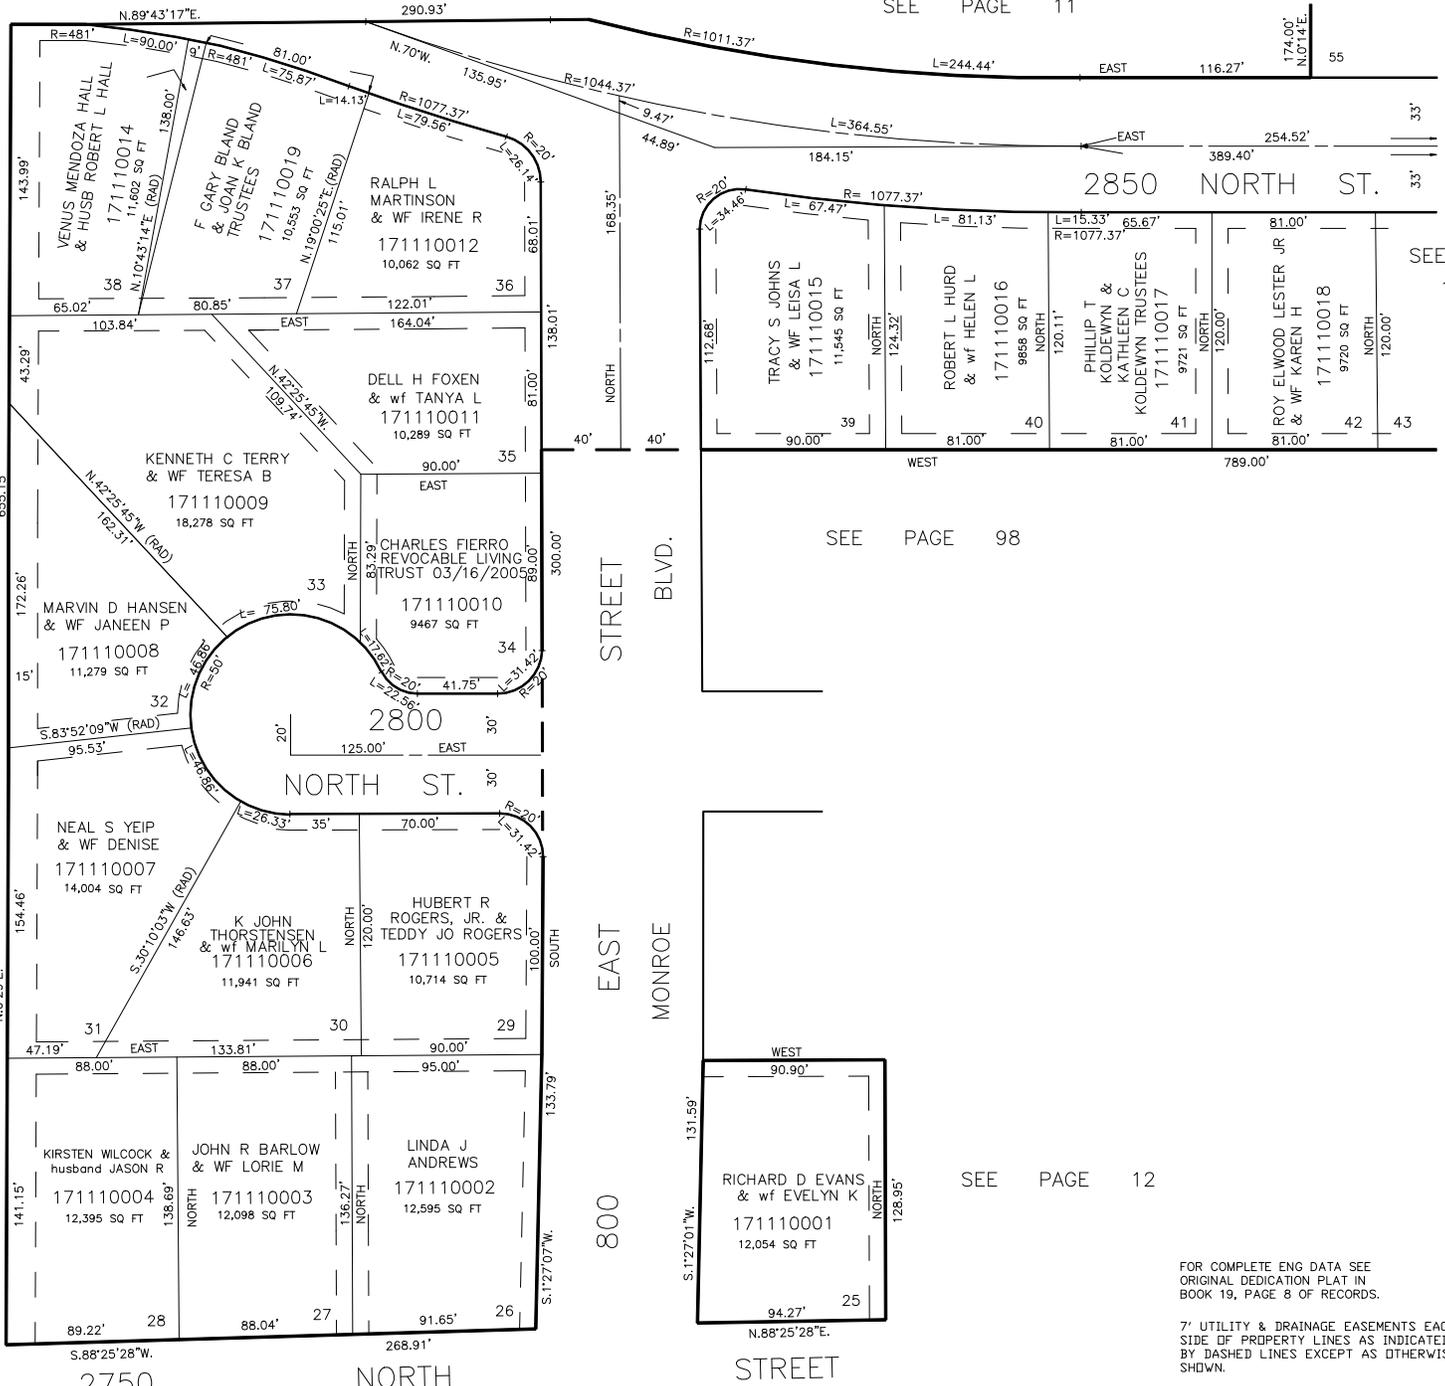

2750

NORTH

STREET

SEE PAGE