


PART OF THE S.E. 1/4, OF SEC. 28, T.7N., R.1W., S.L.B. & M.  
SCOTTISH HIGHLANDS SUBDIVISION

PLAT 2  
LOTS 25 - 42

TAXING UNIT: 10

IN NORTH OGDEN CITY  
SCALE 1" = 50'

SEE PAGE 11

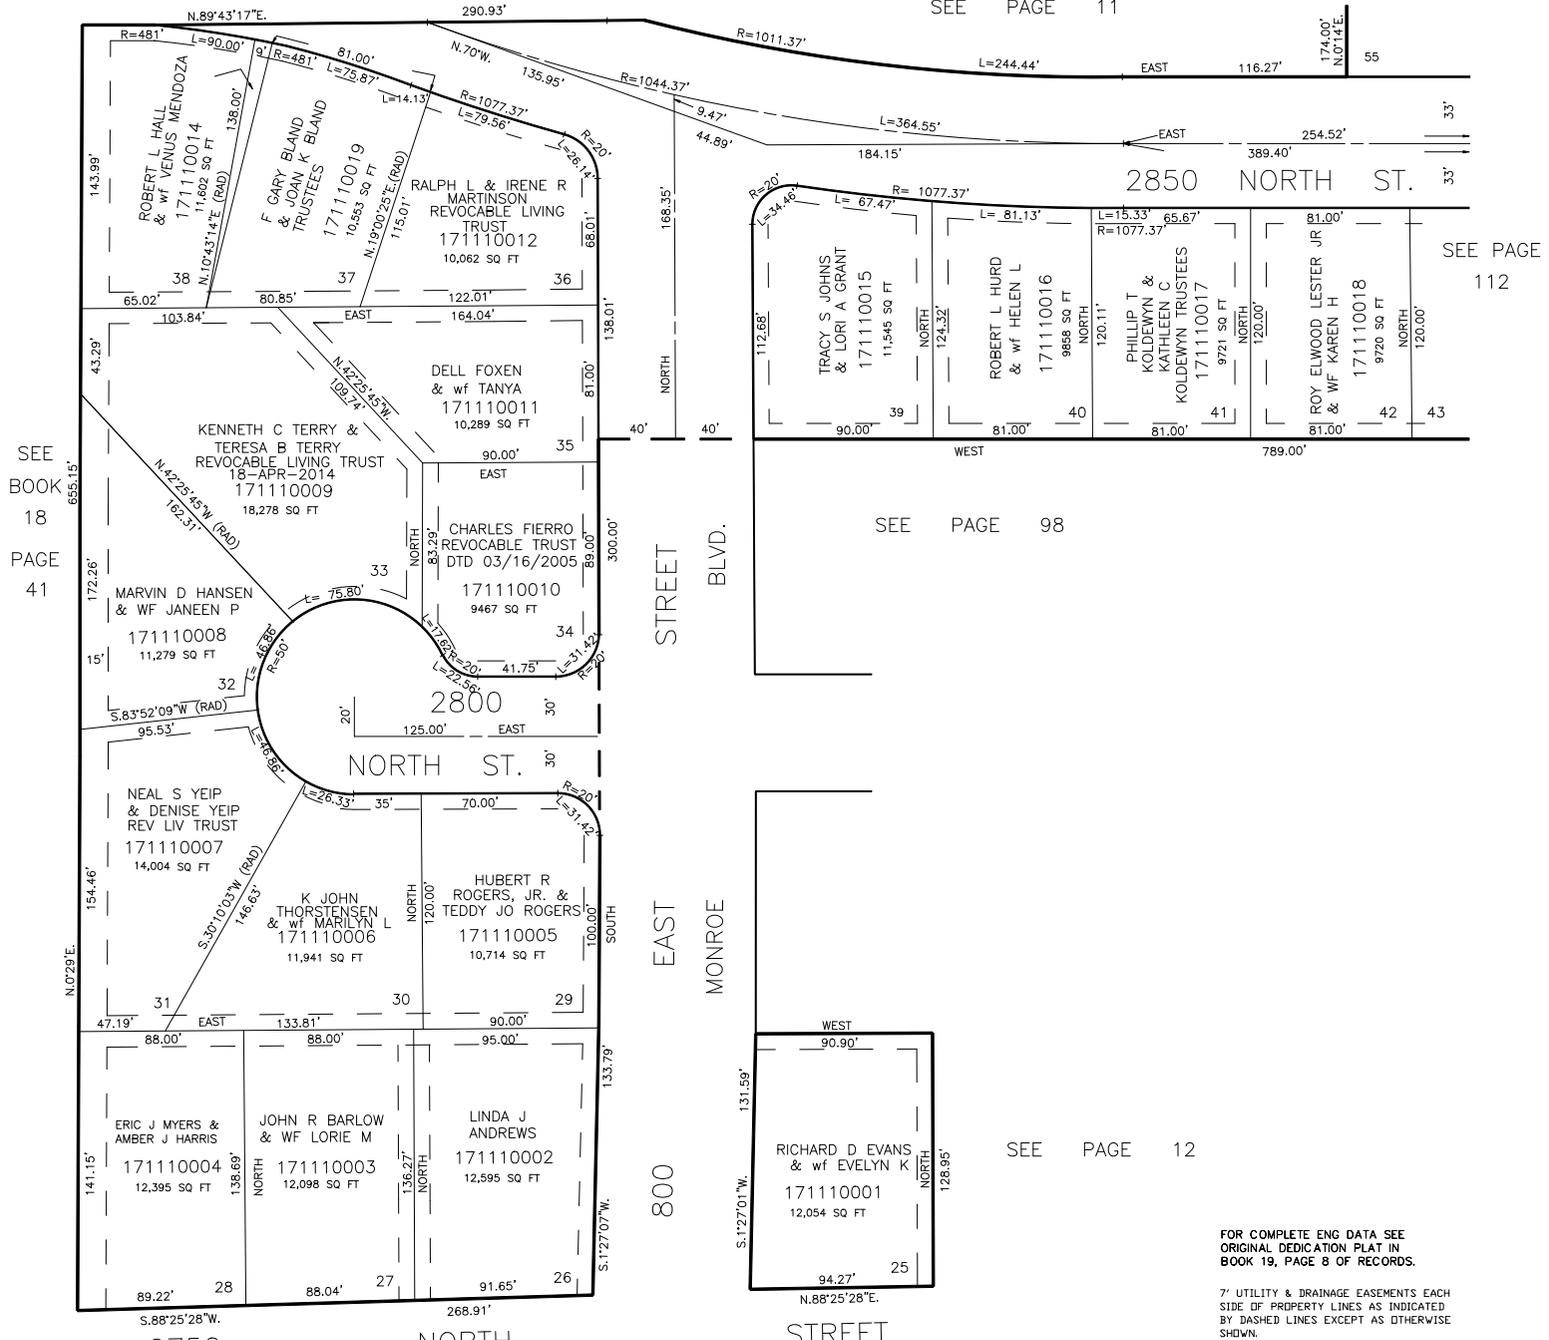

SEE BOOK 18 PAGE 41

SEE PAGE 112

SEE PAGE 98

SEE PAGE 12

FOR COMPLETE ENG DATA SEE ORIGINAL DEDICATION PLAT IN BOOK 19, PAGE 8 OF RECORDS.

7' UTILITY & DRAINAGE EASEMENTS EACH SIDE OF PROPERTY LINES AS INDICATED BY DASHED LINES EXCEPT AS OTHERWISE SHOWN.