

PART OF THE S.E. 1/4, OF SEC. 28, T.7N., R.1W., S.L.B. & M.

111

SCOTTISH HIGHLANDS SUBDIVISION

PLAT 2

LOTS 25 - 42

IN NORTH OGDEN CITY

SCALE 1" = 50'

TAXING UNIT: 10

SEE PAGE 11

SEE
BOOK
18
PAGE
41

SEE PAGE
112

SEE PAGE 98


SEE PAGE 12

FOR COMPLETE ENG DATA SEE
ORIGINAL DEDICATION PLAT IN
BOOK 19, PAGE 8 OF RECORDS.

7' UTILITY & DRAINAGE EASEMENTS EACH
SIDE OF PROPERTY LINES AS INDICATED
BY DASHED LINES EXCEPT AS OTHERWISE
SHOWN.

FOR TAX PURPOSES ONLY

W.F.J. 8-75

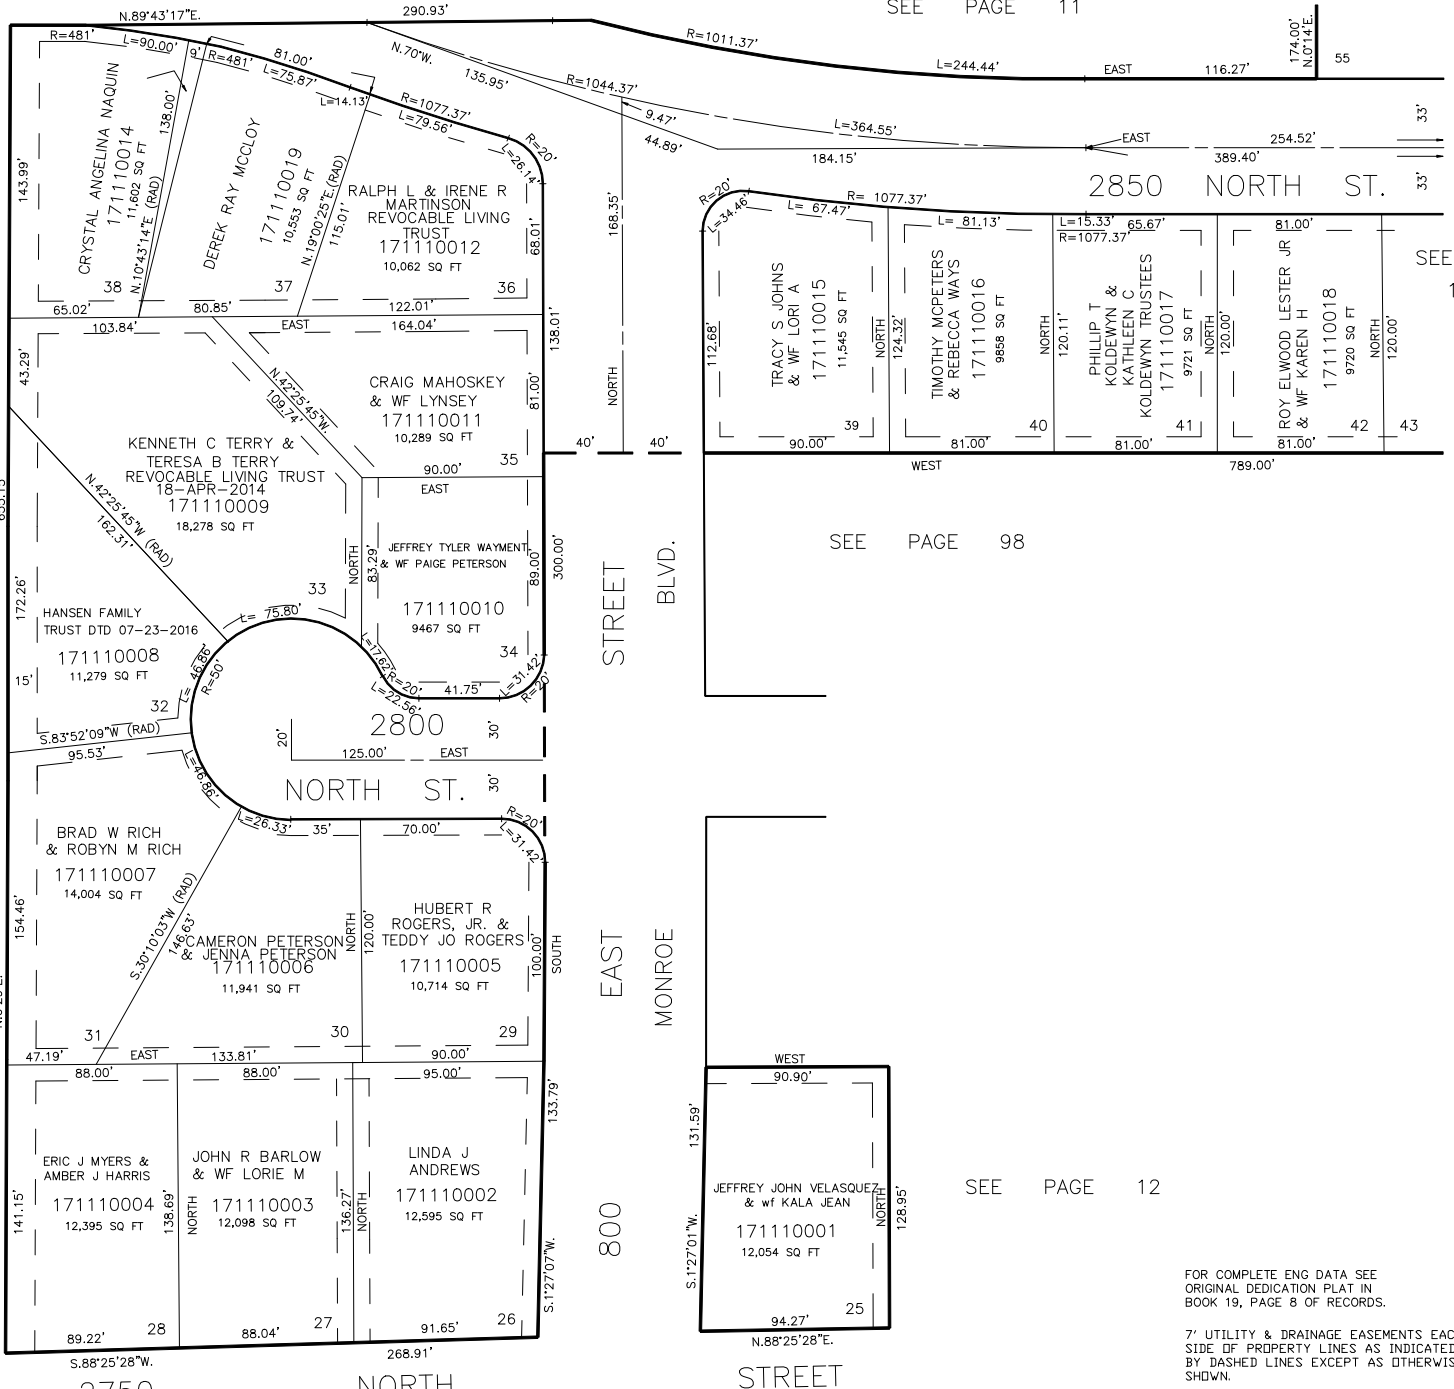

2750

NORTH

STREET

SEE

PAGE

19

17