

PART OF S.E. 1/4 OF SEC. 28, T. 7 N., R. 1 W., S.L.B. & M.

SCOTTISH HIGHLANDS SUBDIVISION

112

PLAT 2

LOTS 43 - 56

IN NORTH OGDEN CITY

SCALE 1" = 50'

TAXING UNIT 10

PREFIX 17-112

EXCEPT WHERE OTHERWISE SHOWN
ALL LOTS OWNED BY
THE EIGHTH INVESTMENT CO.


SEE PAGE 11

SEE PAGE 11

SEE PAGE 13

SEE PAGE 111

SEE PAGE 97

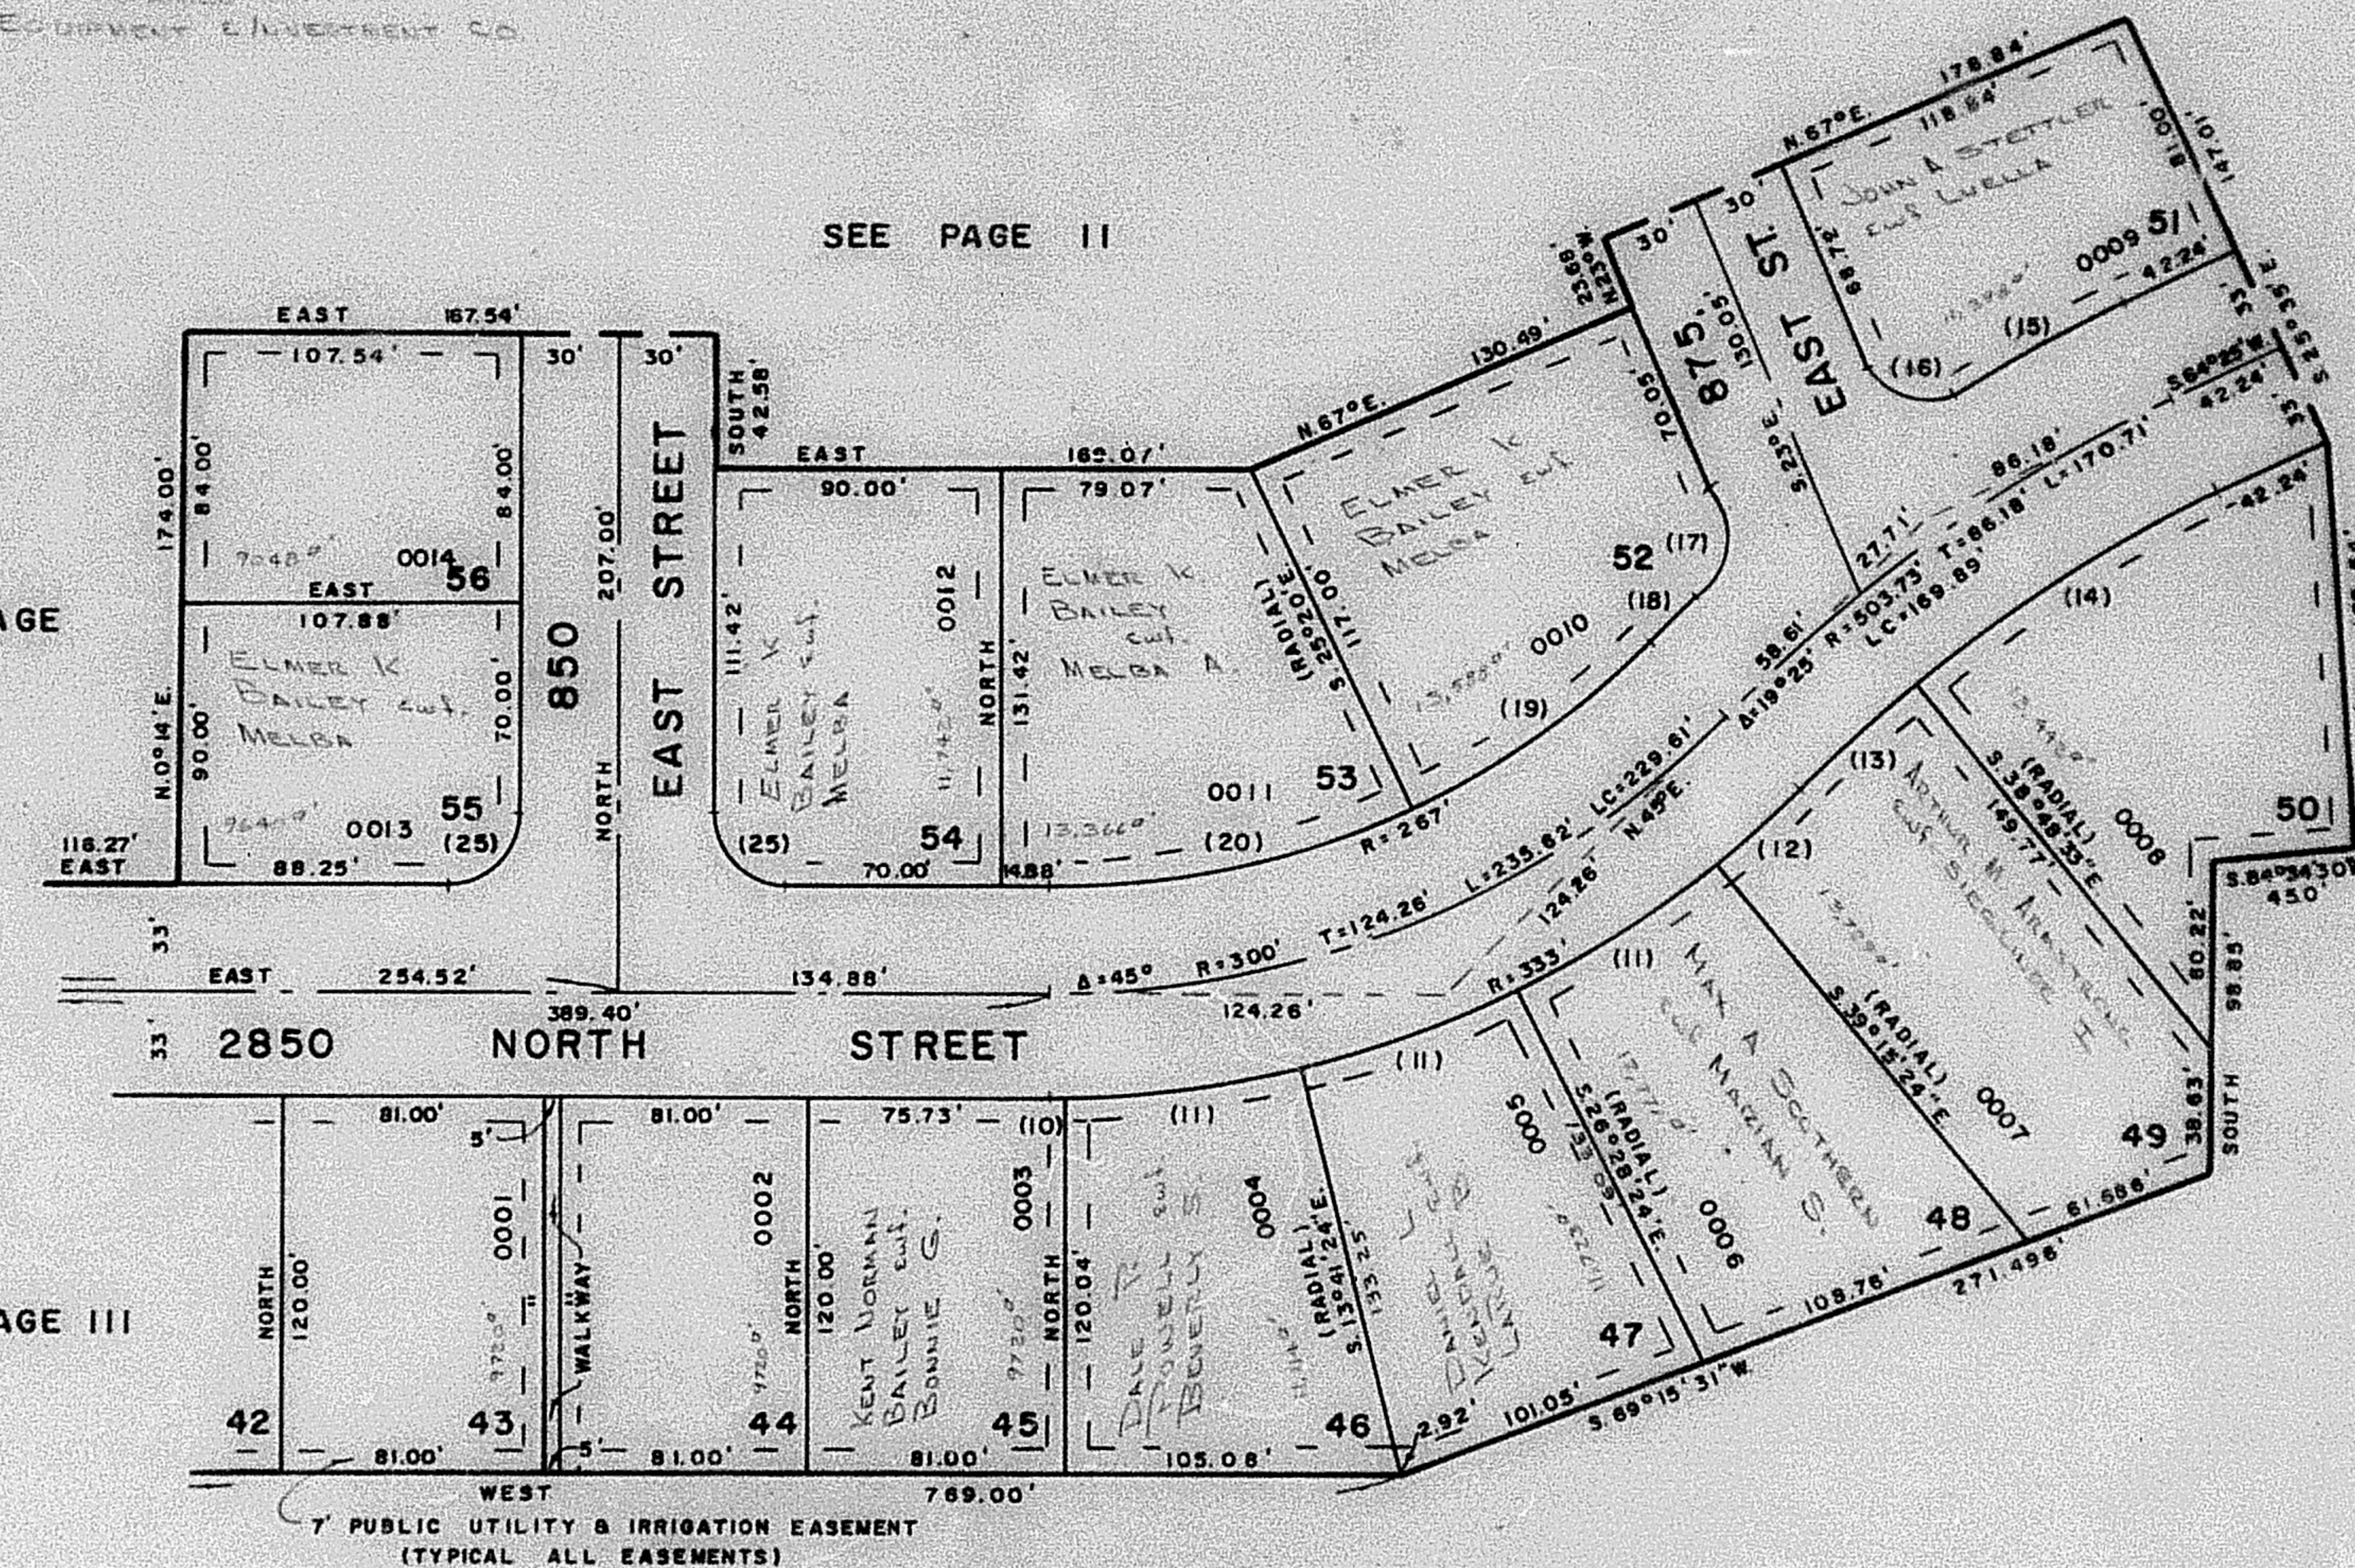

CURVE DATA

	10	11	12	13	14	15	16	17	18	19	20	25
A	0°54'24"	12°47'00"	5°44'36"	6°11'27"	13°13'33"	6°03'45"	98°43'45"	70°38'50"	2°38'50"	19°40'00"	25°20'00"	90°00'00"
R	333'	333'	333'	470.73'	470.73'	536.73'	20'	20'	536.73'	267'	267'	20'
T	2.63'	37.30'	16.70'	25.46'	54.57'	28.81'	23.31'	14.17'	12.40'	46.28'	60.01'	20'
L	5.27'	74.30'	33.38'	50.86'	108.86'	57.57'	34.46'	24.66'	24.80'	91.65'	118.05'	31.42'
LC	5.27'	74.14'	33.37'	50.84'	108.42'	57.54'	30.35'	23.13'	24.80'	91.20'	117.08'	28.28'

FOR COMPLETE ENG. DATA
SEE ORIG. DED. PLAT IN
BOOK 19, PAGE 8