

PART OF S.E. 1/4 OF SEC. 28, T. 7 N., R. 1 W., S.L.B. & M.
SCOTTISH HIGHLANDS SUBDIVISION
 PLAT 2

112

TAXING UNIT : 10

LOTS 43 - 56
 IN NORTH OGDEN CITY
 SCALE 1" = 50'

PREFIX : 17 - 112

EXCEPT WHERE OTHERWISE SHOWN
 ALL LOTS OWNED BY
 THE EQUIPMENT & INVESTMENT CO.


SEE PAGE 11

SEE PAGE 11

SEE PAGE 13

SEE PAGE 111

SEE PAGE 97

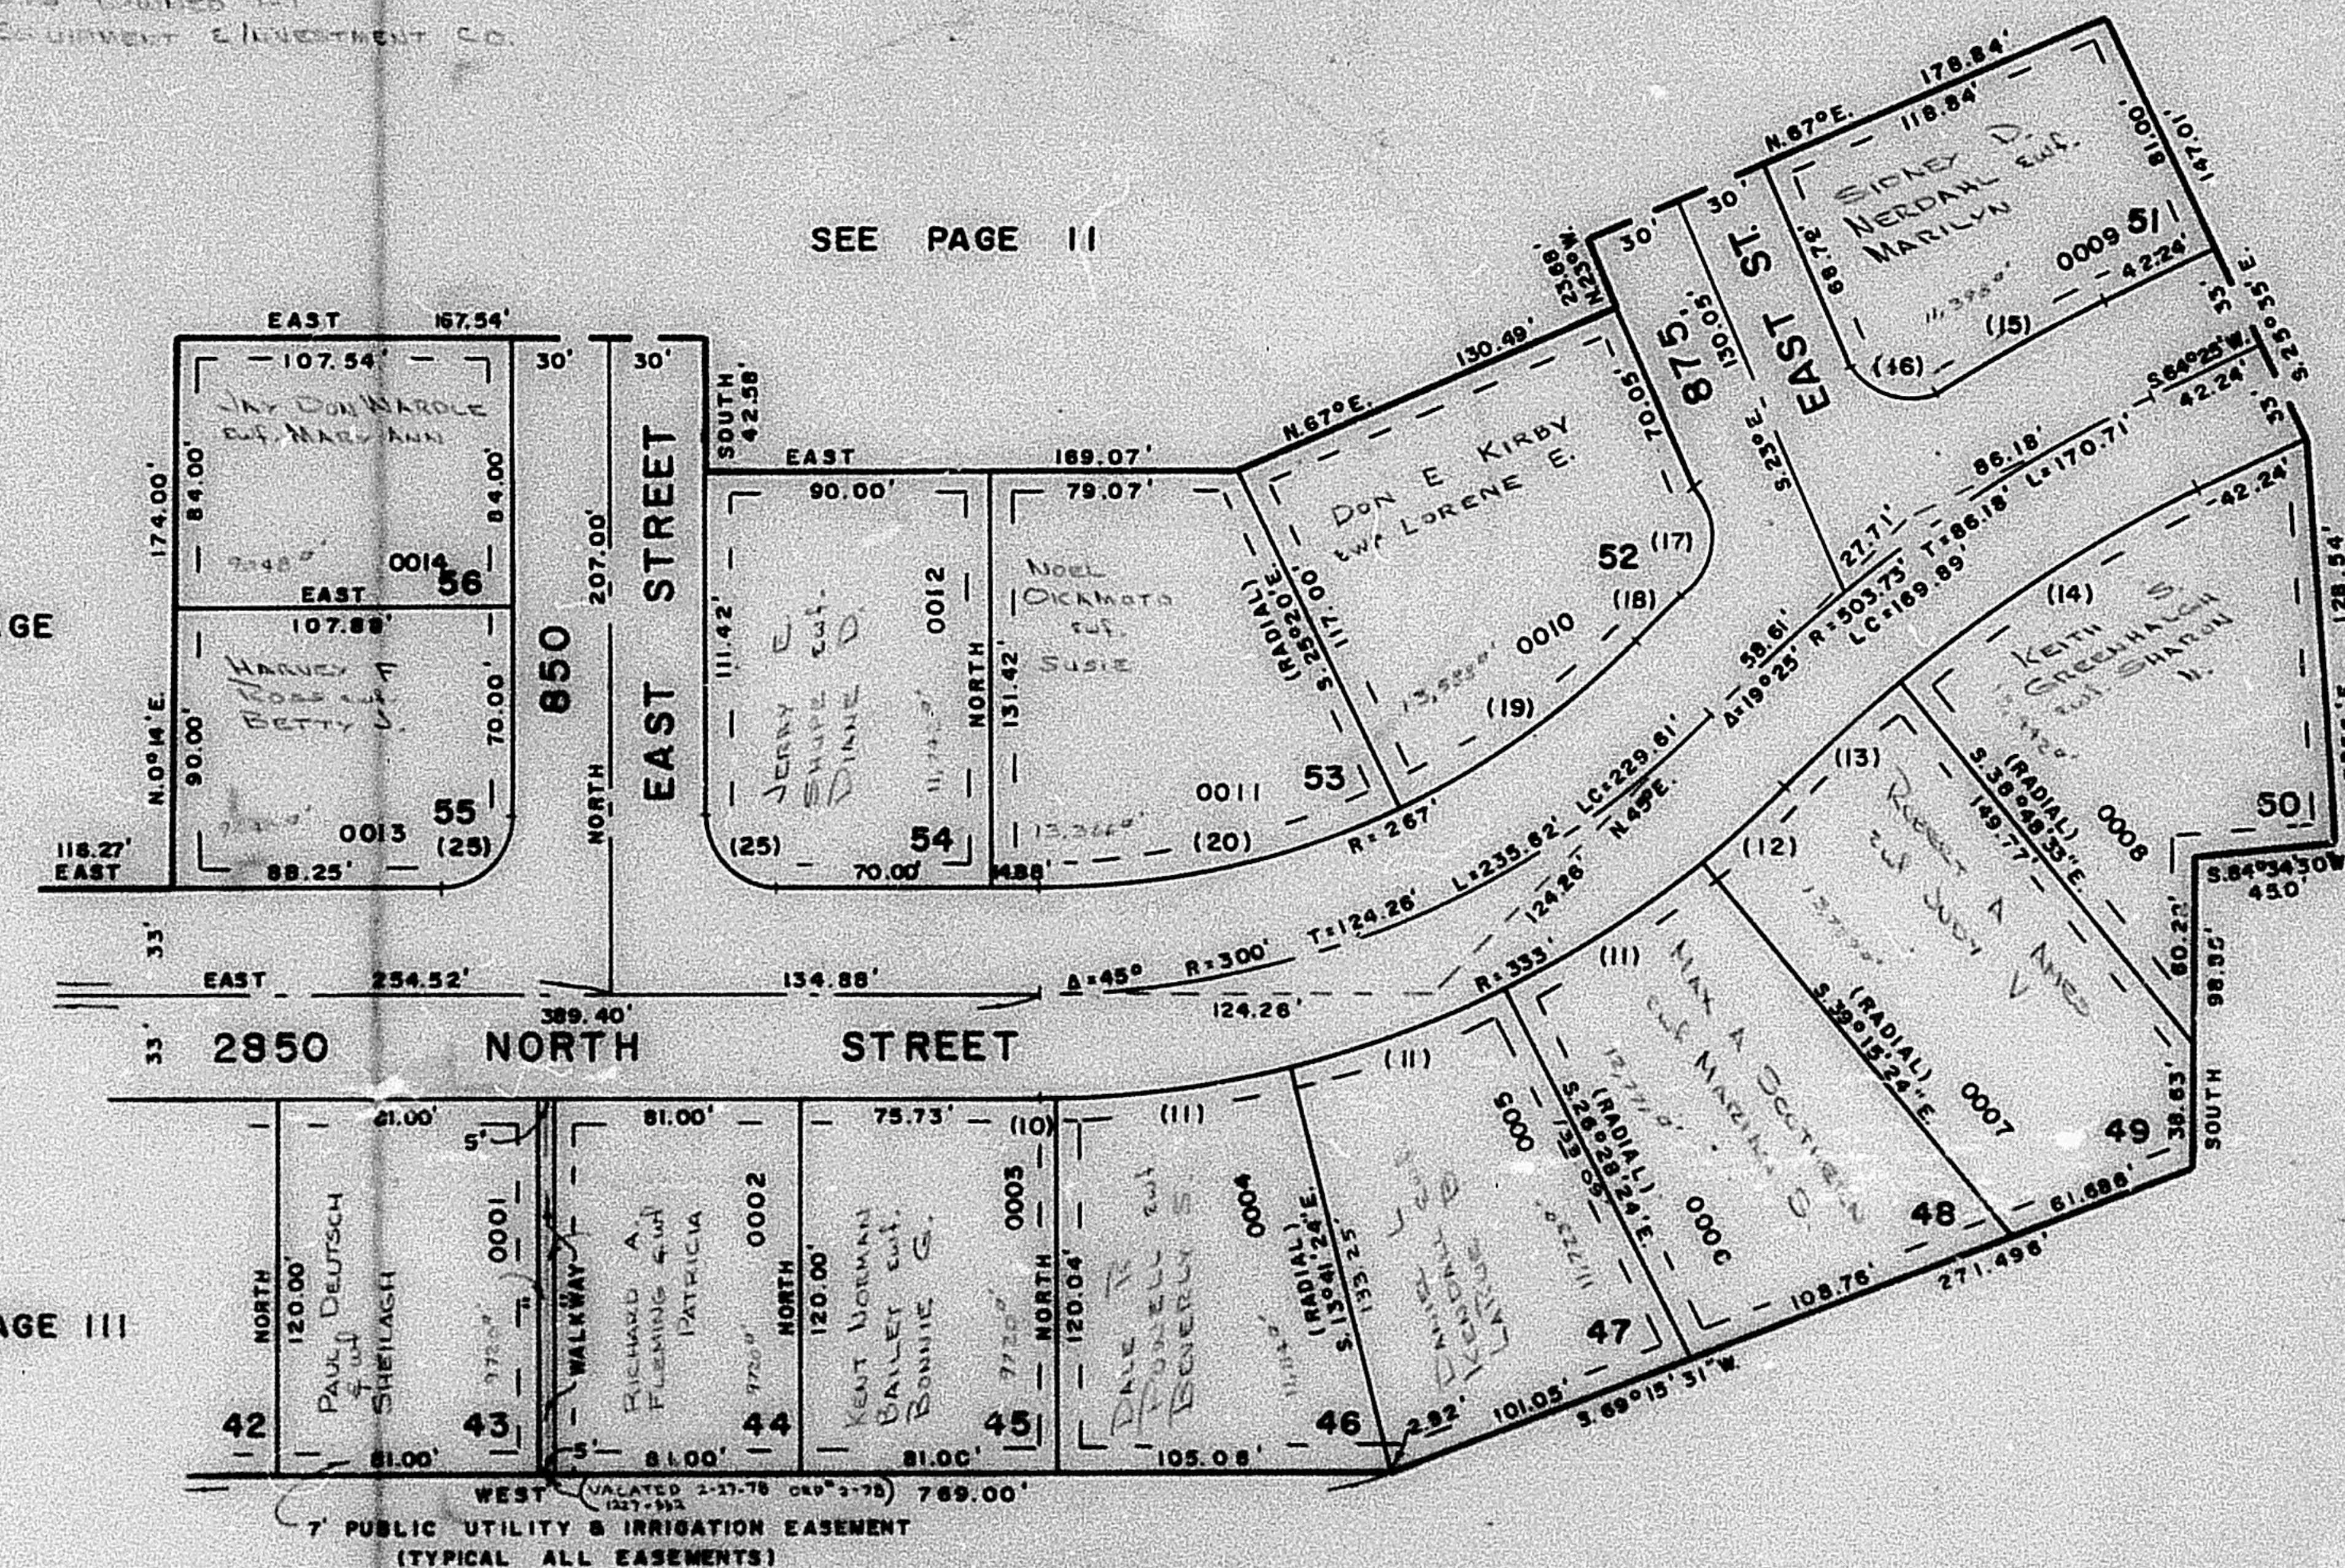

CURVE DATA

	10	11	12	13	14	15	16	17	18	19	20	25
A	0°54'24"	12°47'00"	5°44'36"	6°11'27"	13°13'33"	8°08'45"	88°43'45"	70°38'50"	2°38'50"	18°40'00"	25°20'00"	90°00'00"
R	333'	333'	333'	470.73'	470.73'	536.73'	20'	20'	536.73'	267'	267'	20'
T	2.63'	37.30'	16.70'	25.48'	54.57'	28.81'	23.31'	14.17'	12.40'	46.28'	60.01'	20'
L	5.27'	74.30'	33.38'	50.66'	108.66'	57.57'	34.46'	24.66'	24.80'	91.63'	118.05'	31.42'
LC	5.27'	74.14'	33.37'	50.64'	108.42'	57.54'	30.35'	23.13'	24.80'	91.20'	117.09'	28.28'

FOR COMPLETE ENG DATA
 SEE UNIS. DED. PLAT IN
 BOOK 19, PAGE 8