

PART OF S.E. 1/4 OF SEC. 28, T. 7 N., R. 1 W., S.L.B. & M.

SCOTTISH HIGHLANDS SUBDIVISION

112

PLAT 2

LOTS 43 - 56

IN NORTH OGDEN CITY

SCALE 1" = 50'

TAXING UNIT : 10

PREFIX : 17 - 112


SEE PAGE 11

SEE PAGE 11

SEE PAGE 13

SEE PAGE 111

SEE PAGE 97

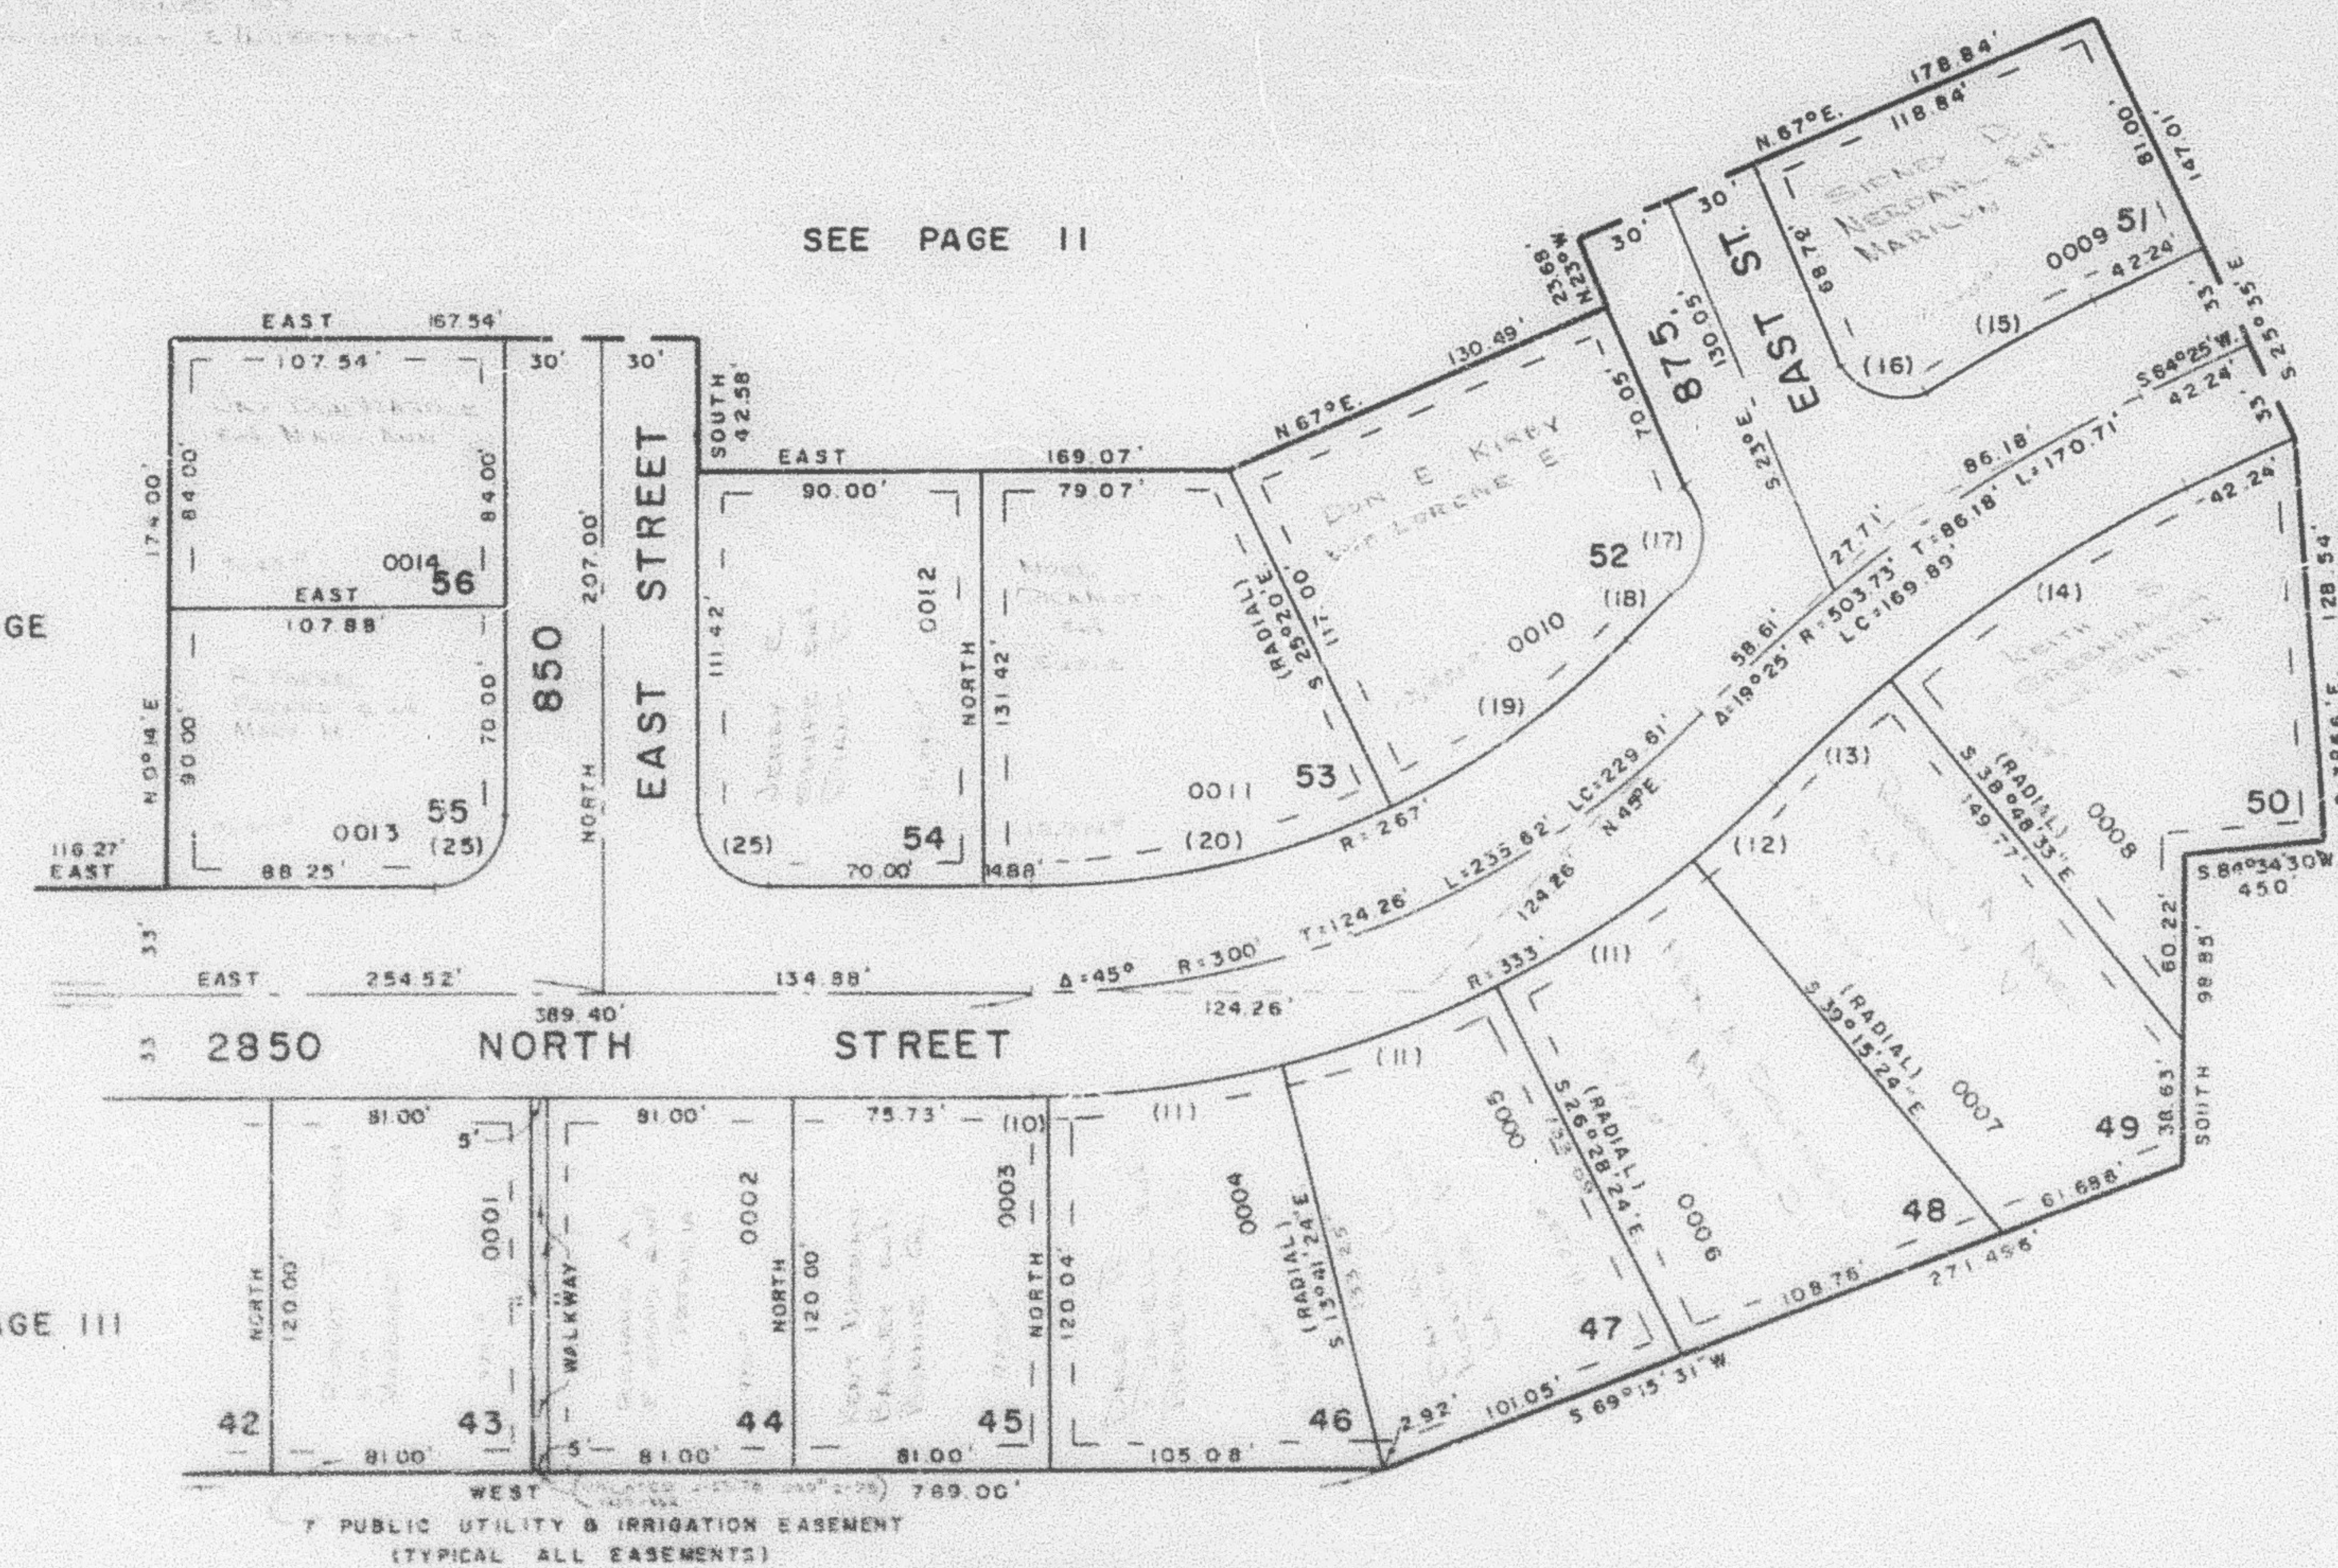

CURVE DATA

	10	11	12	13	14	15	16	17	18	19	20	25
L	0° 54' 24"	12° 47' 00"	5° 44' 38"	6° 11' 27"	13° 13' 33"	6° 08' 45"	88° 43' 45"	70° 38' 50"	2° 38' 50"	19° 40' 00"	25° 20' 00"	90° 00' 00"
R	333'	333'	333'	470.73'	470.73'	536.73'	20'	20'	536.73'	267'	267'	20'
T	2.63'	37.30'	18.70'	25.46'	54.57'	28.81'	23.31'	14.17'	12.40'	48.28'	60.01'	20'
L	5.27'	74.30'	33.38'	50.85'	108.66'	57.57'	34.48'	24.88'	24.80'	91.65'	118.05'	31.42'
LC	5.27'	74.14'	33.37'	50.84'	108.42'	57.54'	30.35'	23.13'	24.80'	91.20'	117.09'	28.28'

FOR COMPLETE CURVE DATA
SEE ORIG. DES. PLAT IN
BOOK 19, PAGE 8