

PART OF S.E. 1/4 OF SEC. 28, T. 7 N., R. 1 W., S.L.B. & M.

112

SCOTTISH HIGHLANDS SUBDIVISION

PLAT 2

LOTS 43 - 56

IN NORTH OGDEN CITY


SCALE 1" = 50'

TAXING UNIT - 10

PREFIX - 17 - 112

SEE PAGE 11

SEE PAGE 11

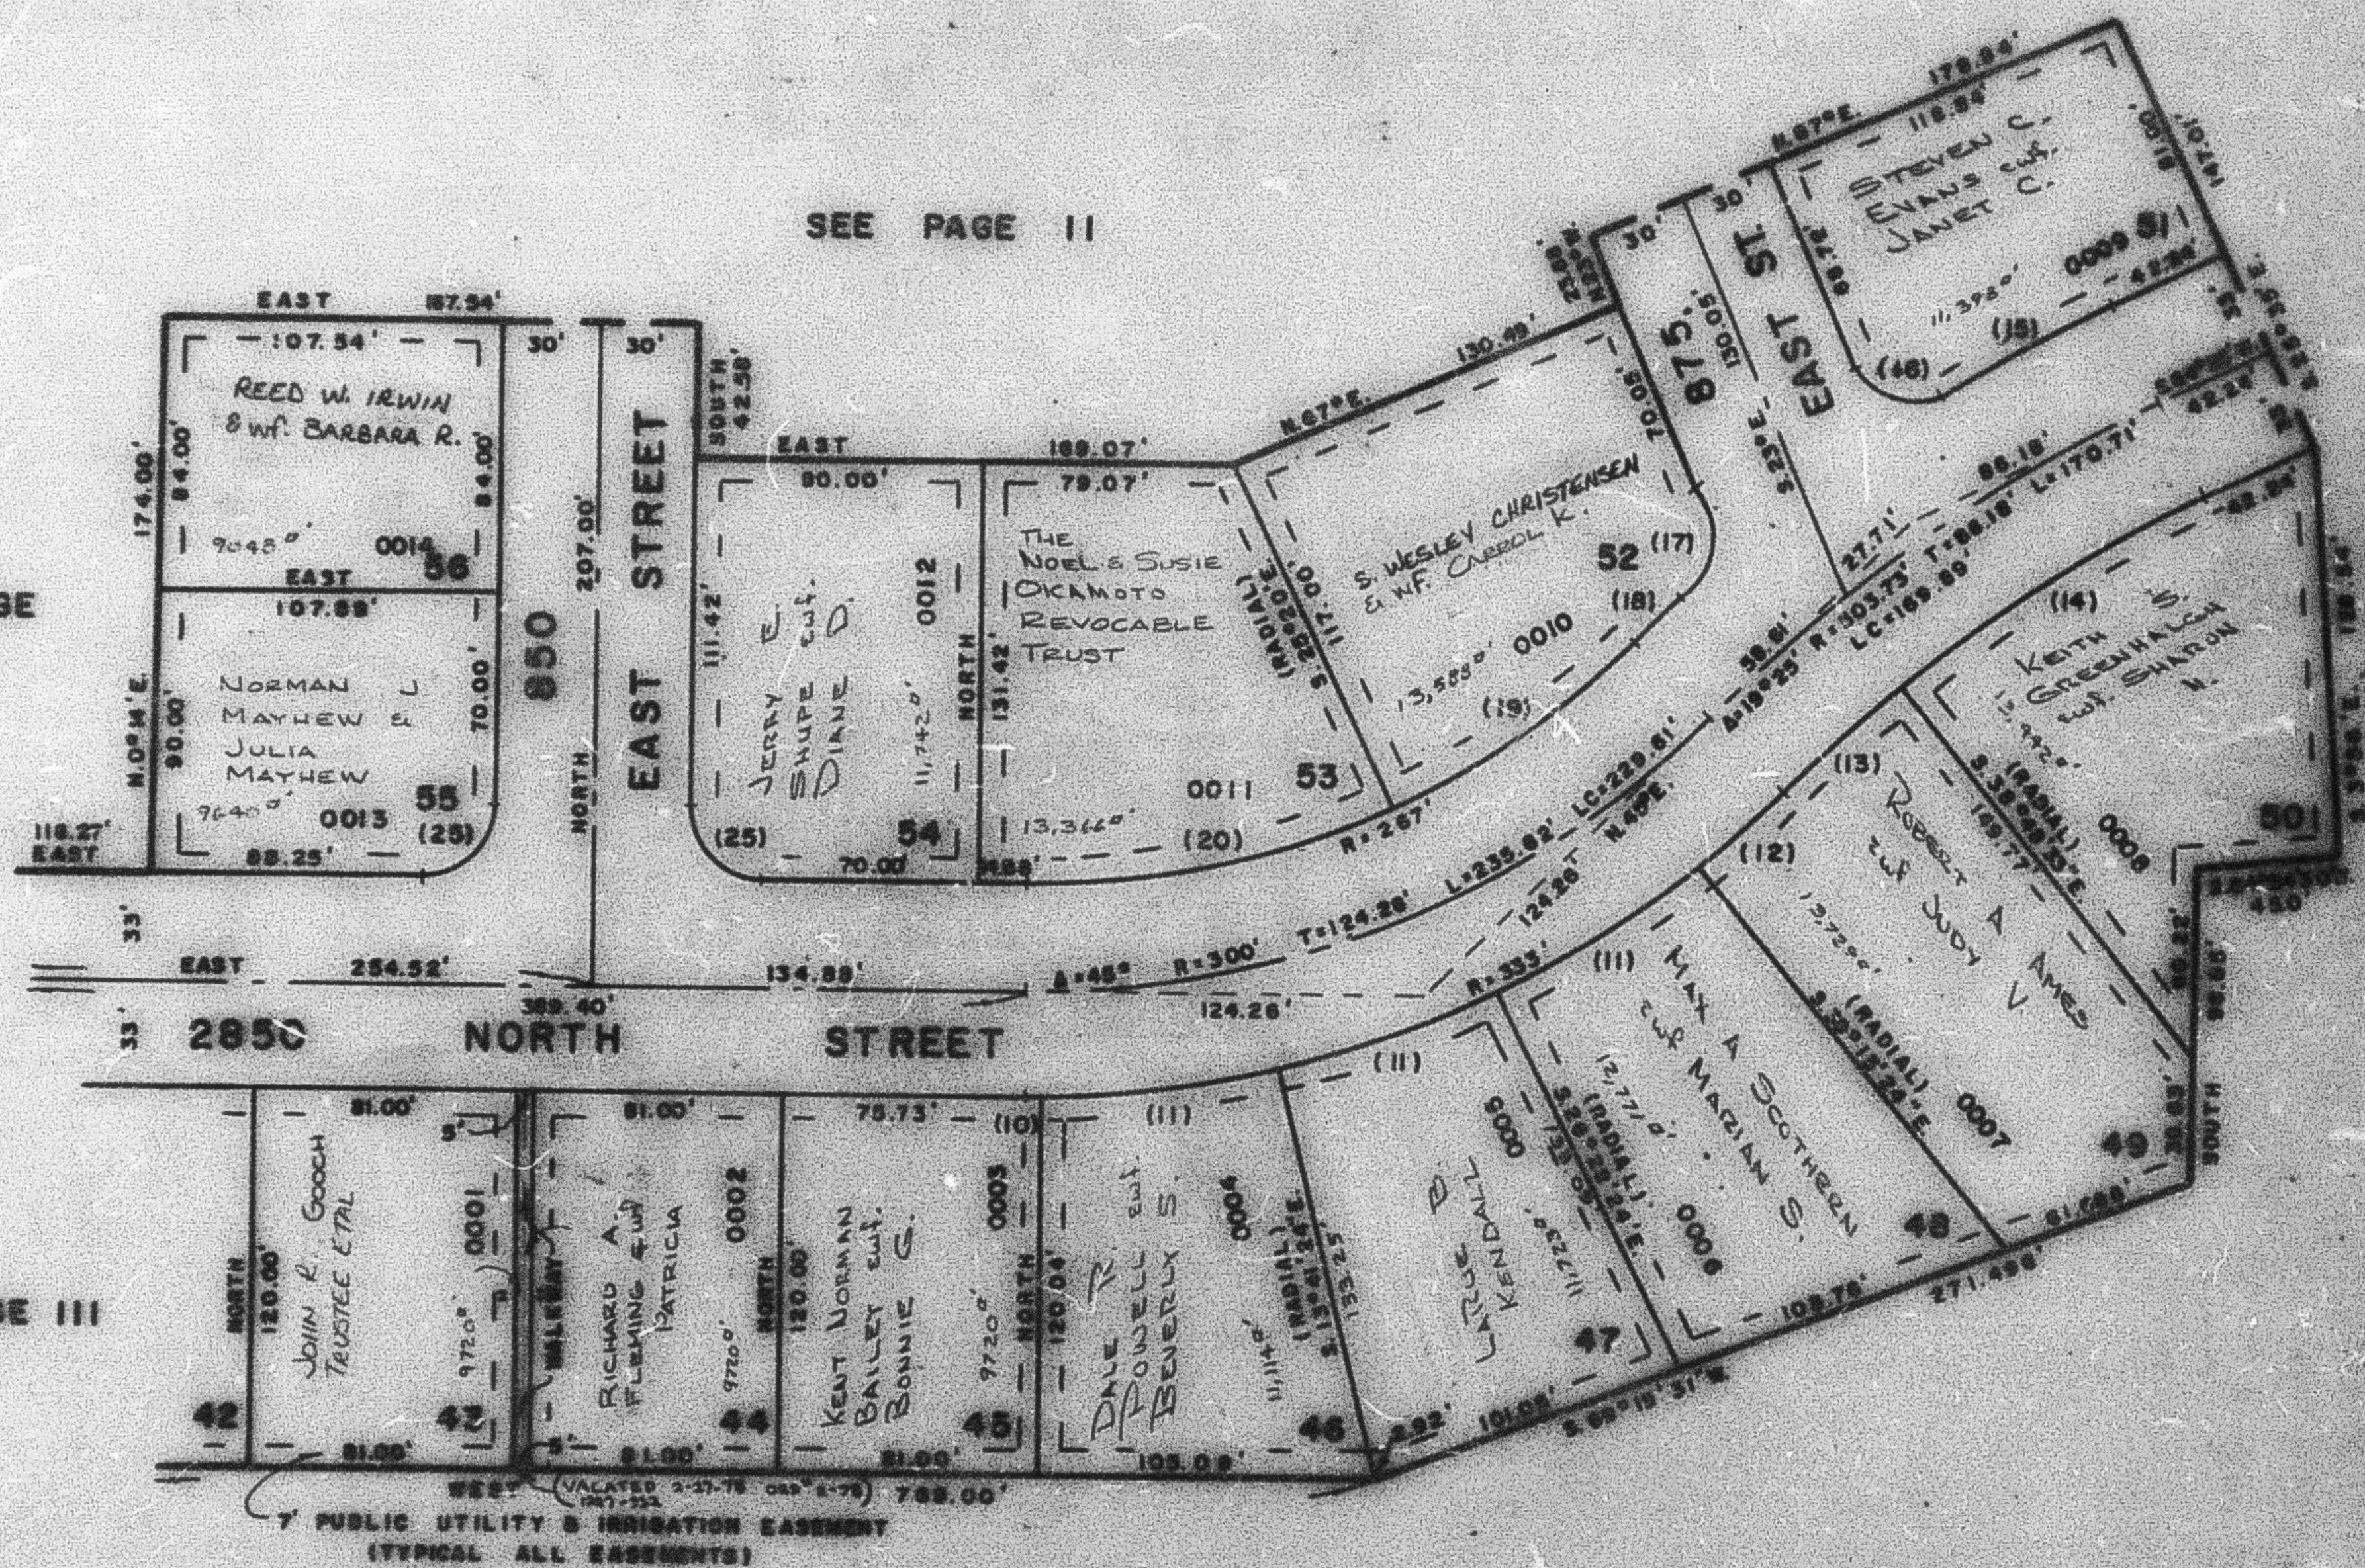

SEE PAGE 111

SEE PAGE 97

CURVE DATA

	10	11	12	13	14	15	16	17	18	19	20	21
Δ	0° 54' 26"	12° 00' 00"	07° 54' 36"	07° 12' 22"	15° 13' 33"	5° 25' 45"	00° 43' 45"	70° 55' 50"	2° 25' 30"	10° 00' 00"	22° 25' 00"	00° 00' 00"
R	333'	333'	333'	470.73'	470.73'	536.73'	20'	20'	536.73'	267'	257'	25'
T	2.63'	37.30'	16.70'	35.48'	54.57'	25.01'	23.31'	14.17'	12.40'	45.28'	60.01'	20'
L	5.27'	74.30'	33.38'	50.06'	105.86'	57.57'	34.86'	24.05'	24.80'	91.23'	118.03'	31.42'
LC	5.27'	74.14'	33.37'	50.04'	105.83'	57.54'	30.35'	23.15'	24.80'	91.20'	117.05'	28.28'

FOR COMPLETE CURVE DATA
SEE CURVE DATA PLAT IN
BOOK 13, PAGE 8