

SCOTTISH HIGHLANDS SUBDIVISION

PLAT 2

LOTS 43 - 56

IN NORTH OGDEN CITY

SCALE 1" = 50'

TAXING UNIT : 10

PREFIX : 17 - 112


SEE PAGE 11

SEE PAGE 11

11

SEE PAGE 13

SEE PAGE 111

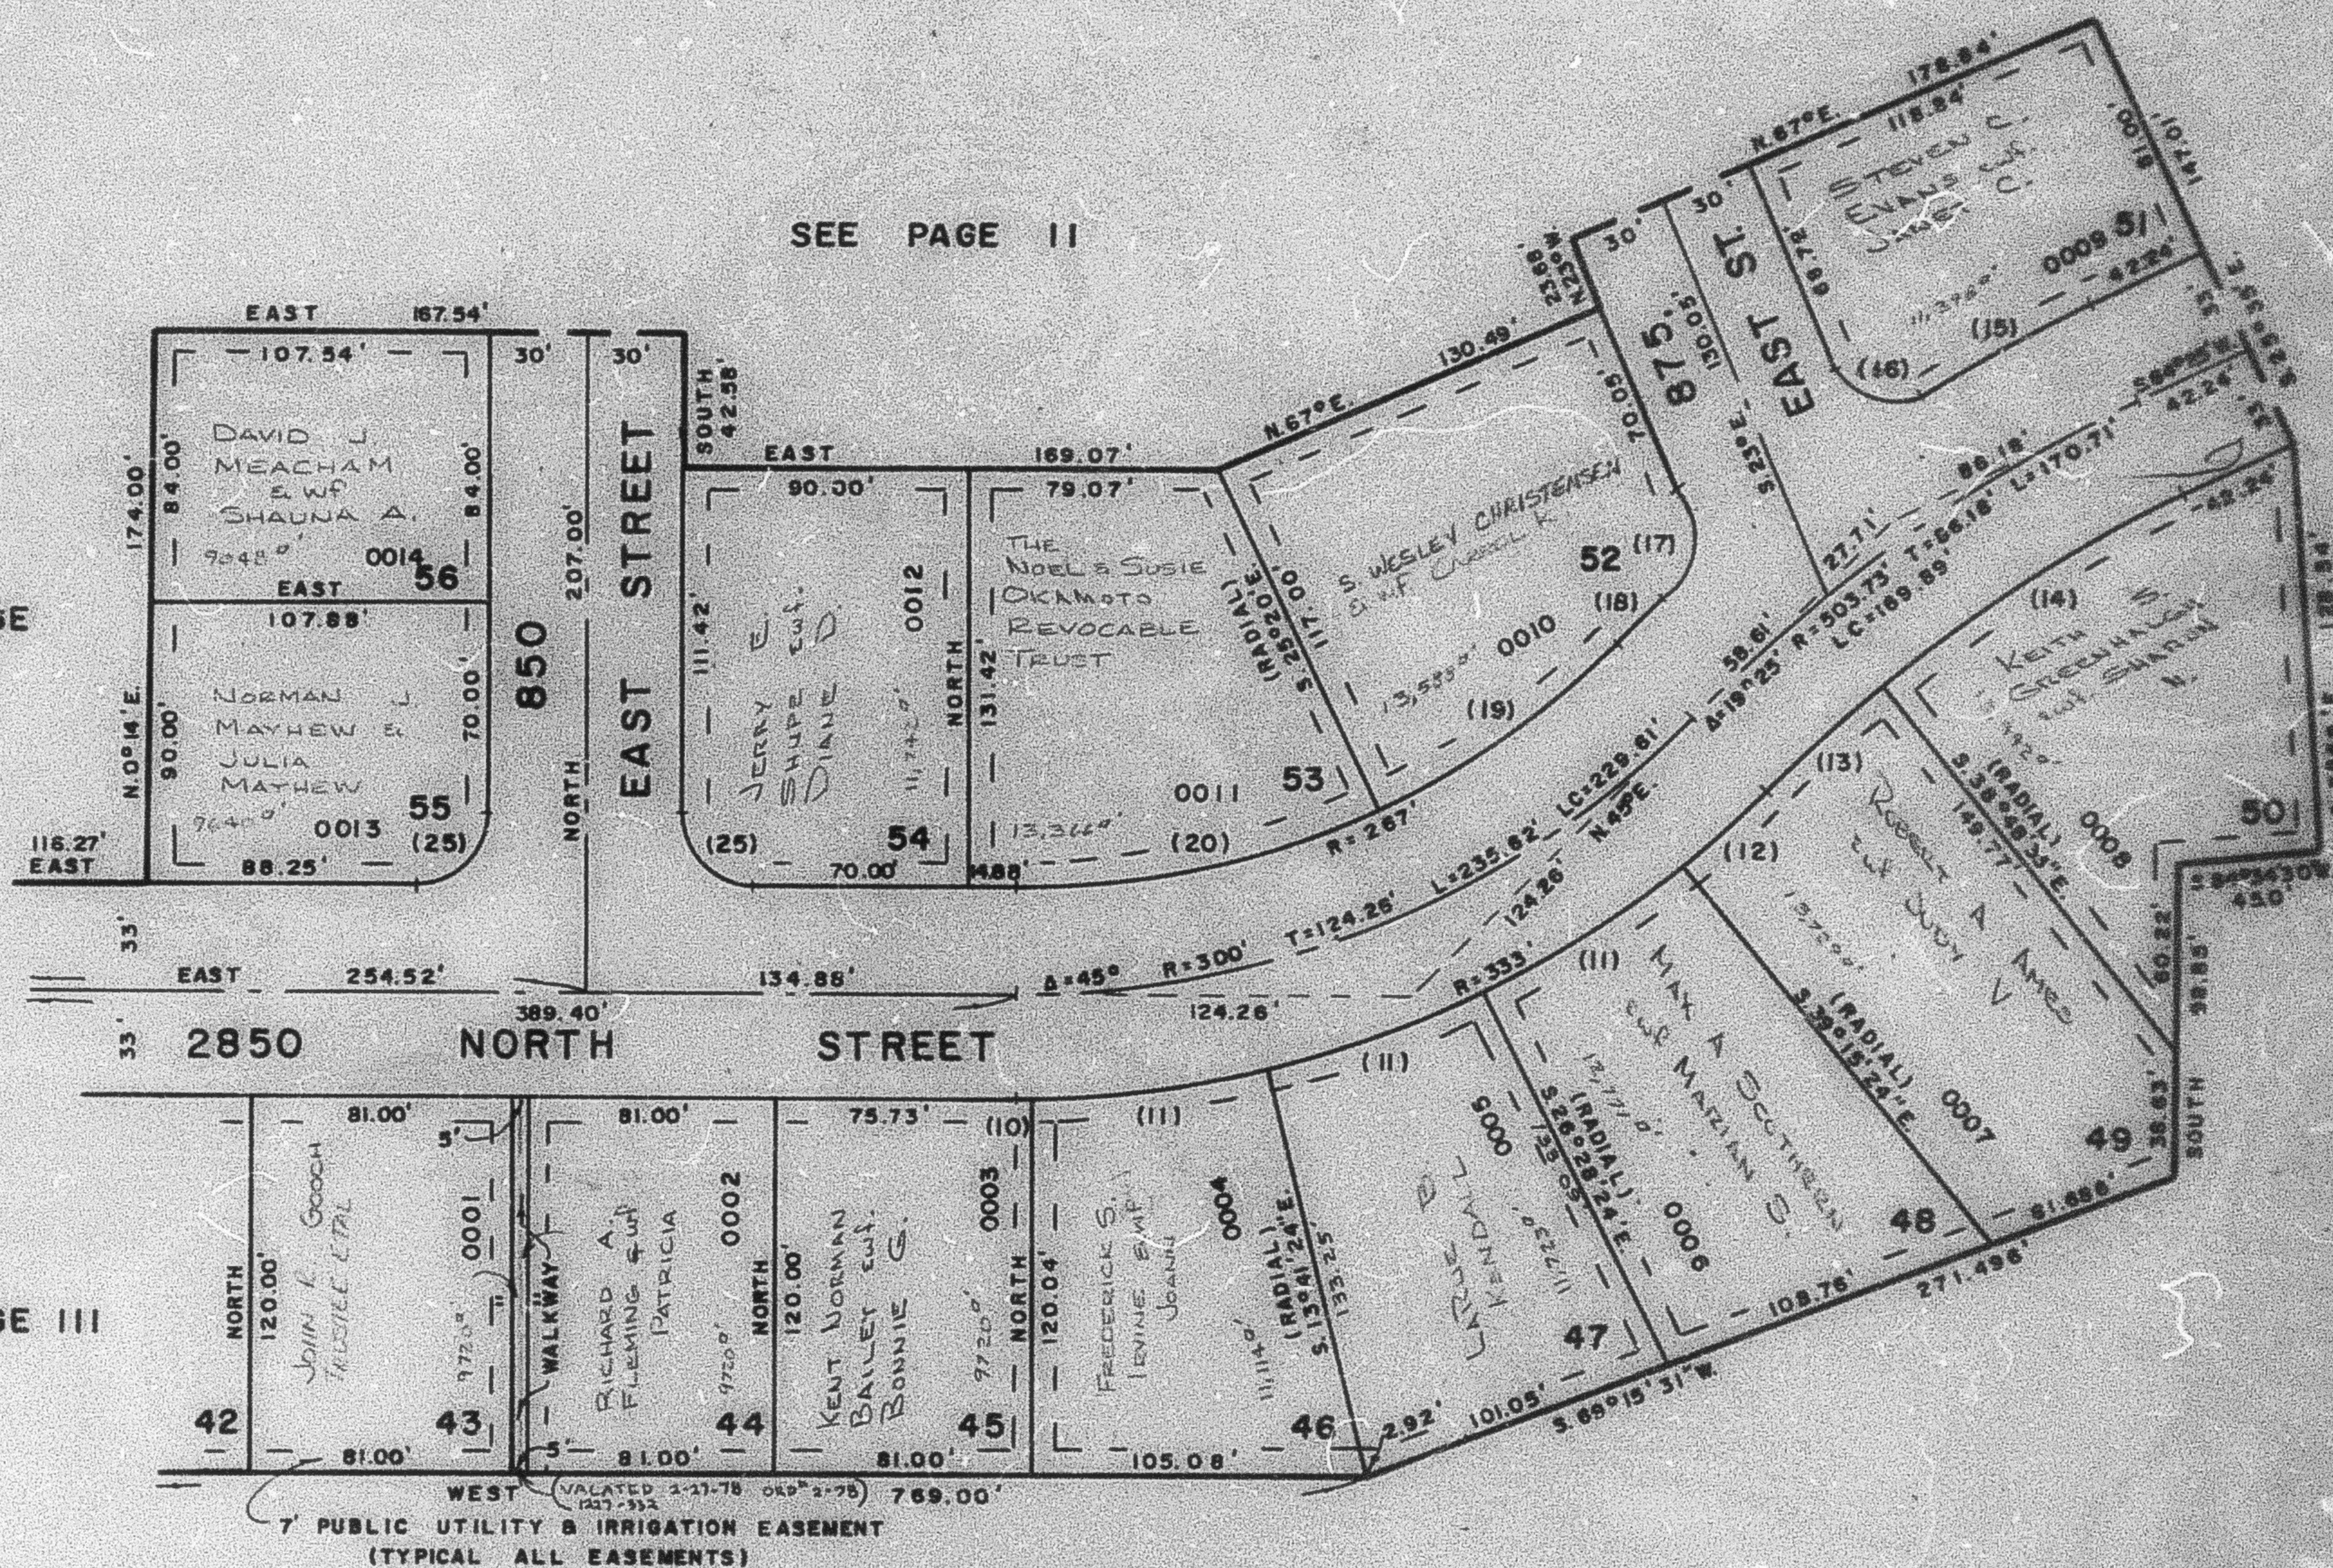

SEE PAGE 97

CURVE DATA

	10	11	12	13	14	15	16	17	18	19	20	25
A	0° 54' 24"	12° 47' 00"	5° 44' 36"	8° 11' 27"	13° 13' 33"	6° 08' 45"	98° 43' 45"	70° 38' 50"	2° 38' 50"	19° 40' 00"	25° 20' 00"	90° 00' 00"
R	333'	333'	333'	470.73'	470.73'	536.73'	20'	20'	536.73'	267'	267'	20'
T	2.63'	37.30'	16.70'	25.46'	54.57'	28.81'	23.31'	14.17'	12.40'	48.28'	60.01'	20'
L	5.27'	74.30'	33.38'	50.86'	108.86'	57.57'	34.46'	24.86'	24.80'	91.65'	118.05'	31.42'
LC	5.27'	74.14'	33.37'	50.84'	108.42'	57.54'	30.35'	23.13'	24.80'	91.20'	117.09'	26.28'

FOR COMPLETE ENG. DATA
SEE ORIG. DED. PLAT IN
BOOK 12, PAGE 8