

PART OF THE S.E. 1/4, OF SEC. 28, T.7N., R.1W., S.L.B. & M.
SCOTTISH HIGHLANDS SUBDIVISION

PLAT 2


TAXING UNIT: 10

LOTS 43-56

IN NORTH OGDEN CITY

SCALE 1" = 50'

SEE PAGE 11

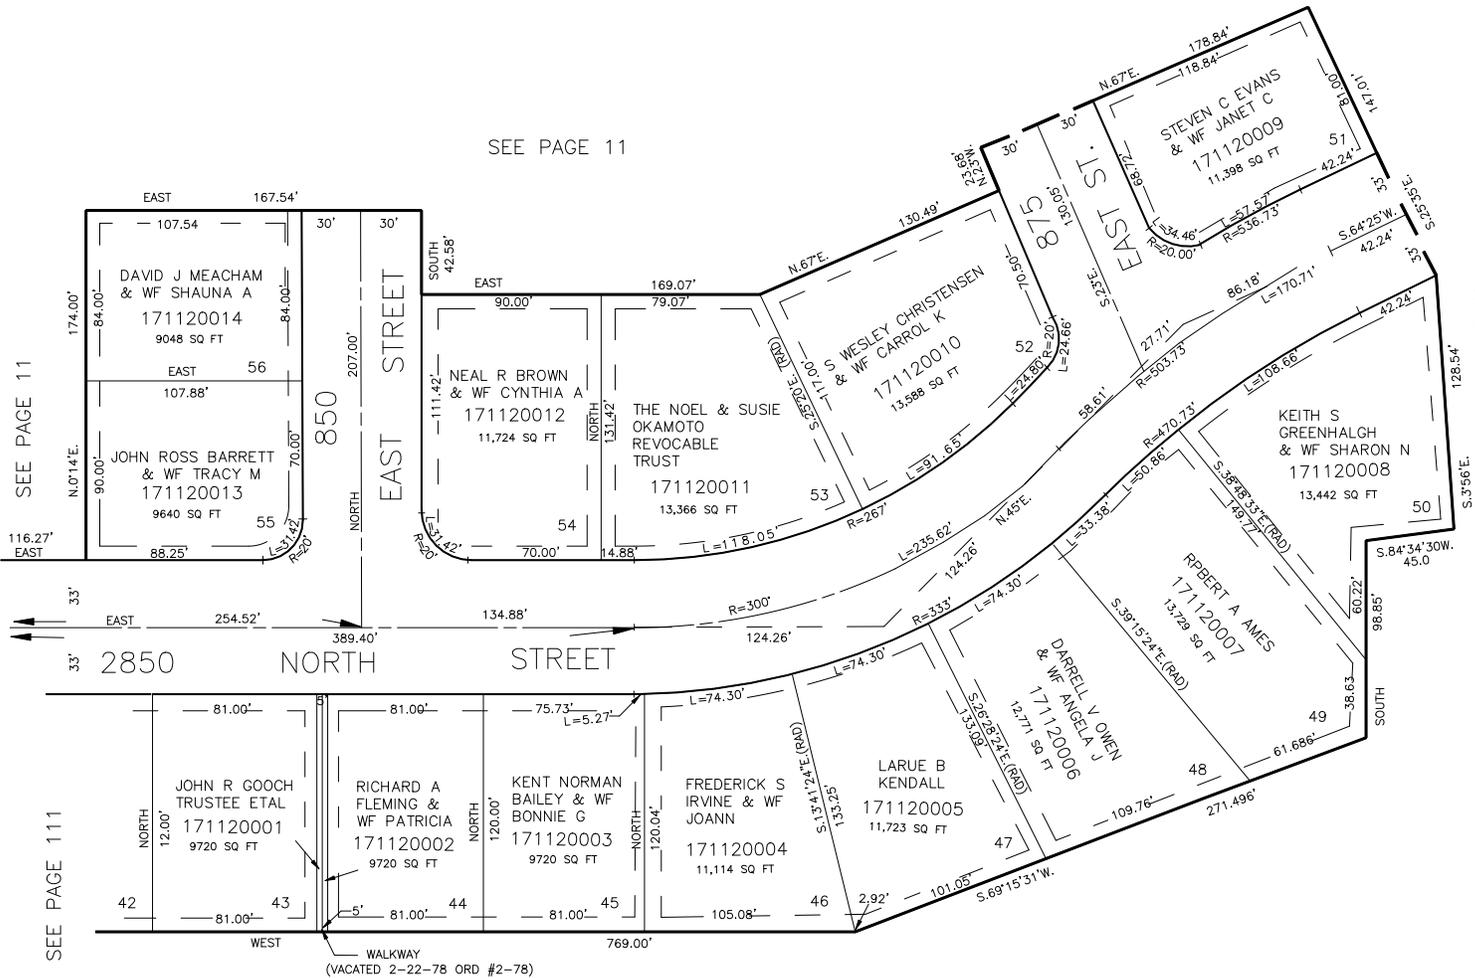

SEE PAGE 13

SEE PAGE 11

SEE PAGE 111

7' PUBLIC UTILITY & IRRIGATION EASEMENT
 (TYPICAL ALL EASEMENTS)

SEE PAGE 97

10' UTILITY & DRAINAGE EASEMENTS EACH
 SIDE OF PROPERTY LINES AS INDICATED
 BY DASHED LINES EXCEPT AS OTHERWISE
 SHOWN.

FOR COMPLETE ENG DATA SEE
 ORIGINAL DEDICATION PLAT IN
 BOOK 19, PAGE 8 OF RECORDS.