

PART OF NW 1/4 SEC. 29, T.7N. R.1W. S.1B. & M.
MESA DEL NORTE' SUBDIVISION

114

NORTH OGDEN CITY

TAXING UNIT: 10


SCALE 1" = 50'

PREFIX: 17-114

SEE BOOK 16, P. 37-3

SEE P. 51-1

SEE P. 56

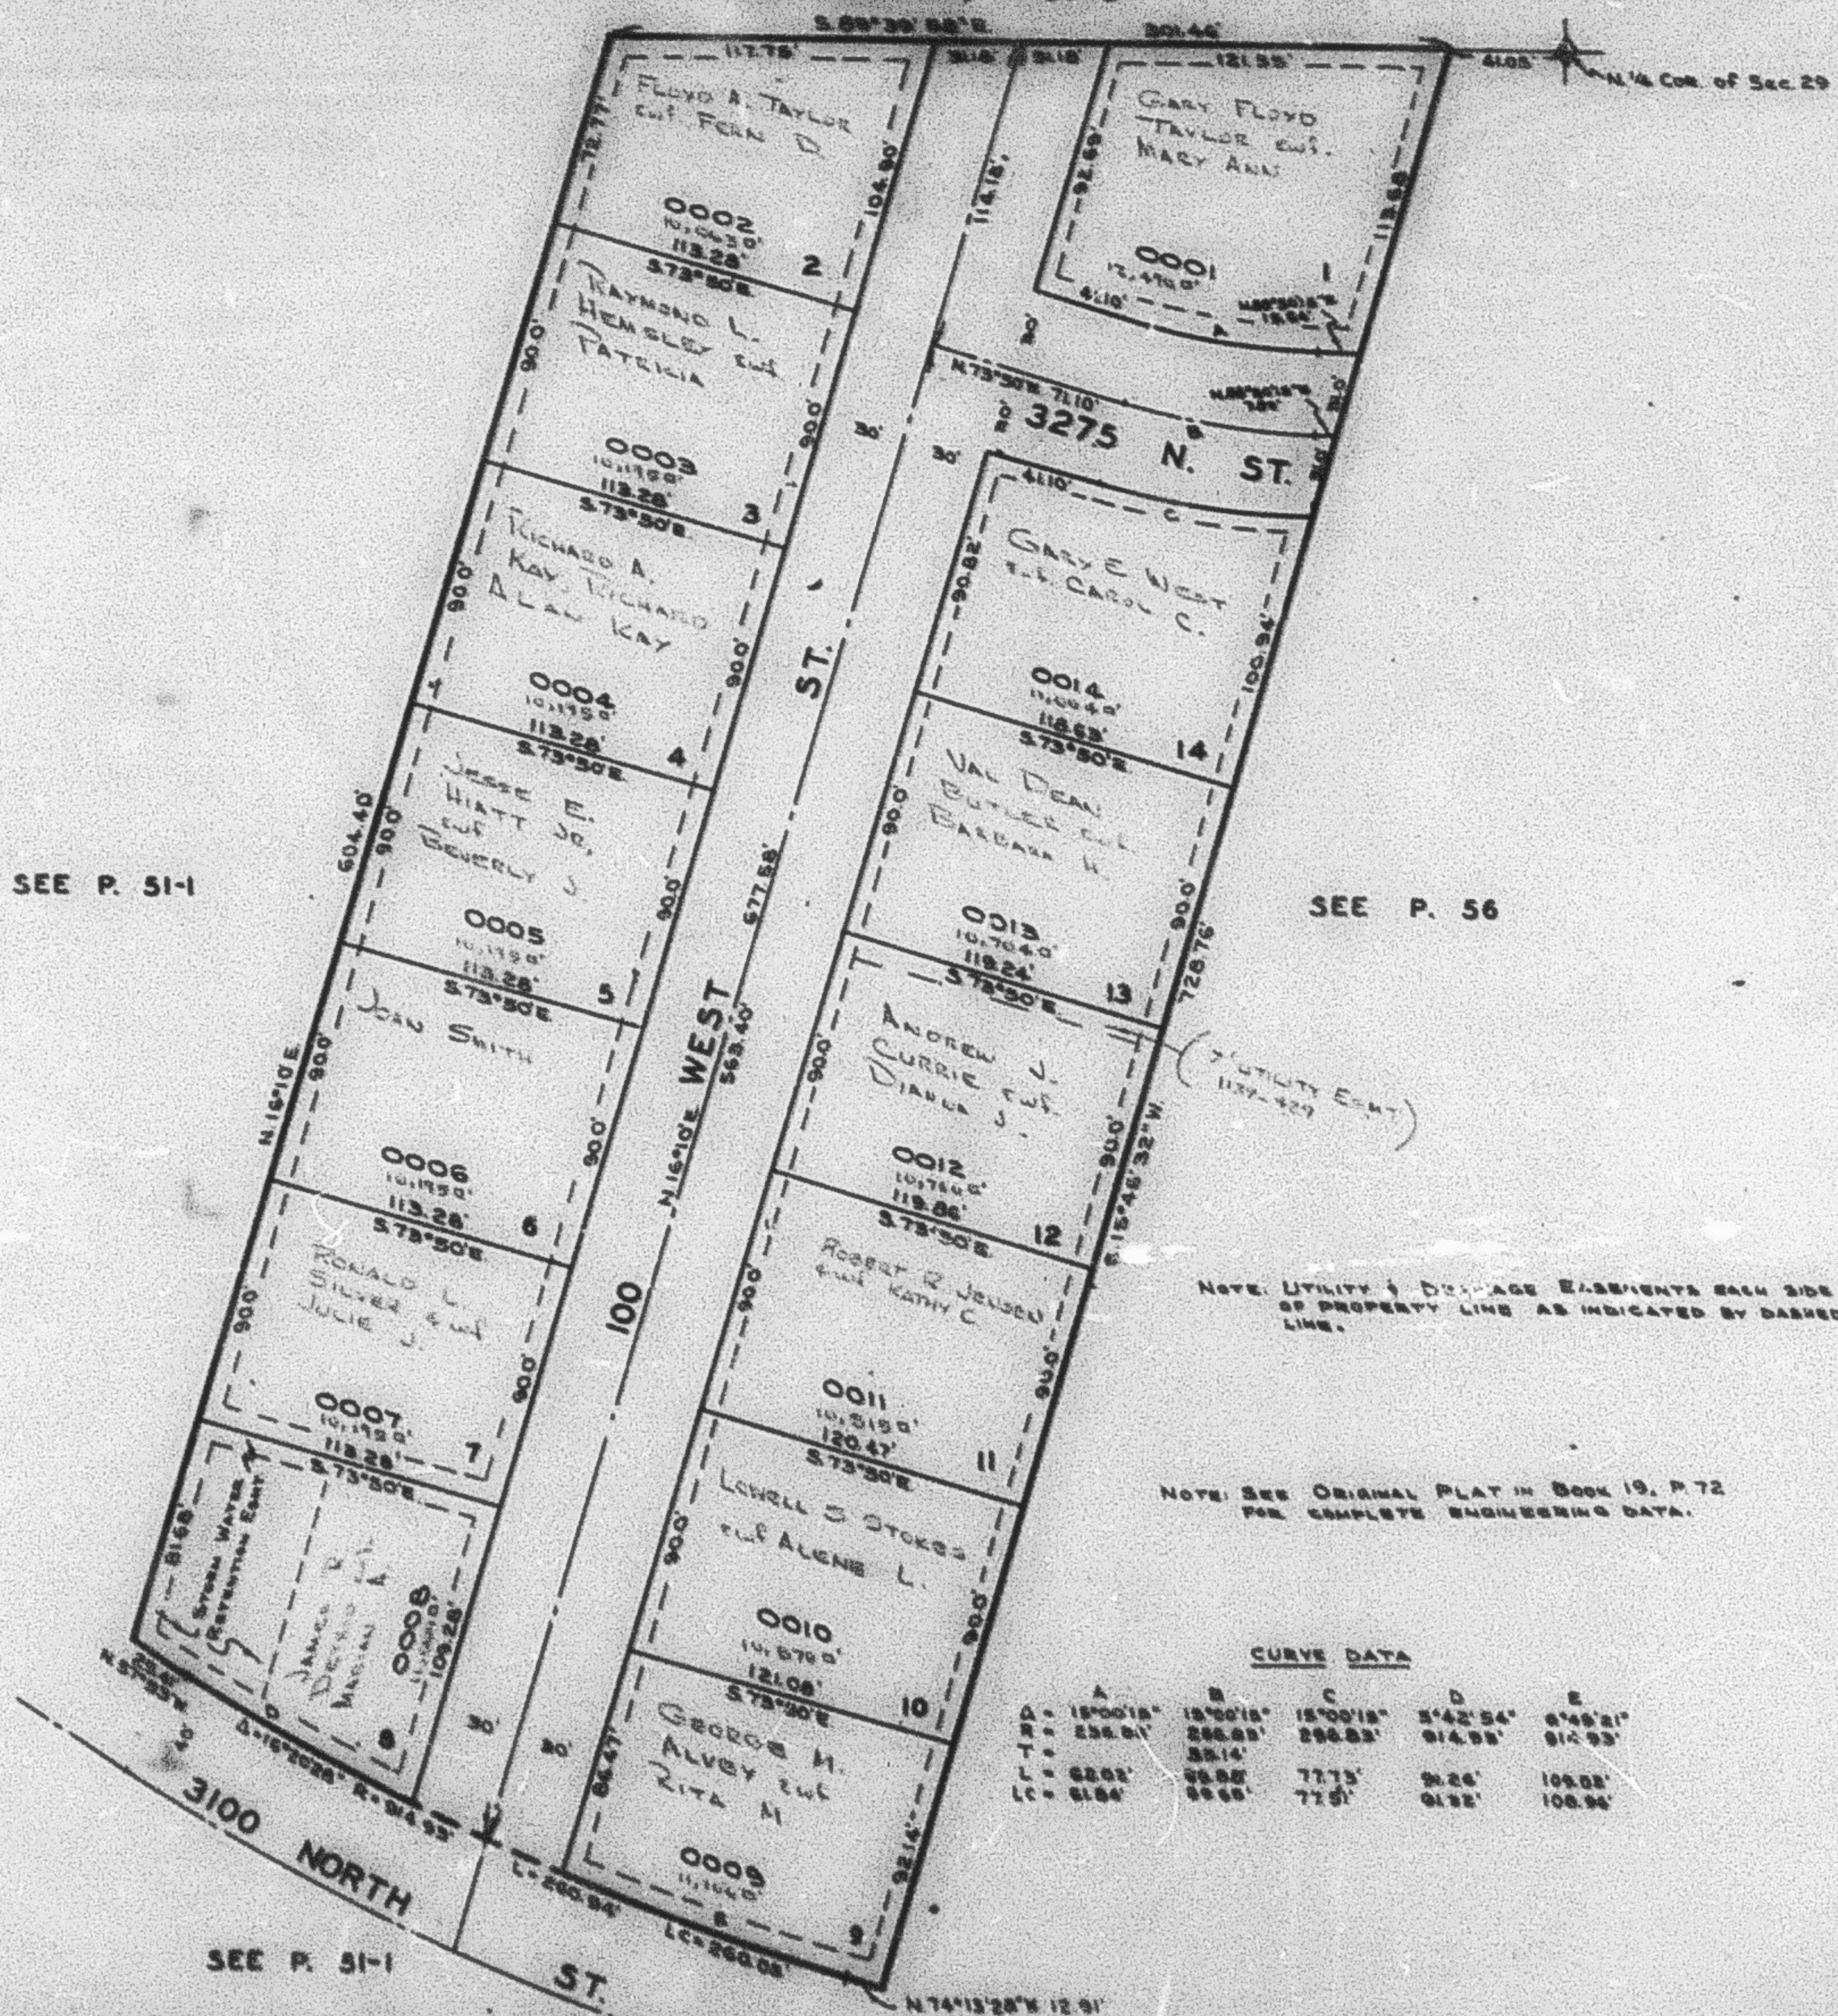

CURVE DATA

A	B	C	D	E
Δ = 18°00'15"	13°00'15"	15°00'15"	5°42'54"	6°45'21"
R = 235.01'	286.83'	286.83'	914.95'	914.95'
T = 35.14'	35.14'	35.14'	92.26'	105.03'
L = 62.02'	99.95'	77.73'	91.32'	108.94'
LC = 61.64'	99.95'	77.73'	91.32'	108.94'