

PART OF N.W. 1/4 OF SEC. 28, T.7N., R.1W., S.L.B. & M.

115


LANCER ACRES SUBDIVISION

IN NORTH OGDEN CITY

TAXING UNIT: 10

SCALE 1" = 40'

PREFIX: 17-115

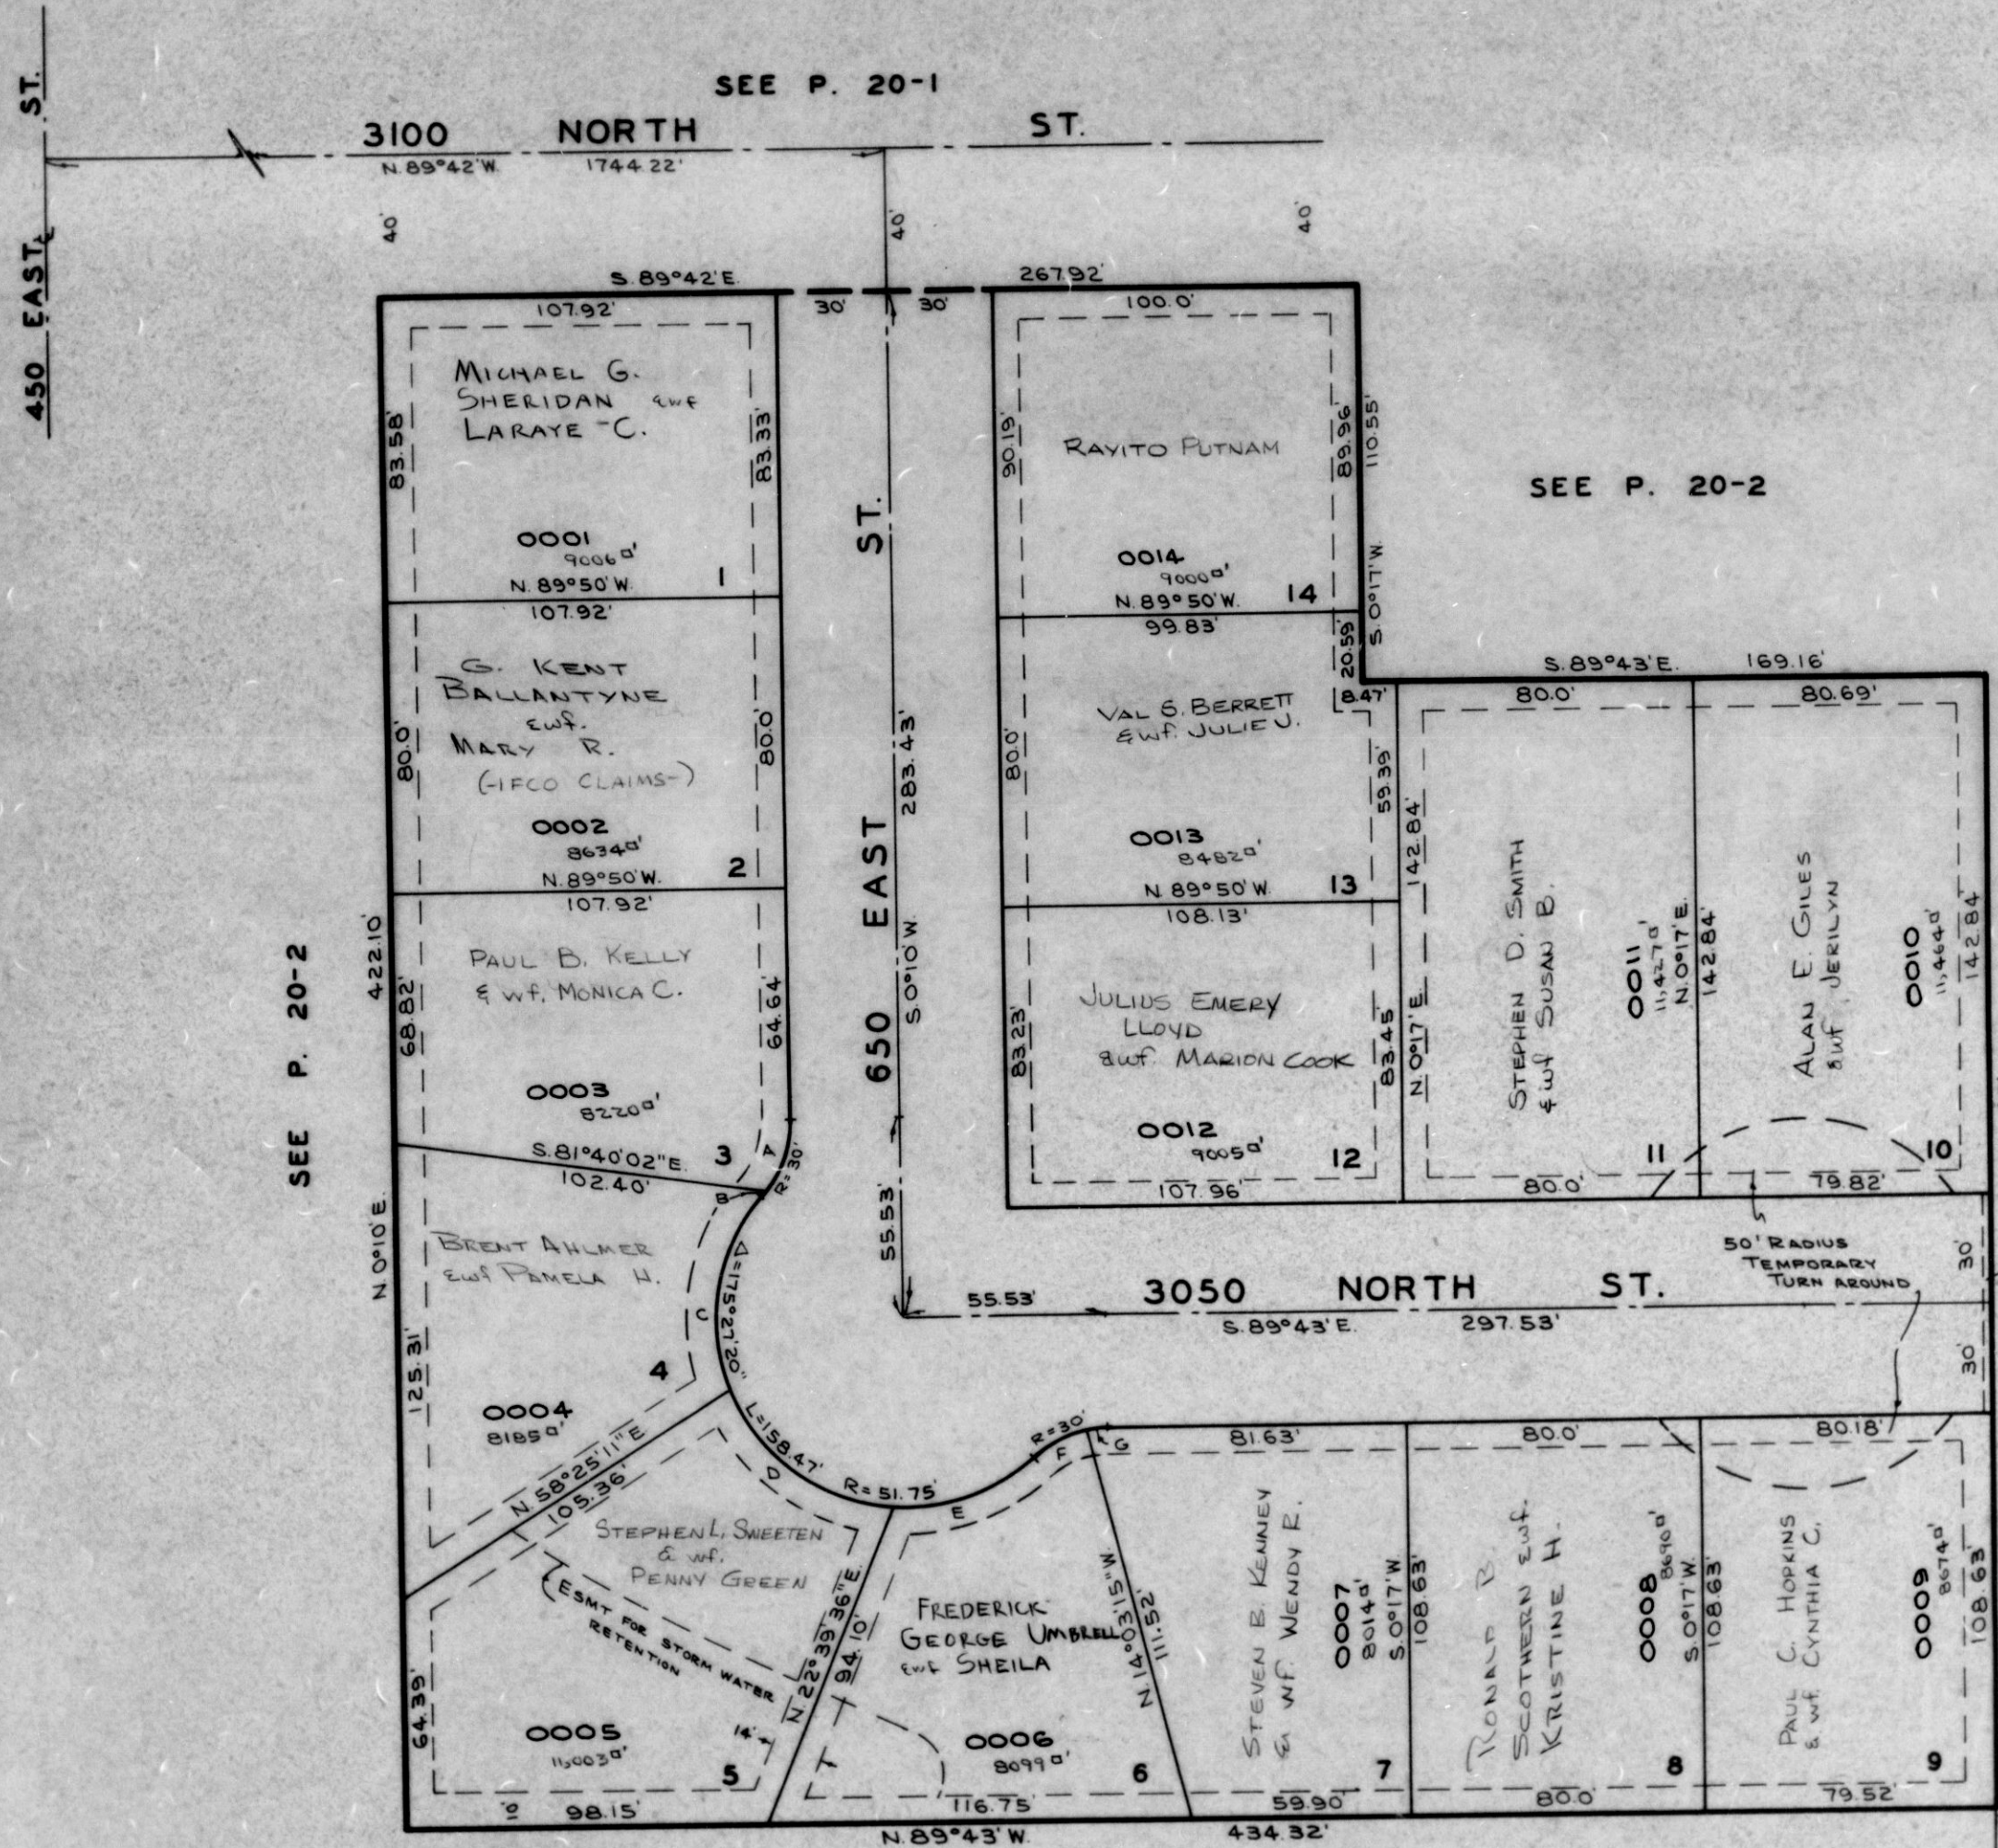

SEE P. 20-2

SEE P. 20-2

SEE P. 116

NOTE: ALL EASEMENTS SHOWN ARE 7' UNLESS OTHERWISE INDICATED.
SEE ORIGINAL PLAT IN BOOK 19, PAGE 83.

SEE P. 20-2

CURVE DATA

	A	B	C	D	E	F	G
Δ	38°36'54"	4°10'06"	63°45'25"	64°50'57"	46°50'58"	31°28'07"	11°18'56"
R	30.00'	30.00'	51.75'	51.75'	51.75'	30.00'	30.00'
L	20.22'	2.18'	57.59'	58.57'	42.31'	16.48'	5.92'
LC	19.84'	2.18'	54.66'	55.50'	41.15'	15.27'	5.92'

SW COR. OF N.W. 1/4 OF SEC. 28
S 89°43'E 2033.54'