

PART OF N.W. 1/4 SEC. 28, T.7N., R.1W., S.L.B. & M.

116

CHERRYWOOD SUBDIVISION

TAXING UNIT 10


IN NORTH OGDEN CITY

PREFIX: 17-116

SCALE 1" = 50'

EXCEPT WHERE OTHERWISE SHOWN
ALL LOTS OWNED BY:
VAN K. DUSENBERY
ET AL

SEE PAGE 20-1

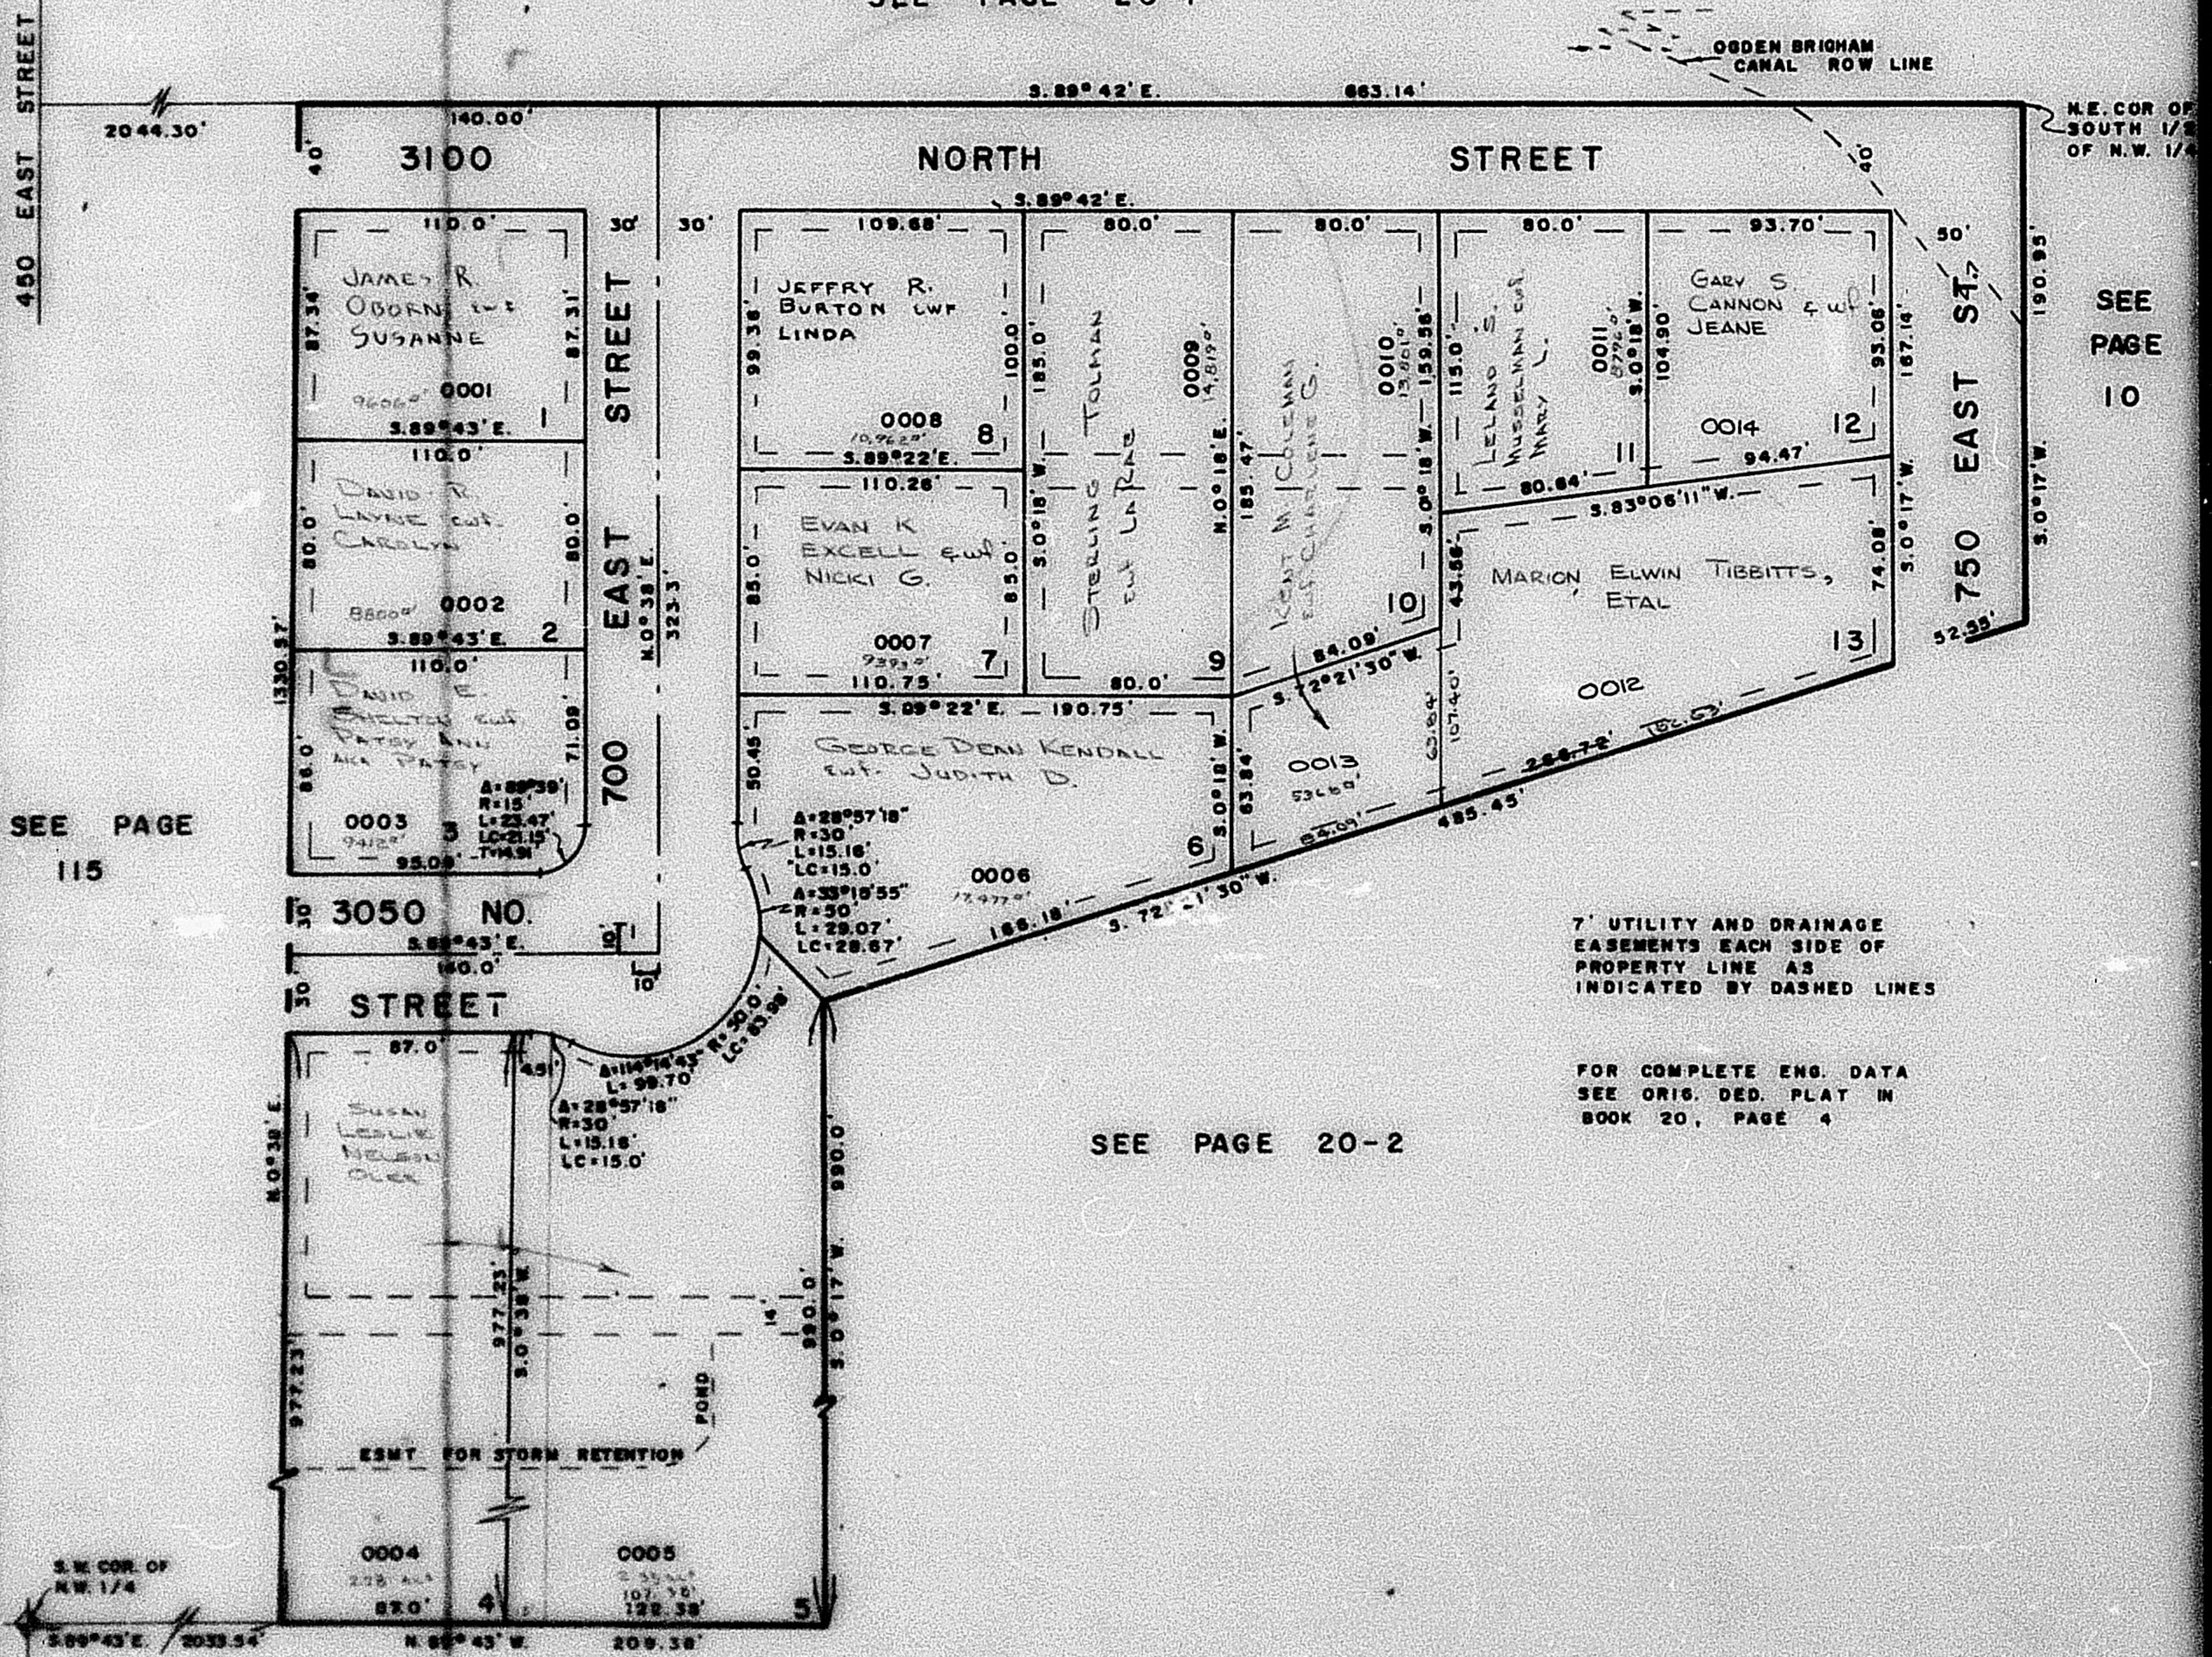

SEE PAGE 115

SEE PAGE 10

SEE PAGE 20-2

7' UTILITY AND DRAINAGE
EASEMENTS EACH SIDE OF
PROPERTY LINE AS
INDICATED BY DASHED LINES

FOR COMPLETE ENG. DATA
SEE ORIG. DED. PLAT IN
BOOK 20, PAGE 4

SEE BOOK 18 PAGE 51