

PART OF N.W. 1/4 SEC. 28, T.7N., R.1W., S.L.B. & M.

116

CHERRYWOOD SUBDIVISION

TAXING UNIT - 10


IN NORTH OGDEN CITY

PREFIX - 17-116

SCALE 1" = 50'

SEE PAGE 20-1

OGDEN BRIGHAM
CANAL ROW LINE

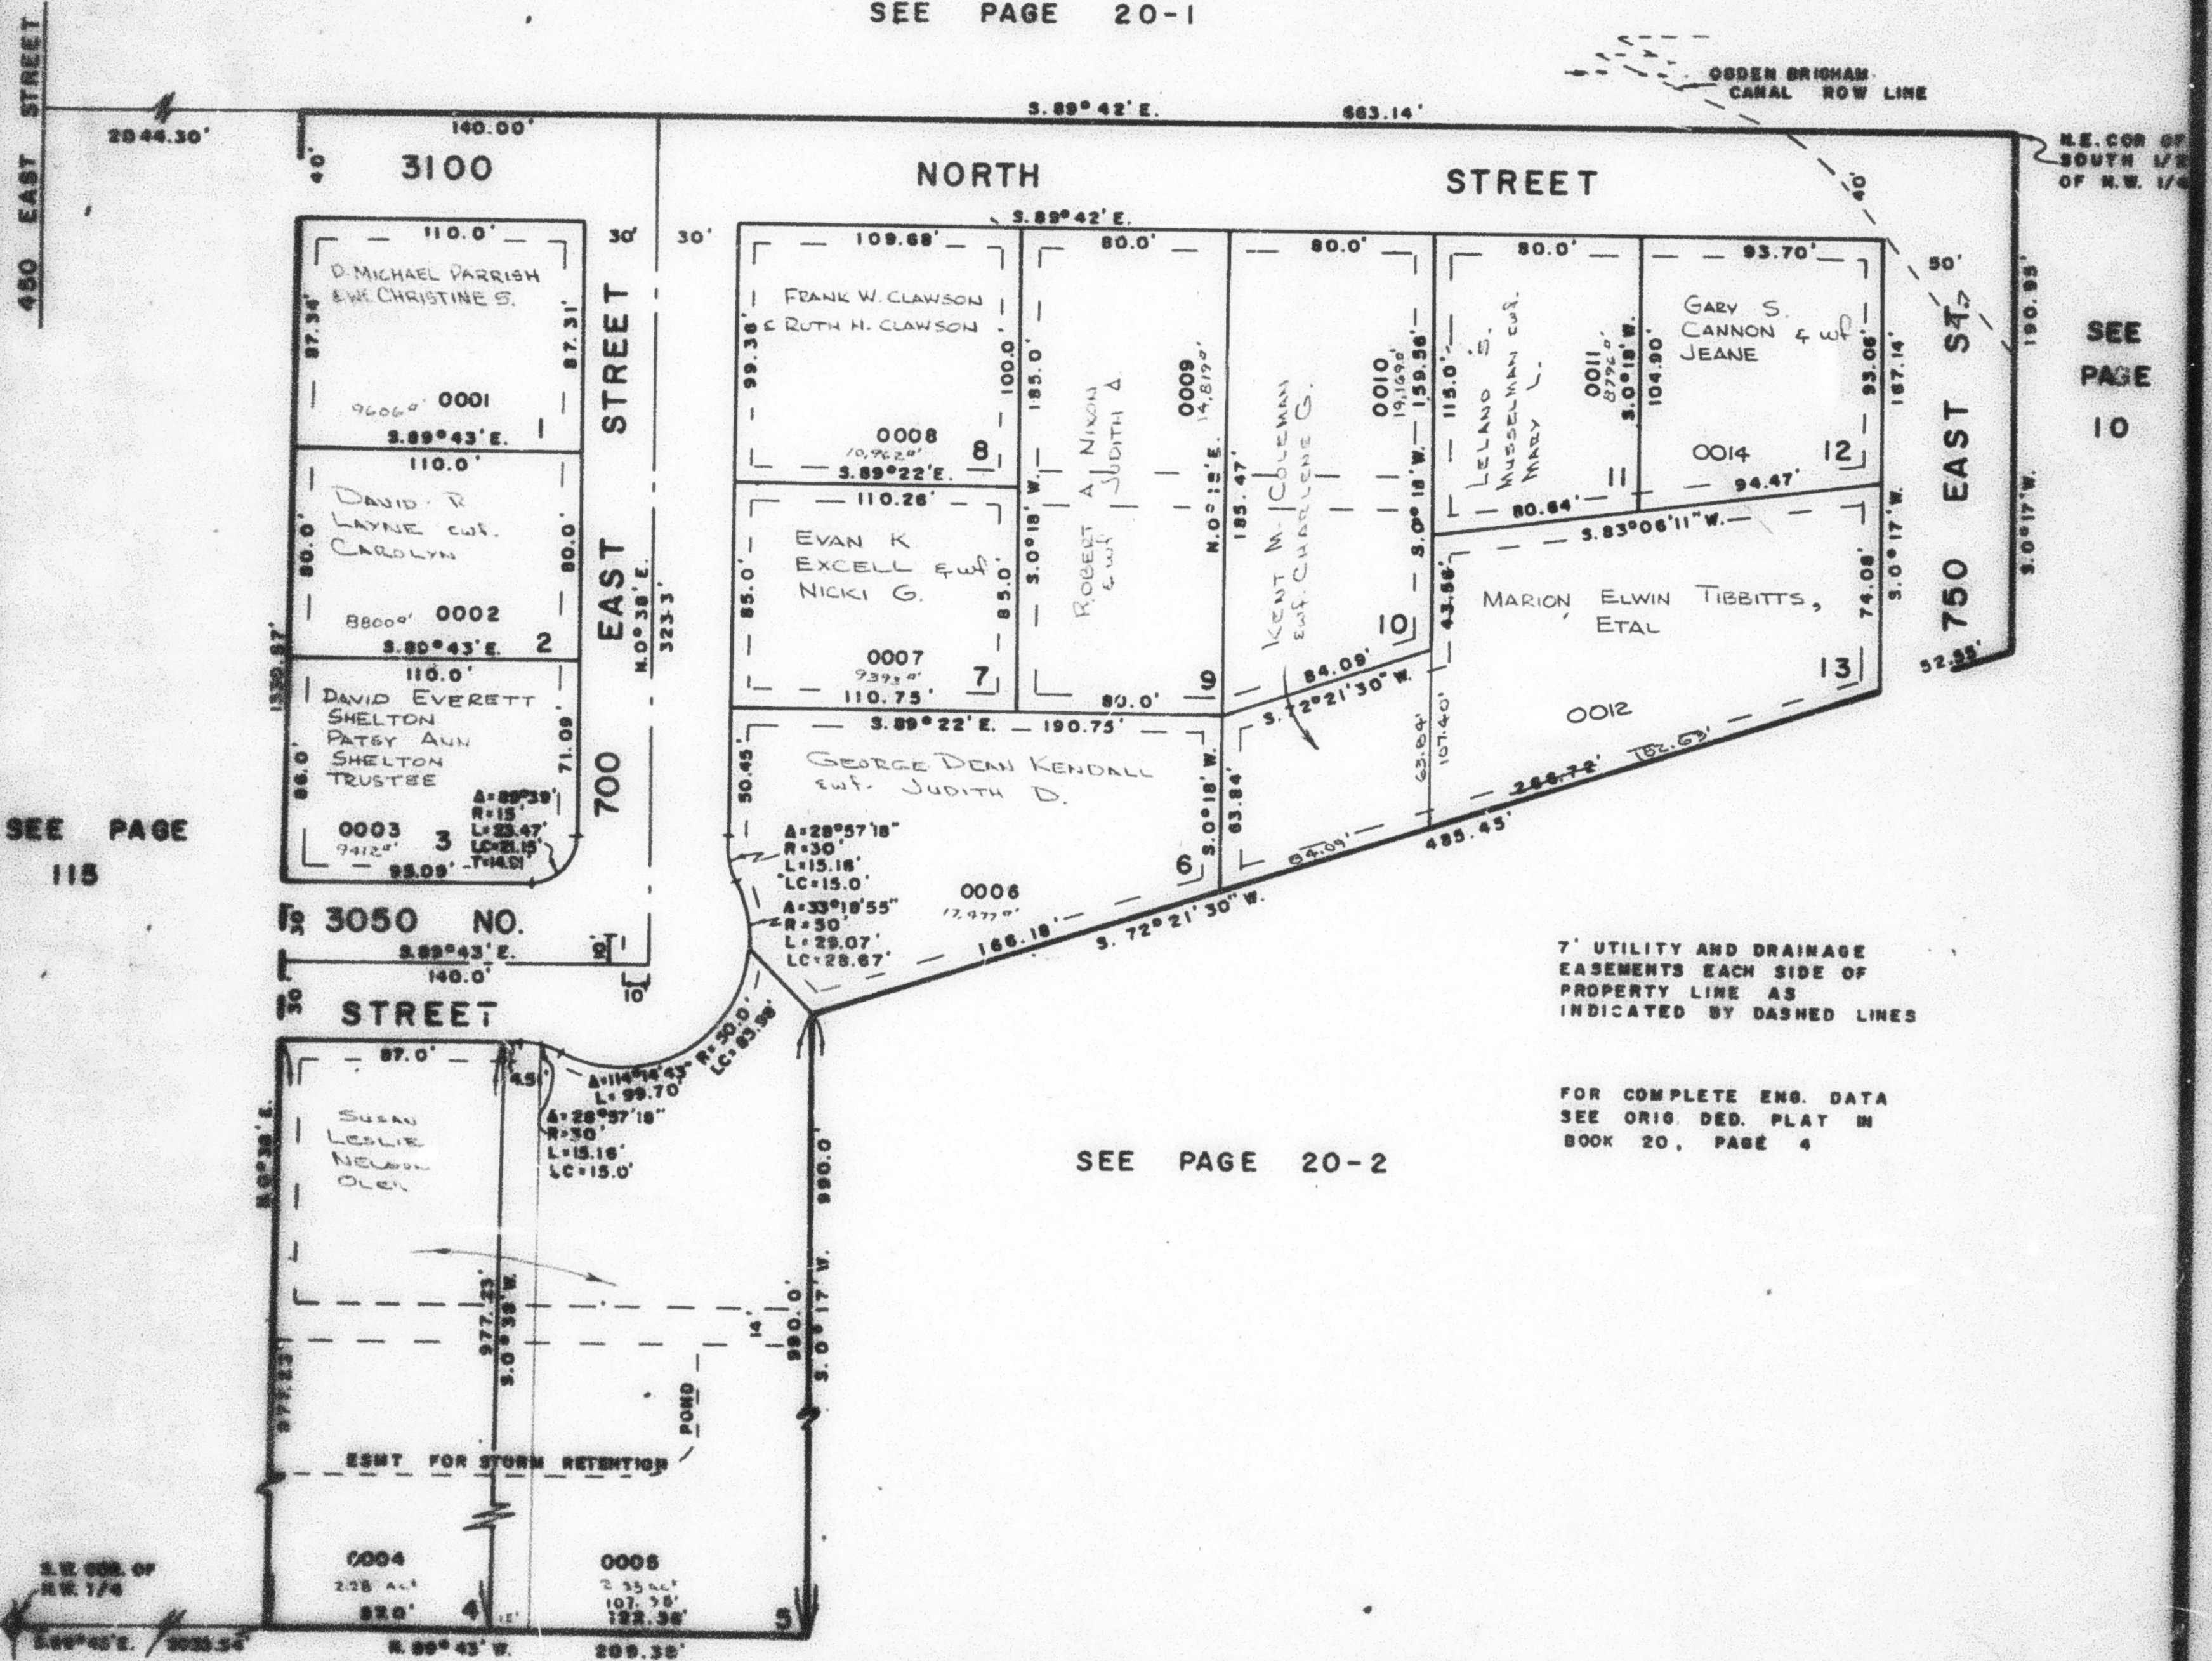

SEE
PAGE
10

7' UTILITY AND DRAINAGE
EASEMENTS EACH SIDE OF
PROPERTY LINE AS
INDICATED BY DASHED LINES

FOR COMPLETE ENG. DATA
SEE ORIG. DED. PLAT IN
BOOK 20, PAGE 4

SEE PAGE 20-2

SEE BOOK 18 PAGE 51

W.F. 1-77