

PART OF N.E. 1/4 OF SEC. 28. T.7N..R.1W.. S.L.B.&M.

118

NORTHBRIDGE SUBDIVISION NO. 8

NORTH OGDEN CITY

SCALE 1" = 50'

TAXING UNIT 10


PREFIX:17-118

SEE P. 3

EXCEPT WHERE OTHERWISE SHOWN,
ALL LOTS ARE OWNED BY:
LELAND R. SAUNDERS

SE COR. OF NE 1/4 OF
NE 1/4 OF SEC 28,
T.7N., R.1W

SEE P. 10

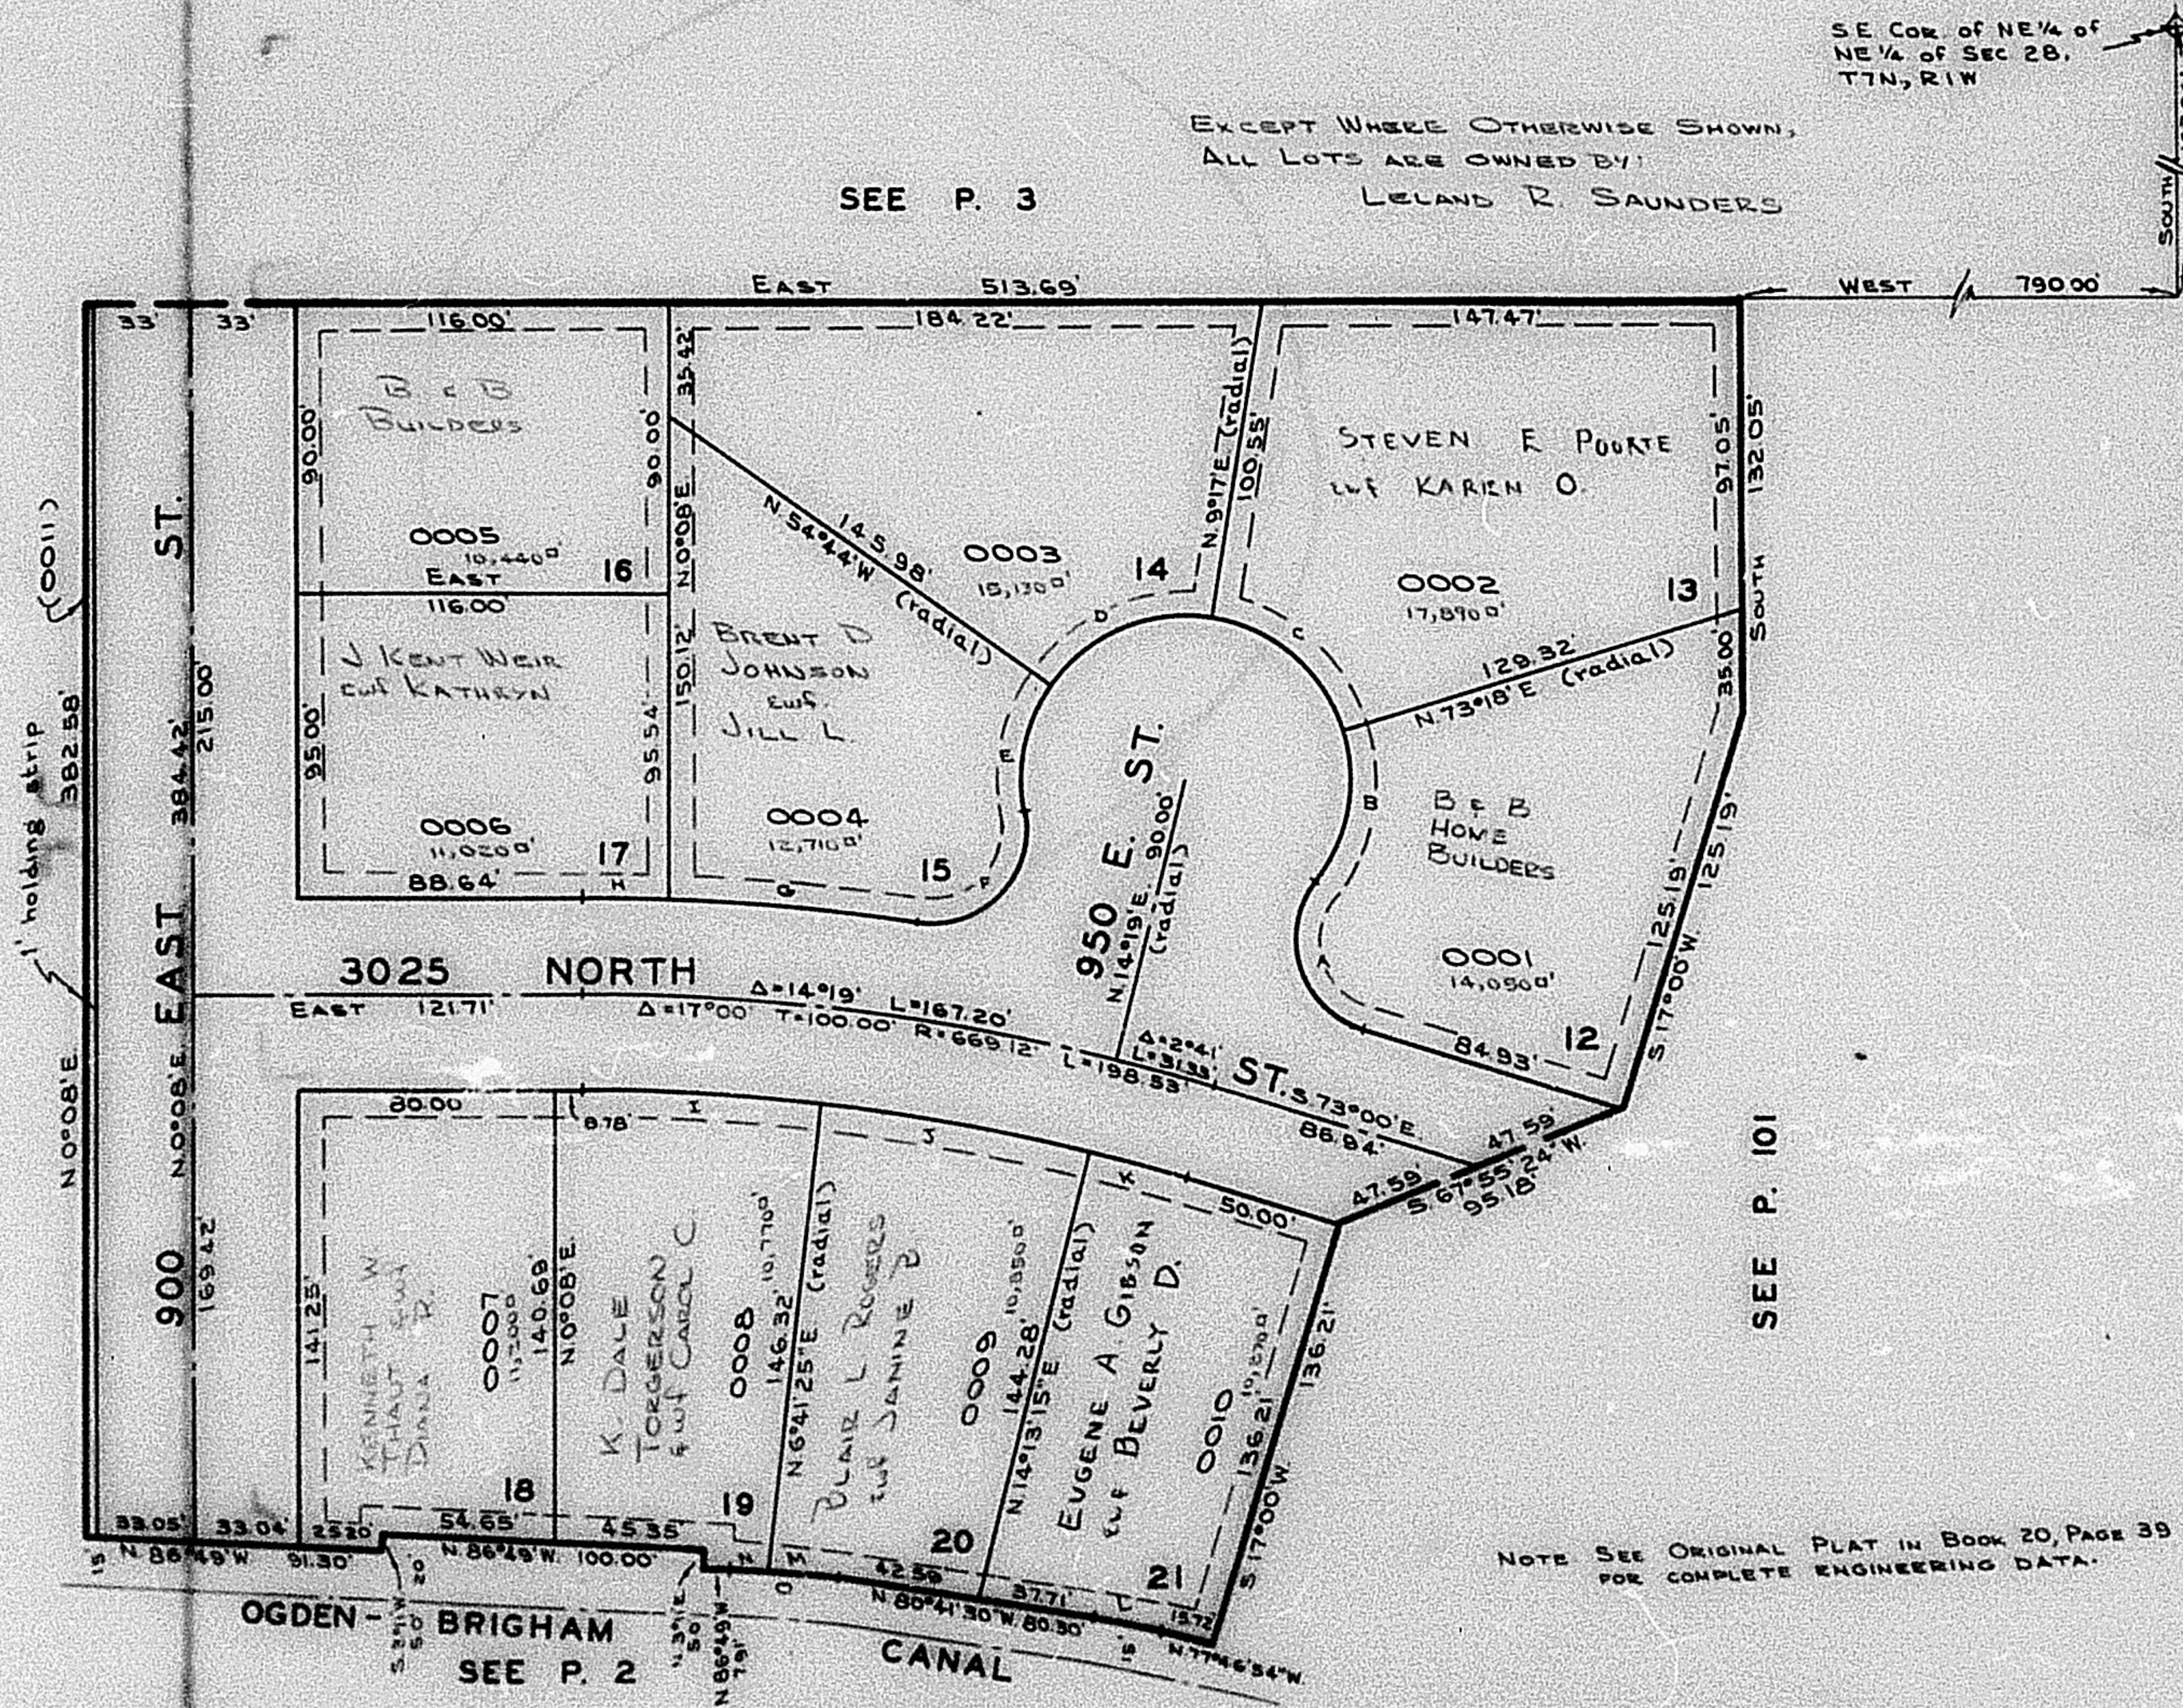

CURVE DATA

	A	B	C	D	E	F	G	H	I	J	K	L	M	N	O
Δ =	11°23'	55°05'	64°01'	45°48'09"	100°08'19"	6°21'38"	2°14'32"	6°41'25"	7°31'50"	2°46'45"	2°54'36"	3°47'57"	2°19'33"	6°07'30"	
R =	30.00'	50.00'	50.00'	50.00'	30.00'	699.12'	669.12'	639.12'	639.12'	639.12'	415.00'	336.49'	336.49'	336.49'	336.49'
L =	58.32'	48.07'	53.87'	39.87'	57.14'	77.61'	27.36'	74.63'	84.00'	31.00'	21.08'	22.31'	13.66'	35.97'	
LC =	49.56'	46.24'	53.00'	38.91'	48.89'	77.57'	27.36'	74.59'	83.94'	31.00'	21.08'	22.31'	13.66'		