

PART OF N.E. 1/4 OF SEC. 28. T.7N.R.1W. S.L.B.&M.

118

NORTHBRIDGE SUBDIVISION NO. 8

NORTH OGDEN CITY

TAXING UNIT 10


SCALE 1" = 50'

PREFIX:17-118

SEE P. 3

EXCEPT WHERE OTHERWISE SHOWN,
ALL LOTS ARE OWNED BY
LELAND E. SAUNDERS

SE COR. of NE 1/4 of
NE 1/4 of SEC. 28.
T.7N, R.1W

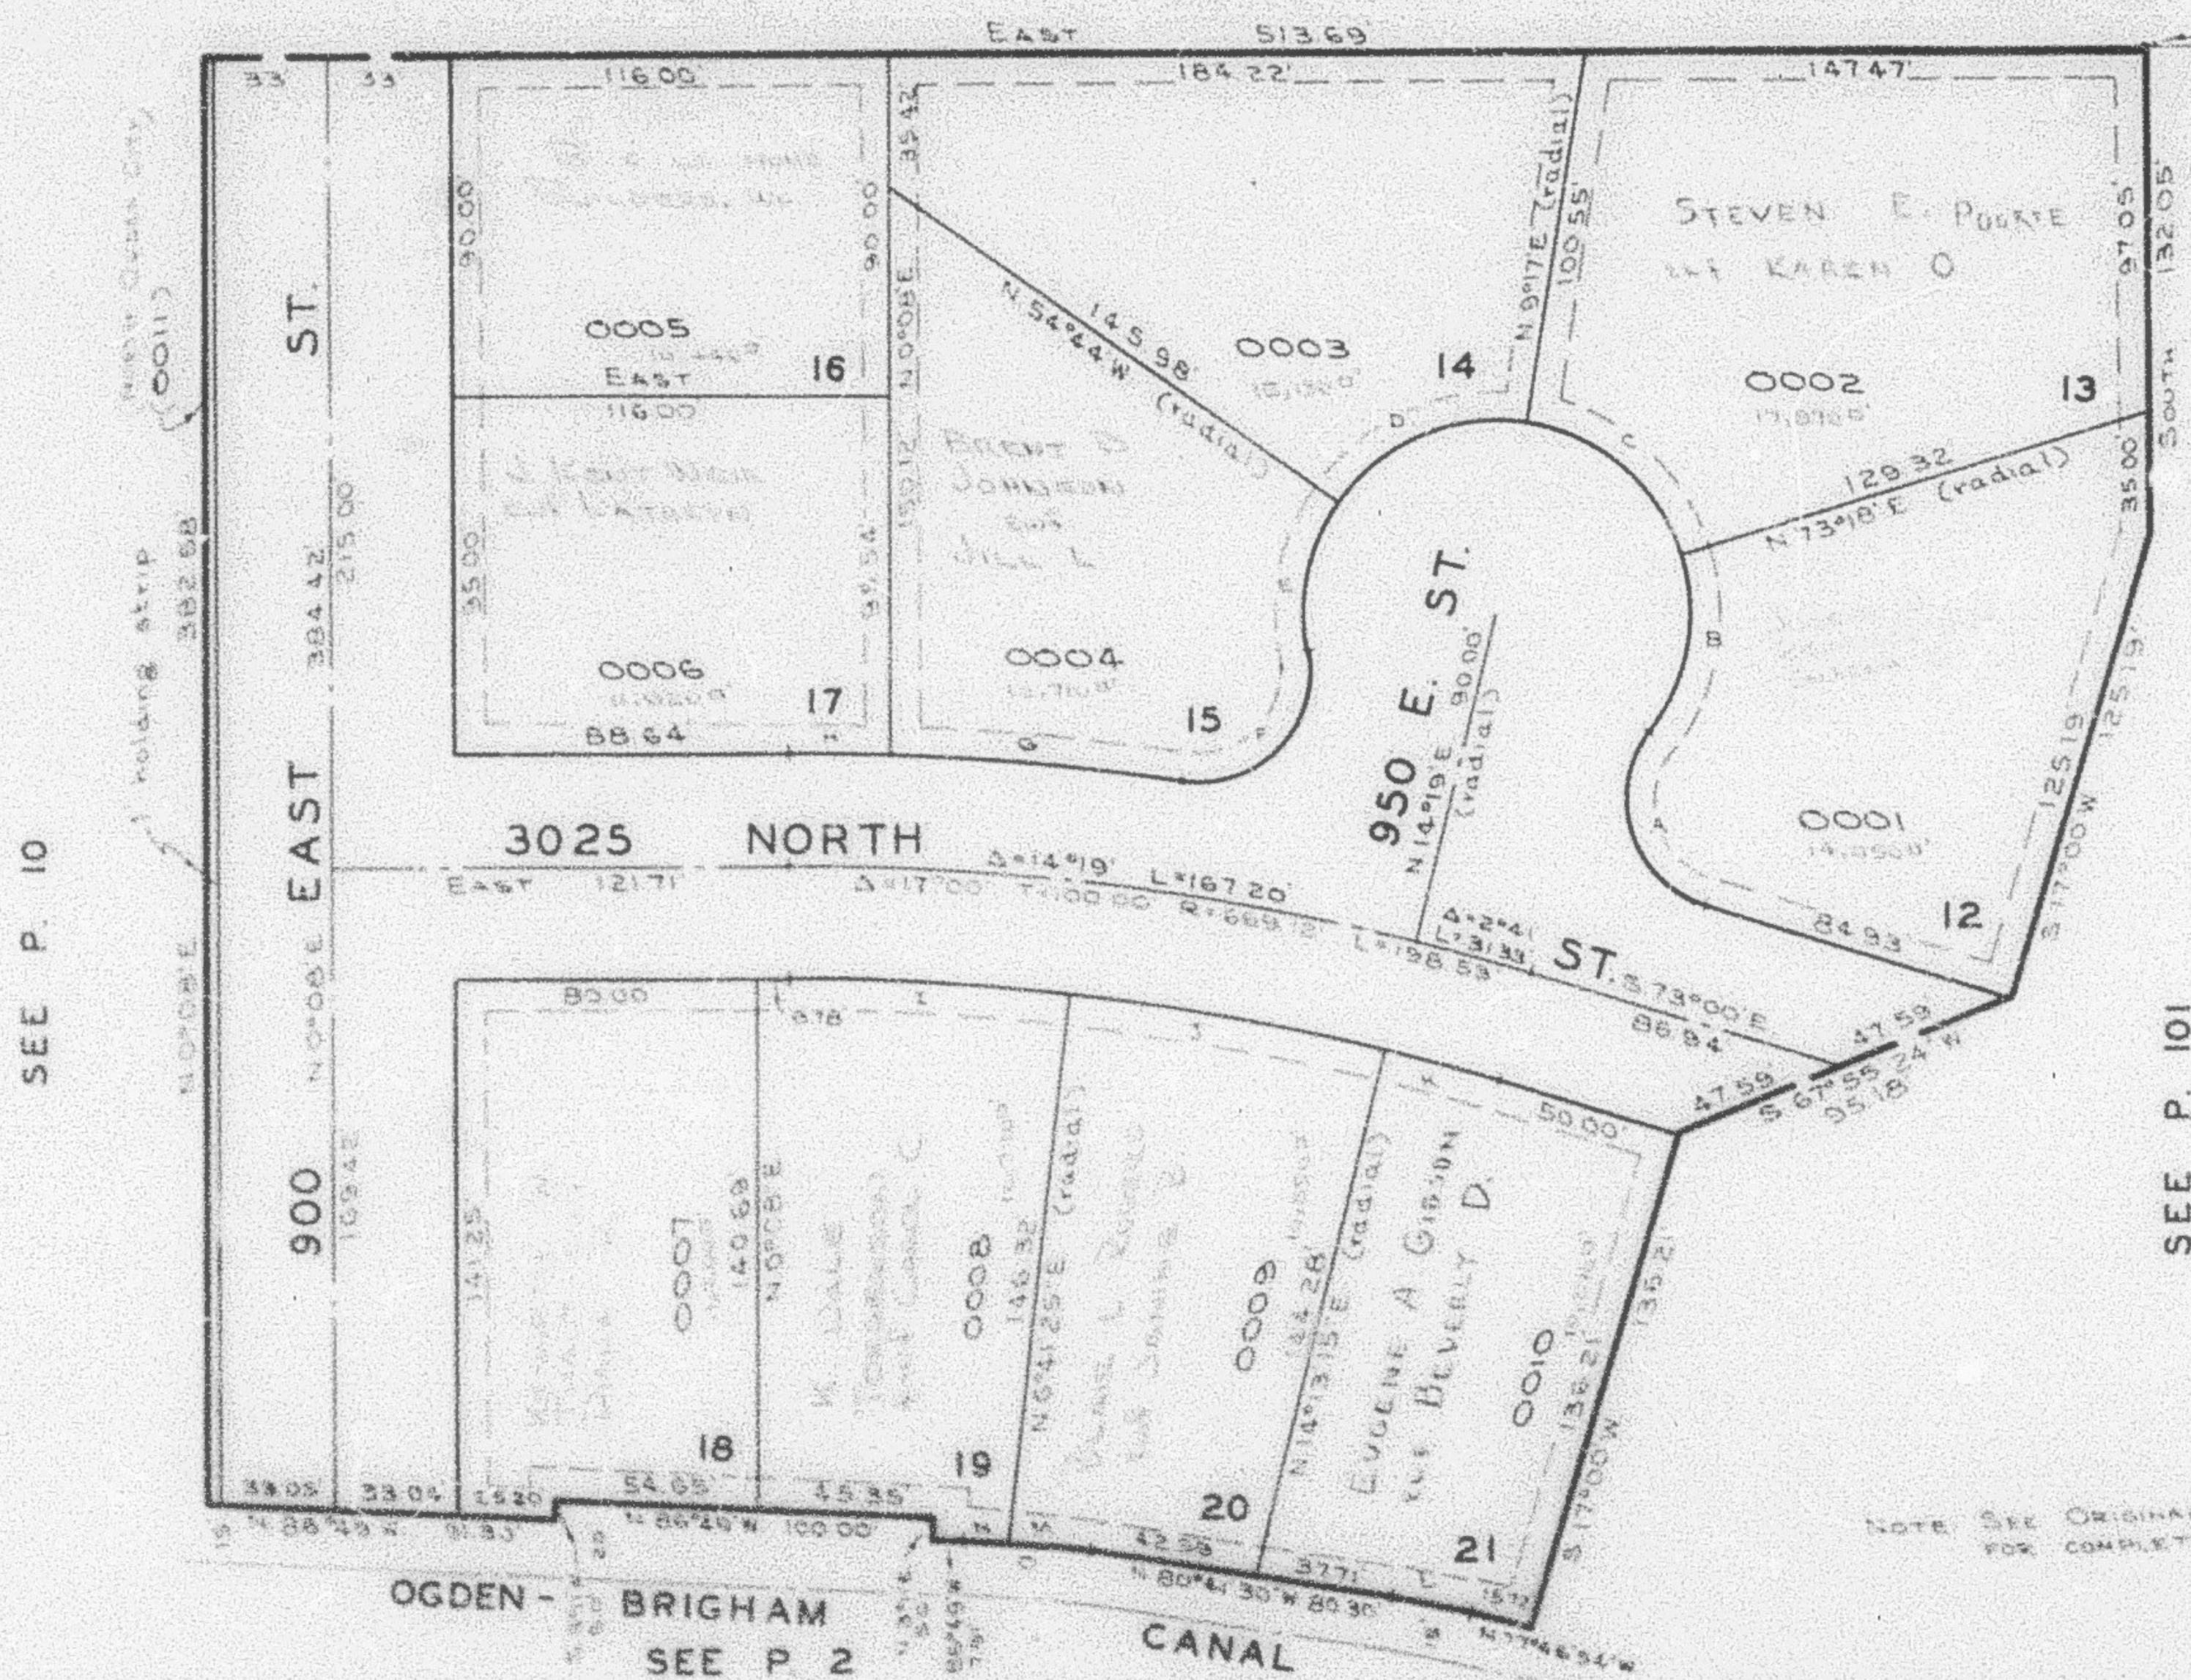

OGDEN - BRIGHAM
SEE P. 2

CANAL

CURVE DATA

	A	B	C	D	E	F	G	H	I	J	K	L	M	N	O
1	11°25'	55°05'	34°01'	45°48'03"	109°08'13"	6°21'38"	2°14'32"	6°41'25"	7°31'50"	2°46'45"	2°54'36"	3°47'57"	2°19'33"	6°07'50"	
2	30.00	55.00	50.00	50.00	50.00	339.12	669.12	639.12	639.12	415.00	336.49	336.49	336.49		
3	58.93	48.07	55.87	39.97	57.14	77.61	27.36	74.63	84.00	31.00	21.08	22.31	13.66	35.97	
4	45.56	46.24	53.00	32.31	48.89	77.57	27.36	74.59	83.94	31.00	21.08	22.31	13.66		