

PART OF NE 1/4 OF SEC. 28. T.7N. R.1W. S.L.B. & M.

118

NORTHBRIDGE SUBDIVISION NO. 8

NORTH OGDEN CITY


SCALE 1" = 50'

TAXING UNIT 10

PREFIX 17-118

SEE P. 3

SE. COR. of NE 1/4 of
NE 1/4 of SEC. 28.
T.7N. R.1W

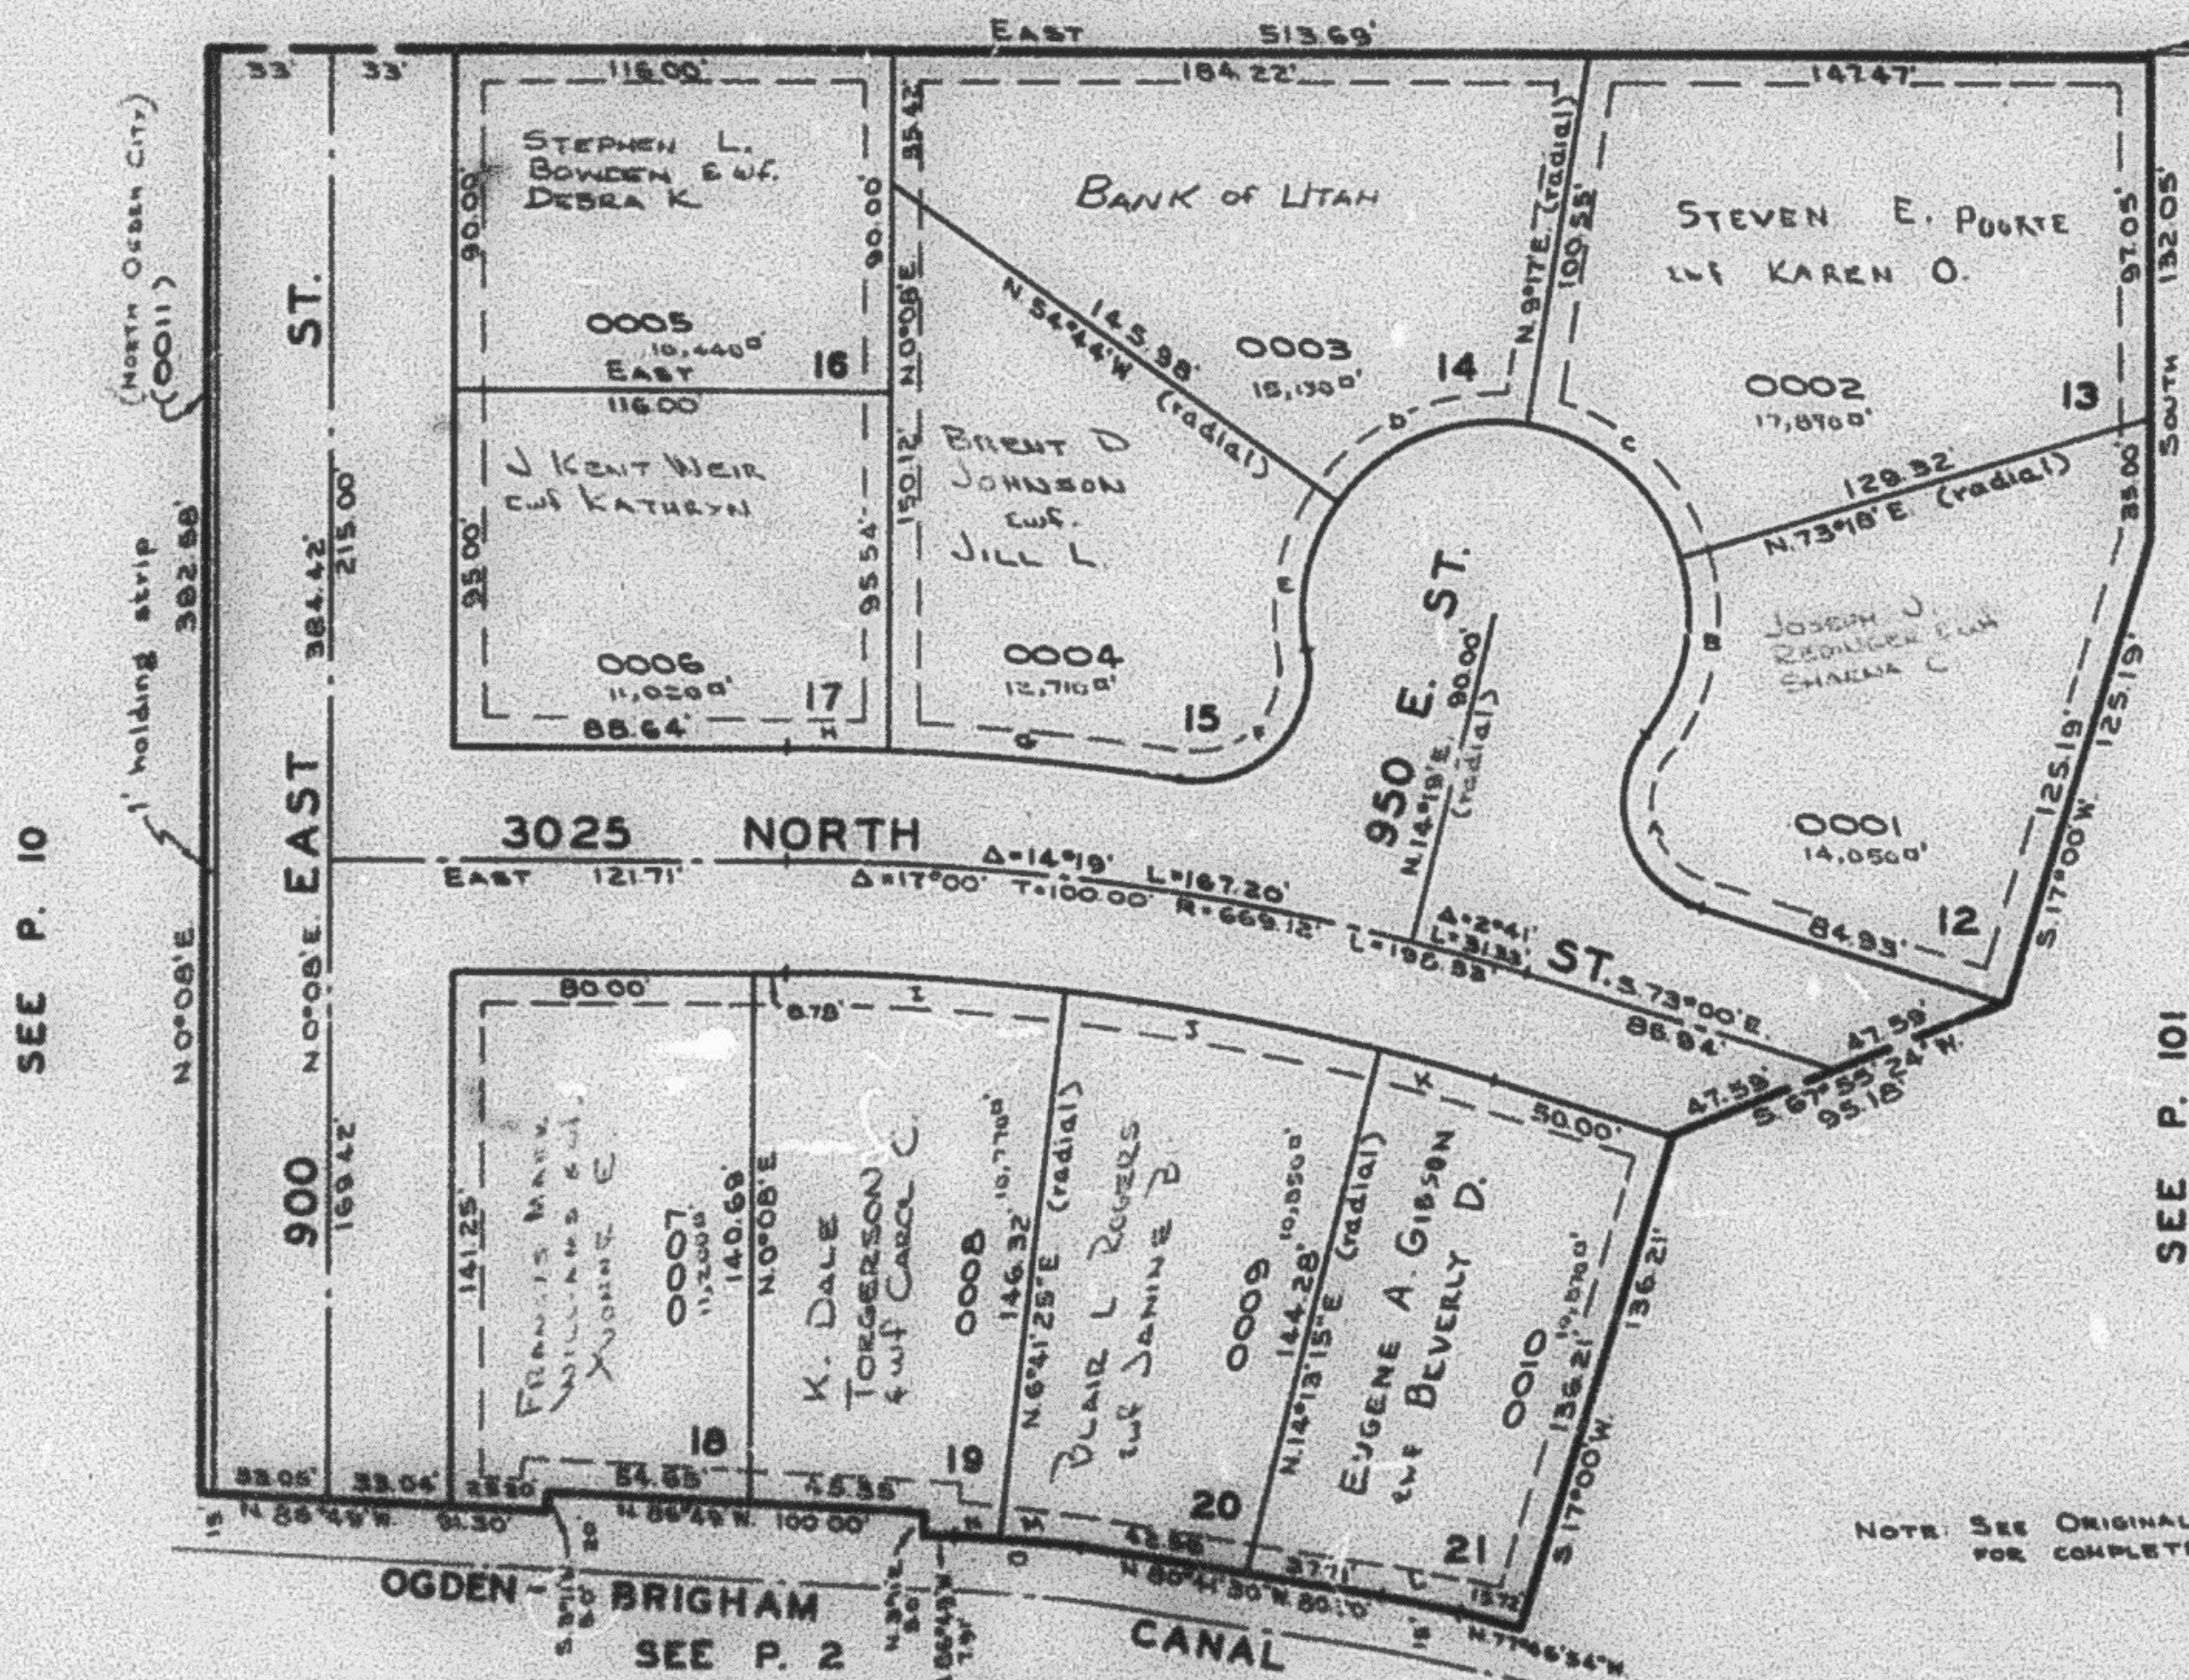

OGDEN-BRIGHAM
SEE P. 2

CURVE DATA

A	B	C & D	E	F	G	H	I	J	K	L	M	N	O
Δ = 111°23'	55°05'	64°01'	45°45'09"	109°08'19"	6°21'38"	2°14'32"	6°41'25"	7°31'50"	2°46'45"	2°54'36"	3°47'57"	2°19'33"	6°07'50"
R = 30.00'	50.00'	50.00'	50.00'	30.00'	699.12'	699.12'	639.12'	639.12'	639.12'	419.00'	336.49'	336.49'	336.49'
L = 58.82'	48.07'	55.87'	35.97'	57.14'	77.61'	27.36'	74.63'	84.00'	31.00'	21.08'	22.31'	13.66'	35.97'
LC = 49.56'	46.24'	53.00'	38.91'	48.89'	77.57'	27.36'	74.59'	83.94'	31.00'	21.08'	22.31'	13.66'	