

PART OF NE. 1/4 OF SEC. 28. T.7N.R.1W. S.L.B.&M.

118

NORTHBRIDGE SUBDIVISION NO. 8

NORTH OGDEN CITY

SCALE 1" = 50'


TAXING UNIT: 10

PREFIX: 17-118

SEE P. 3

SE COR. of NE 1/4 of
NE 1/4 of SEC. 28.
TTN, R1W

SEE P. 10

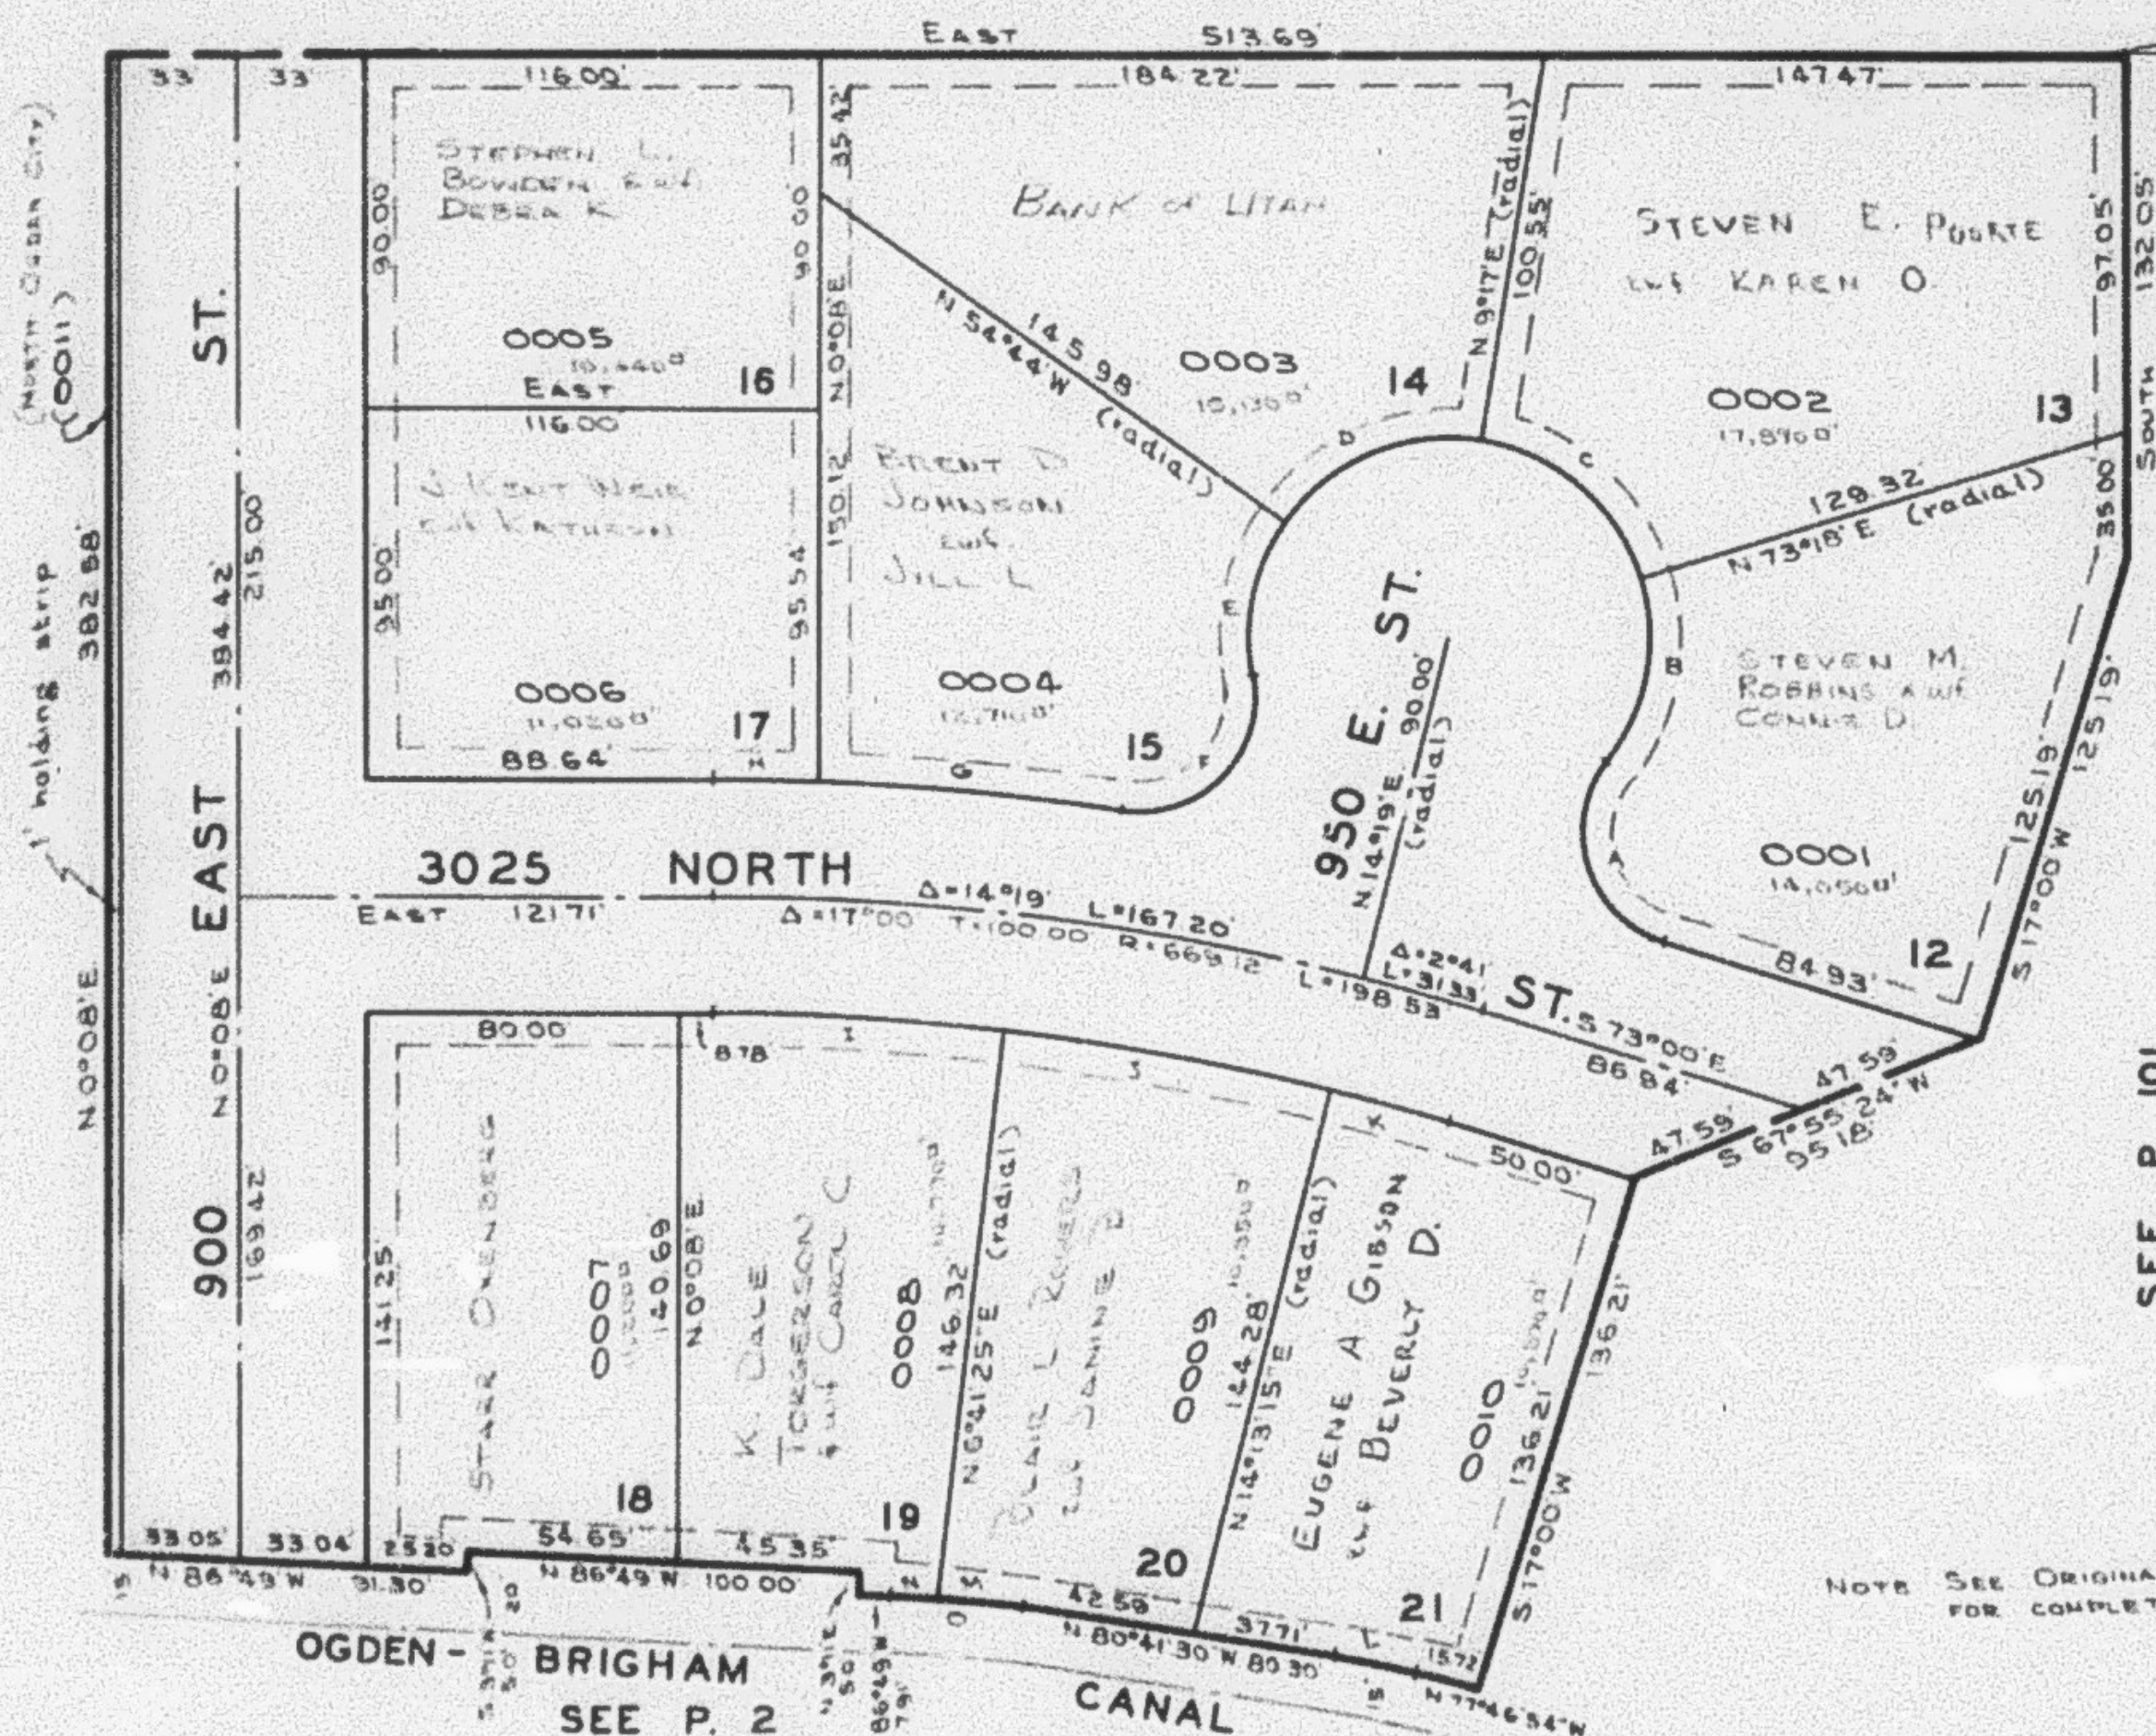

SEE P. 101

CURVE DATA

A	B	C & D	E	F	G	H	I	J	K	L	M	N	O
Δ = 111°23'	55°05'	64°01'	45°48'09"	109°08'19"	6°21'38"	2°14'32"	6°41'25"	7°31'50"	2°46'45"	2°54'36"	3°47'57"	2°19'33"	6°07'50"
R = 30.00	50.00	50.00	50.00	30.00	699.12	699.12	639.12	639.12	639.12	415.00	336.49	336.49	336.49
L = 58.32	48.07	55.87	39.97	57.14	77.61	27.36	74.63	84.00	31.00	21.08	22.31	13.66	35.97
LC = 49.56	46.24	53.00	38.91	48.89	77.57	27.36	74.59	83.94	31.00	21.08	22.31	13.66	