

PART OF NE 1/4 OF SEC. 28. T.7N. R.1W. S.1B. & M.

NORTHBRIDGE SUBDIVISION NO. 8

NORTH OGDEN CITY


SCALE 1" = 50'

TAXING UNIT 10

PREFIX 17-118

SEE P. 3

SE COR. of NE 1/4 of
NE 1/4 of SEC. 28.
T.7N. R.1W

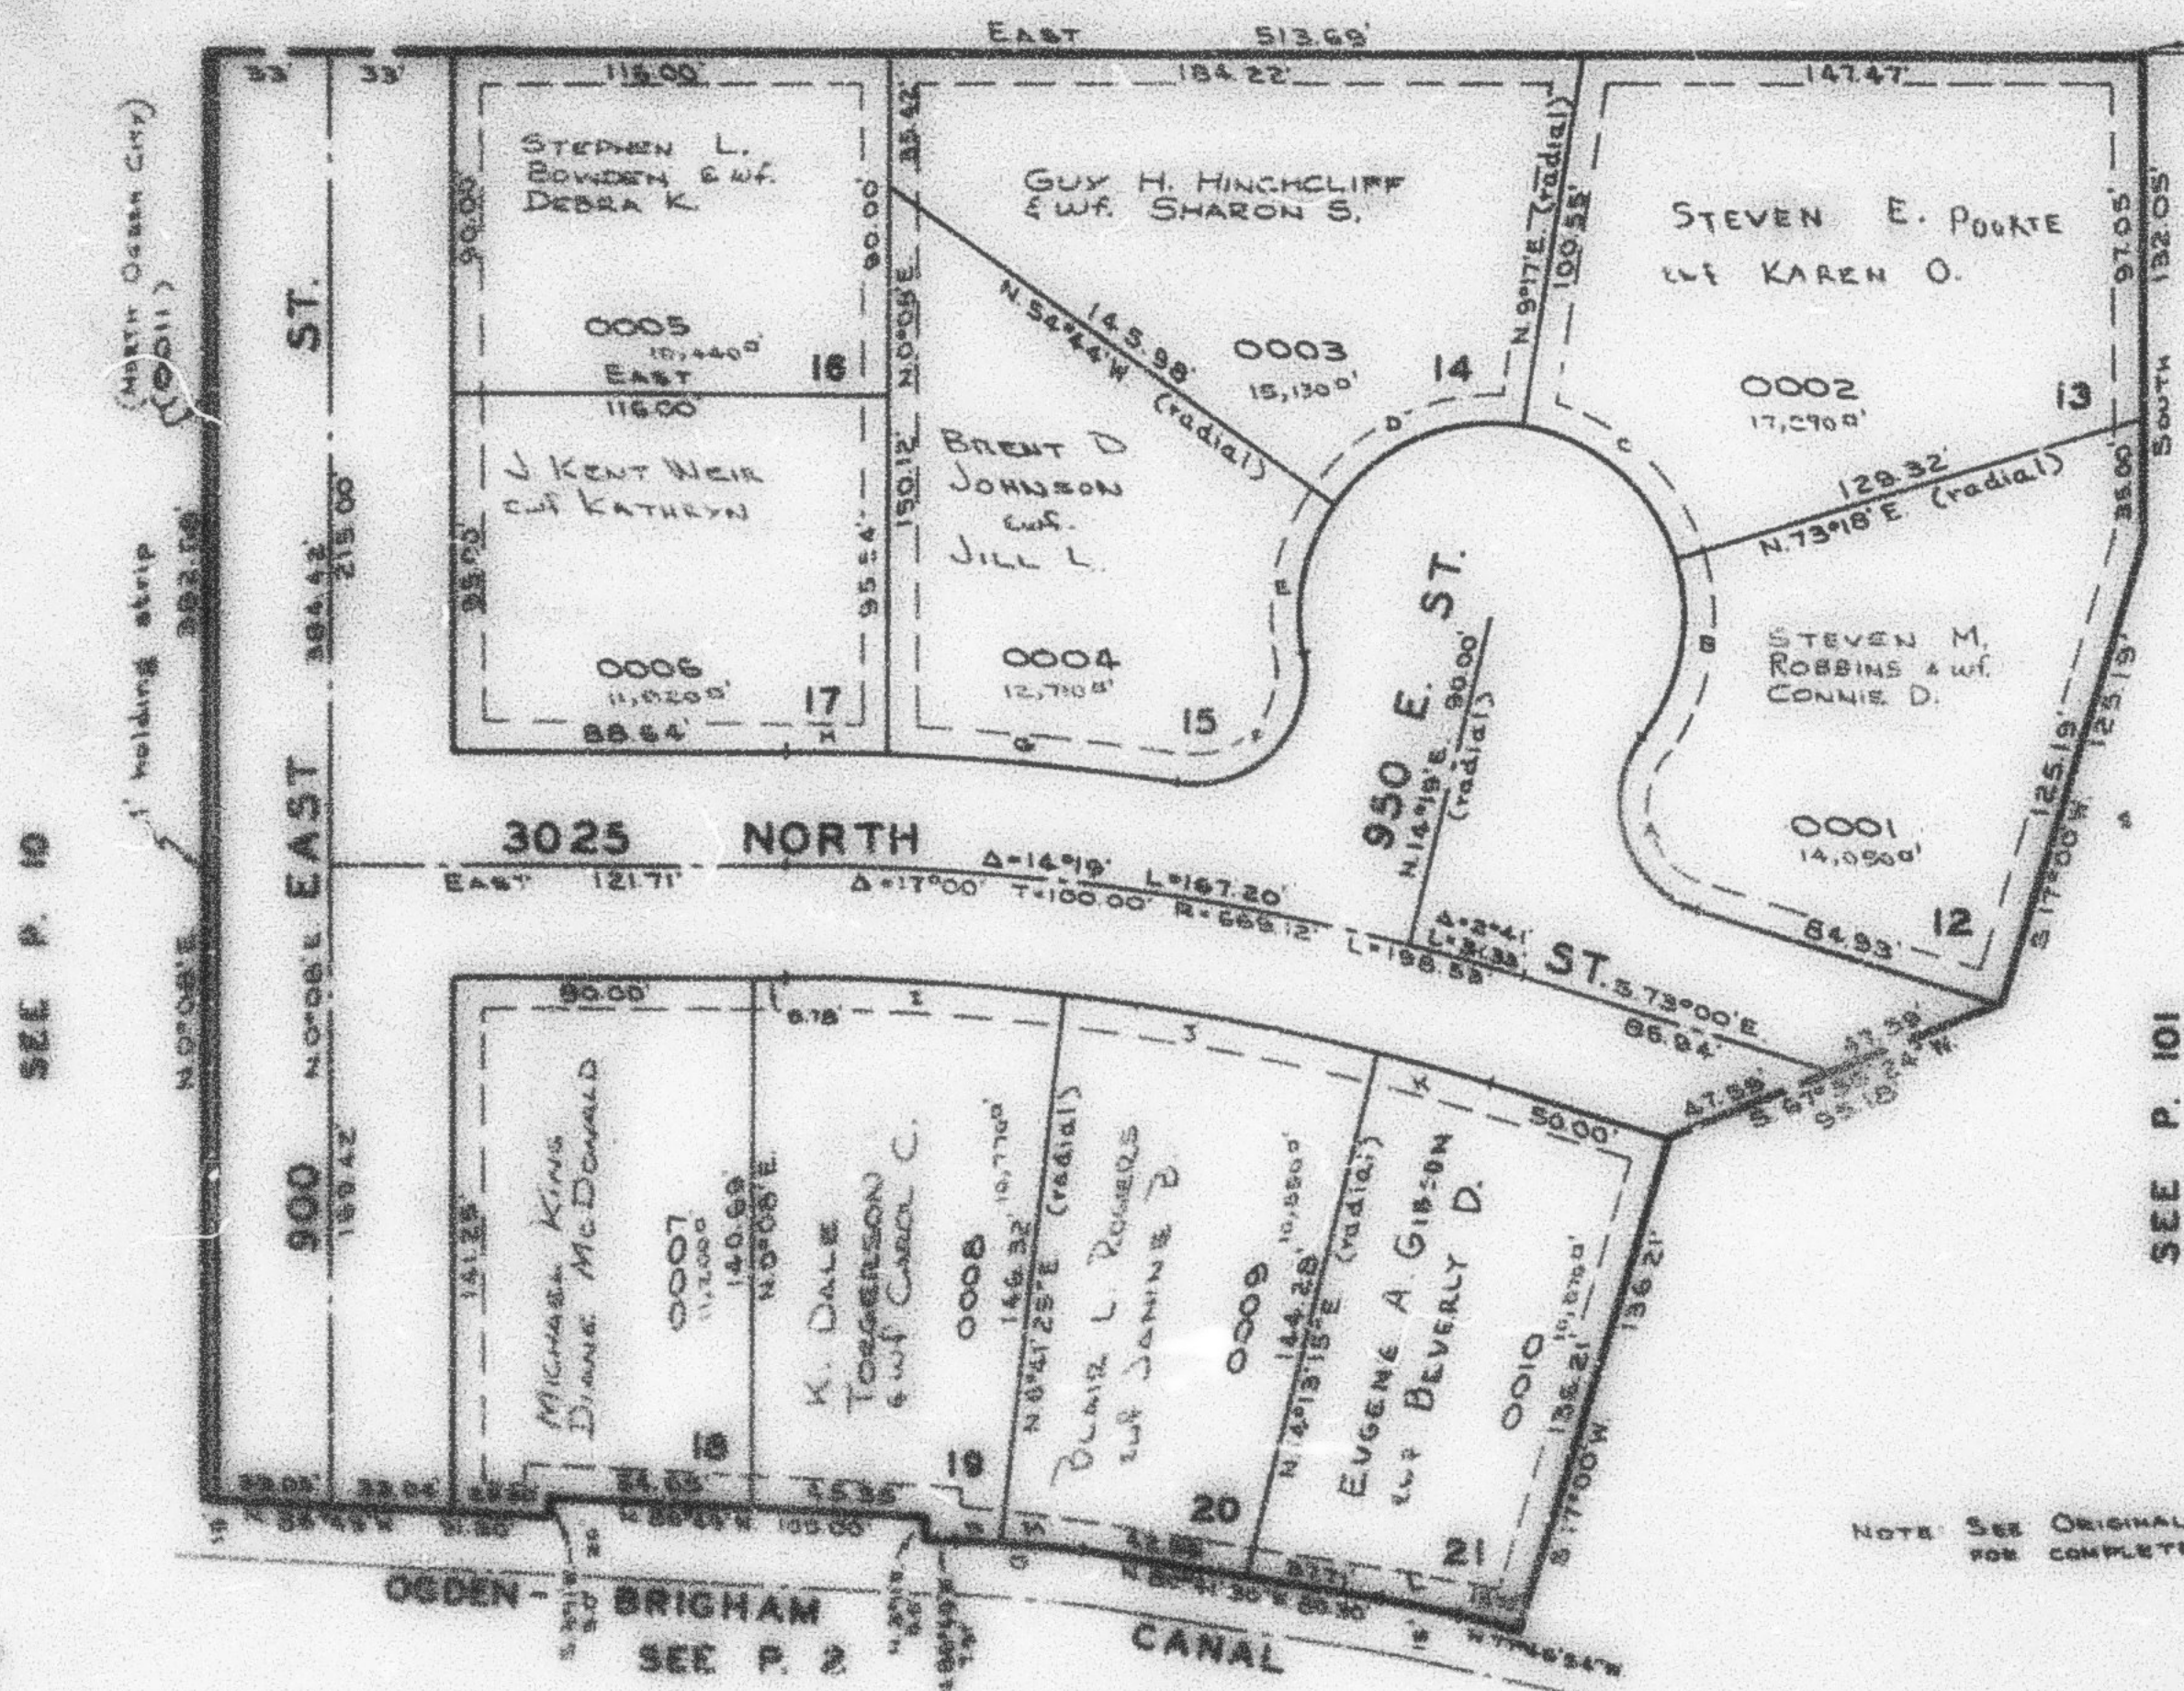

CURVE DATA															
A	B	C & D	E	F	G	H	I	J	K	L	M	N	O		
Δ = 117°28'	55°05'	94°01'	45°42'09"	109°08'19"	8°21'38"	2°44'32"	8°41'25"	7°31'30"	2°46'45"	2°24'34"	3°47'57"	2°18'33"	6°07'30"		
R = 55.00'	50.00'	50.00'	50.00'	50.00'	659.12'	659.12'	659.12'	659.12'	659.12'	415.00'	336.40'	336.40'	336.40'		
L = 53.32'	48.07'	35.87'	39.97'	87.14'	77.61'	27.89'	74.63'	84.00'	31.00'	21.05'	22.31'	13.65'	35.97'		
LC = 29.86'	45.84'	53.00'	38.91'	48.89'	77.57'	27.36'	74.59'	83.94'	31.00'	21.05'	22.31'	13.65'			