

PART OF N.E. 1/4 OF SEC. 28. T.7N..R.1W.. S.L.B.&M.

118

NORTHBRIDGE SUBDIVISION NO. 8



NORTH OGDEN CITY

TAXING UNIT:10

SCALE 1" = 50'

PREFIX:17-118

SEE P. 3

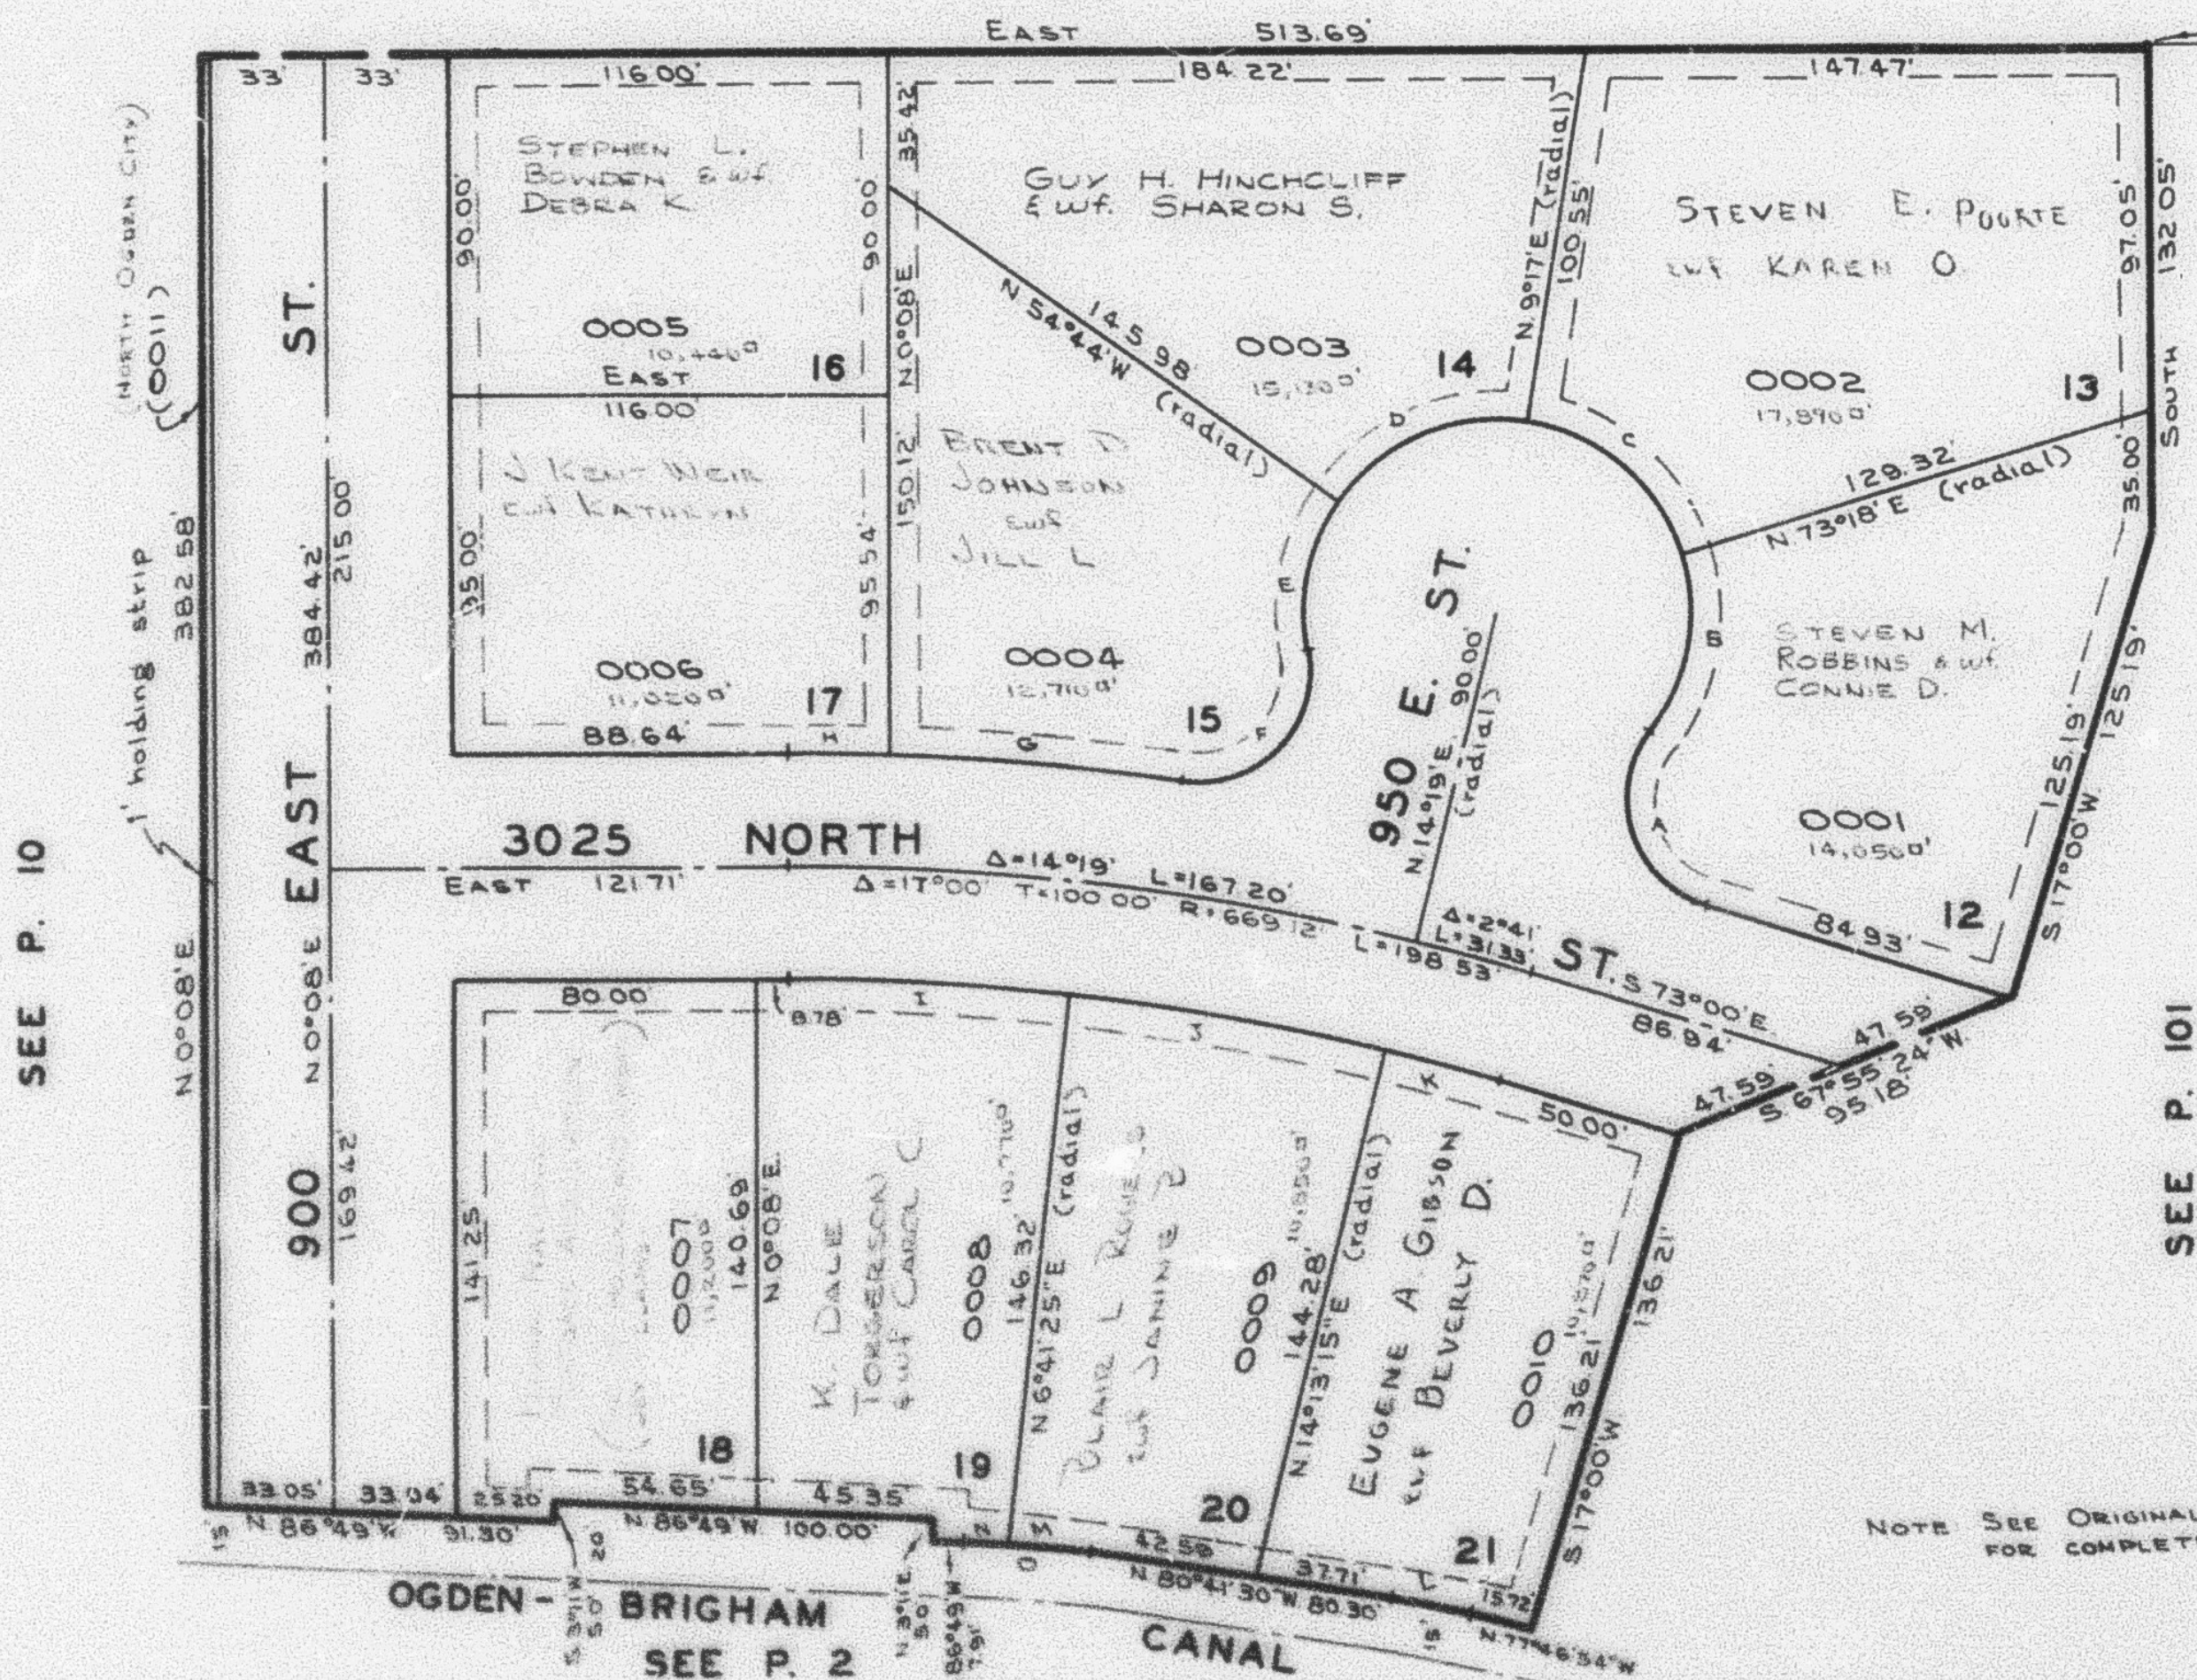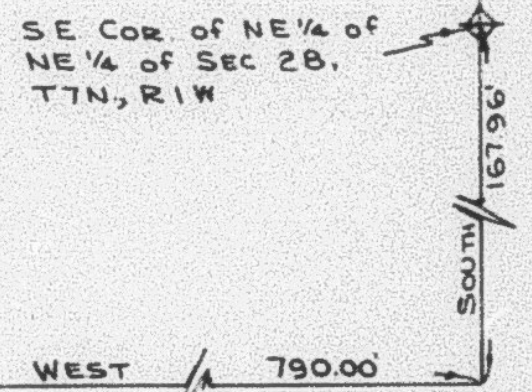

NOTE SEE ORIGINAL PLAT IN BOOK 20, PAGE 39 FOR COMPLETE ENGINEERING DATA.

CURVE DATA													
A	B	C & D	E	F	G	H	I	J	K	L	M	N	O
$\Delta = 111^{\circ}23'$	$55^{\circ}05'$	$64^{\circ}01'$	$45^{\circ}48'09''$	$109^{\circ}08'19''$	$6^{\circ}21'38''$	$2^{\circ}14'32''$	$6^{\circ}41'25''$	$7^{\circ}31'50''$	$2^{\circ}46'45''$	$2^{\circ}54'36''$	$3^{\circ}47'57''$	$2^{\circ}19'33''$	$6^{\circ}07'30''$
$R = 30.00'$	$50.00'$	$50.00'$	$50.00'$	$30.00'$	$699.12'$	$669.12'$	$639.12'$	$639.12'$	$639.12'$	$415.00'$	$336.49'$	$336.49'$	$336.49'$
$L = 58.32'$	$48.07'$	$55.87'$	$39.97'$	$57.14'$	$17.61'$	$27.36'$	$74.63'$	$84.00'$	$31.00'$	$21.08'$	$22.31'$	$13.66'$	$35.97'$
$LC = 49.56'$	$46.24'$	$53.00'$	$38.91'$	$48.89'$	$17.57'$	$27.36'$	$74.59'$	$83.94'$	$31.00'$	$21.05'$	$22.31'$	$13.66'$	