

PART OF N.W. 1/4 SEC. 28, T.7N., R.1W., S.L.B. & M.

119

RAYANN SUBDIVISION NO. 2

TAXING UNIT 10


NORTH OGDEN CITY

SCALE 1"=50'

PREFIX 17-119

EXCEPT WHERE OTHERWISE SHOWN
ALL LOTS OWNED BY:
LESTER R. GARNER
and WILMA J.

SEE BOOK 16, PAGE 42

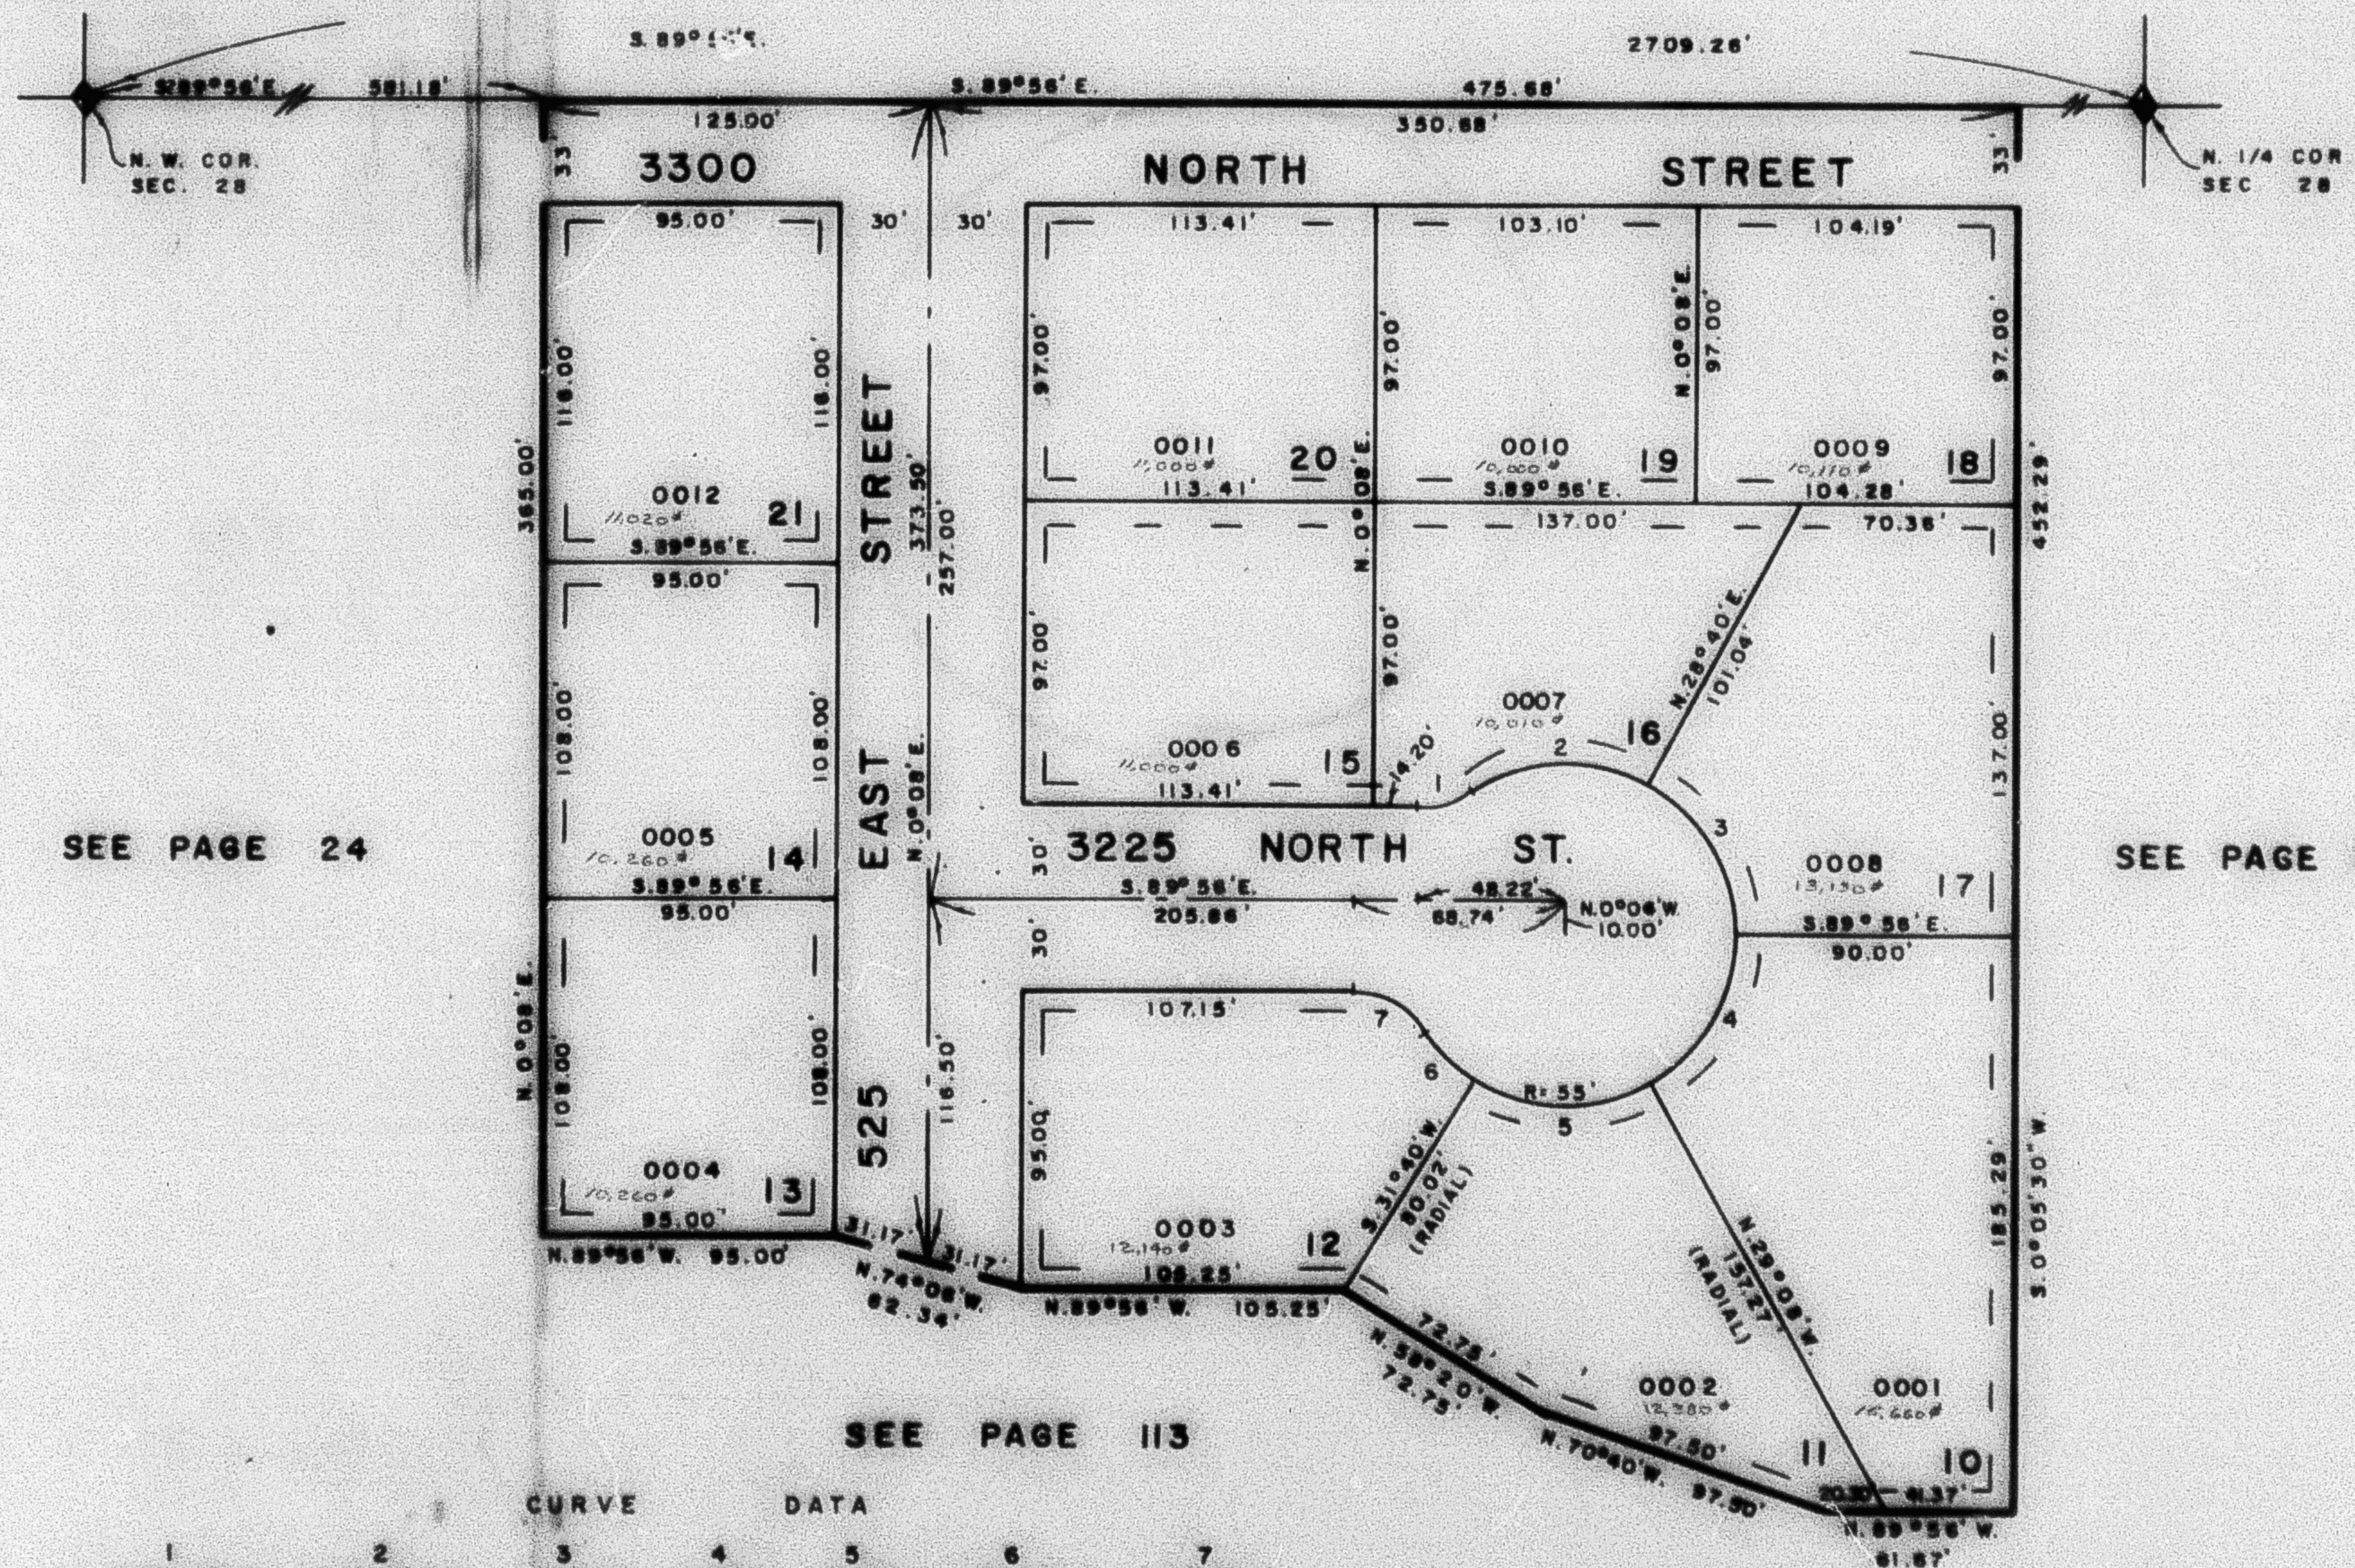

SEE PAGE 24

SEE PAGE 34

SEE PAGE 113

CURVE	DATA					
1	2	3	4	5	6	7
$\Delta = 34^{\circ}33'37''$	$63^{\circ}09'37''$	$61^{\circ}24'$	$60^{\circ}43'$	$60^{\circ}48'$	$22^{\circ}22'05''$	$53^{\circ}58'05''$
$L = 18.10'$	$60.63'$	$59.94'$	$58.38'$	$58.36'$	$21.47'$	$28.28'$
$LC = 17.82'$	$57.61'$	$56.16'$	$55.58'$	$55.56'$	$21.34'$	$27.23'$
$R = 30.00'$	$55.00'$	$55.00'$	$55.00'$	$55.00'$	$55.00'$	$30.00'$

7' UTILITY & DRAINAGE EASEMENT
EACH SIDE OF PROPERTY LINE AS
INDICATED BY DASHED LINES

FOR COMPLETE ENG. DATA
SEE ORIG. DED. PLAT IN
BOOK 20, PAGE 68