

PART OF N.W. 1/4 SEC. 28, T.7N., R.1W., S.L.B. & M.

119

RAYANN SUBDIVISION NO. 2

TAXING UNIT 10


NORTH OGDEN CITY

PREFIX 17-119

SCALE 1"=50'

EXCEPT WHERE OTHERWISE SHOWN
ALL LOTS OWNED BY:
LESTER R. GARNER
EWS WILMA J.

SEE BOOK 16, PAGE 42

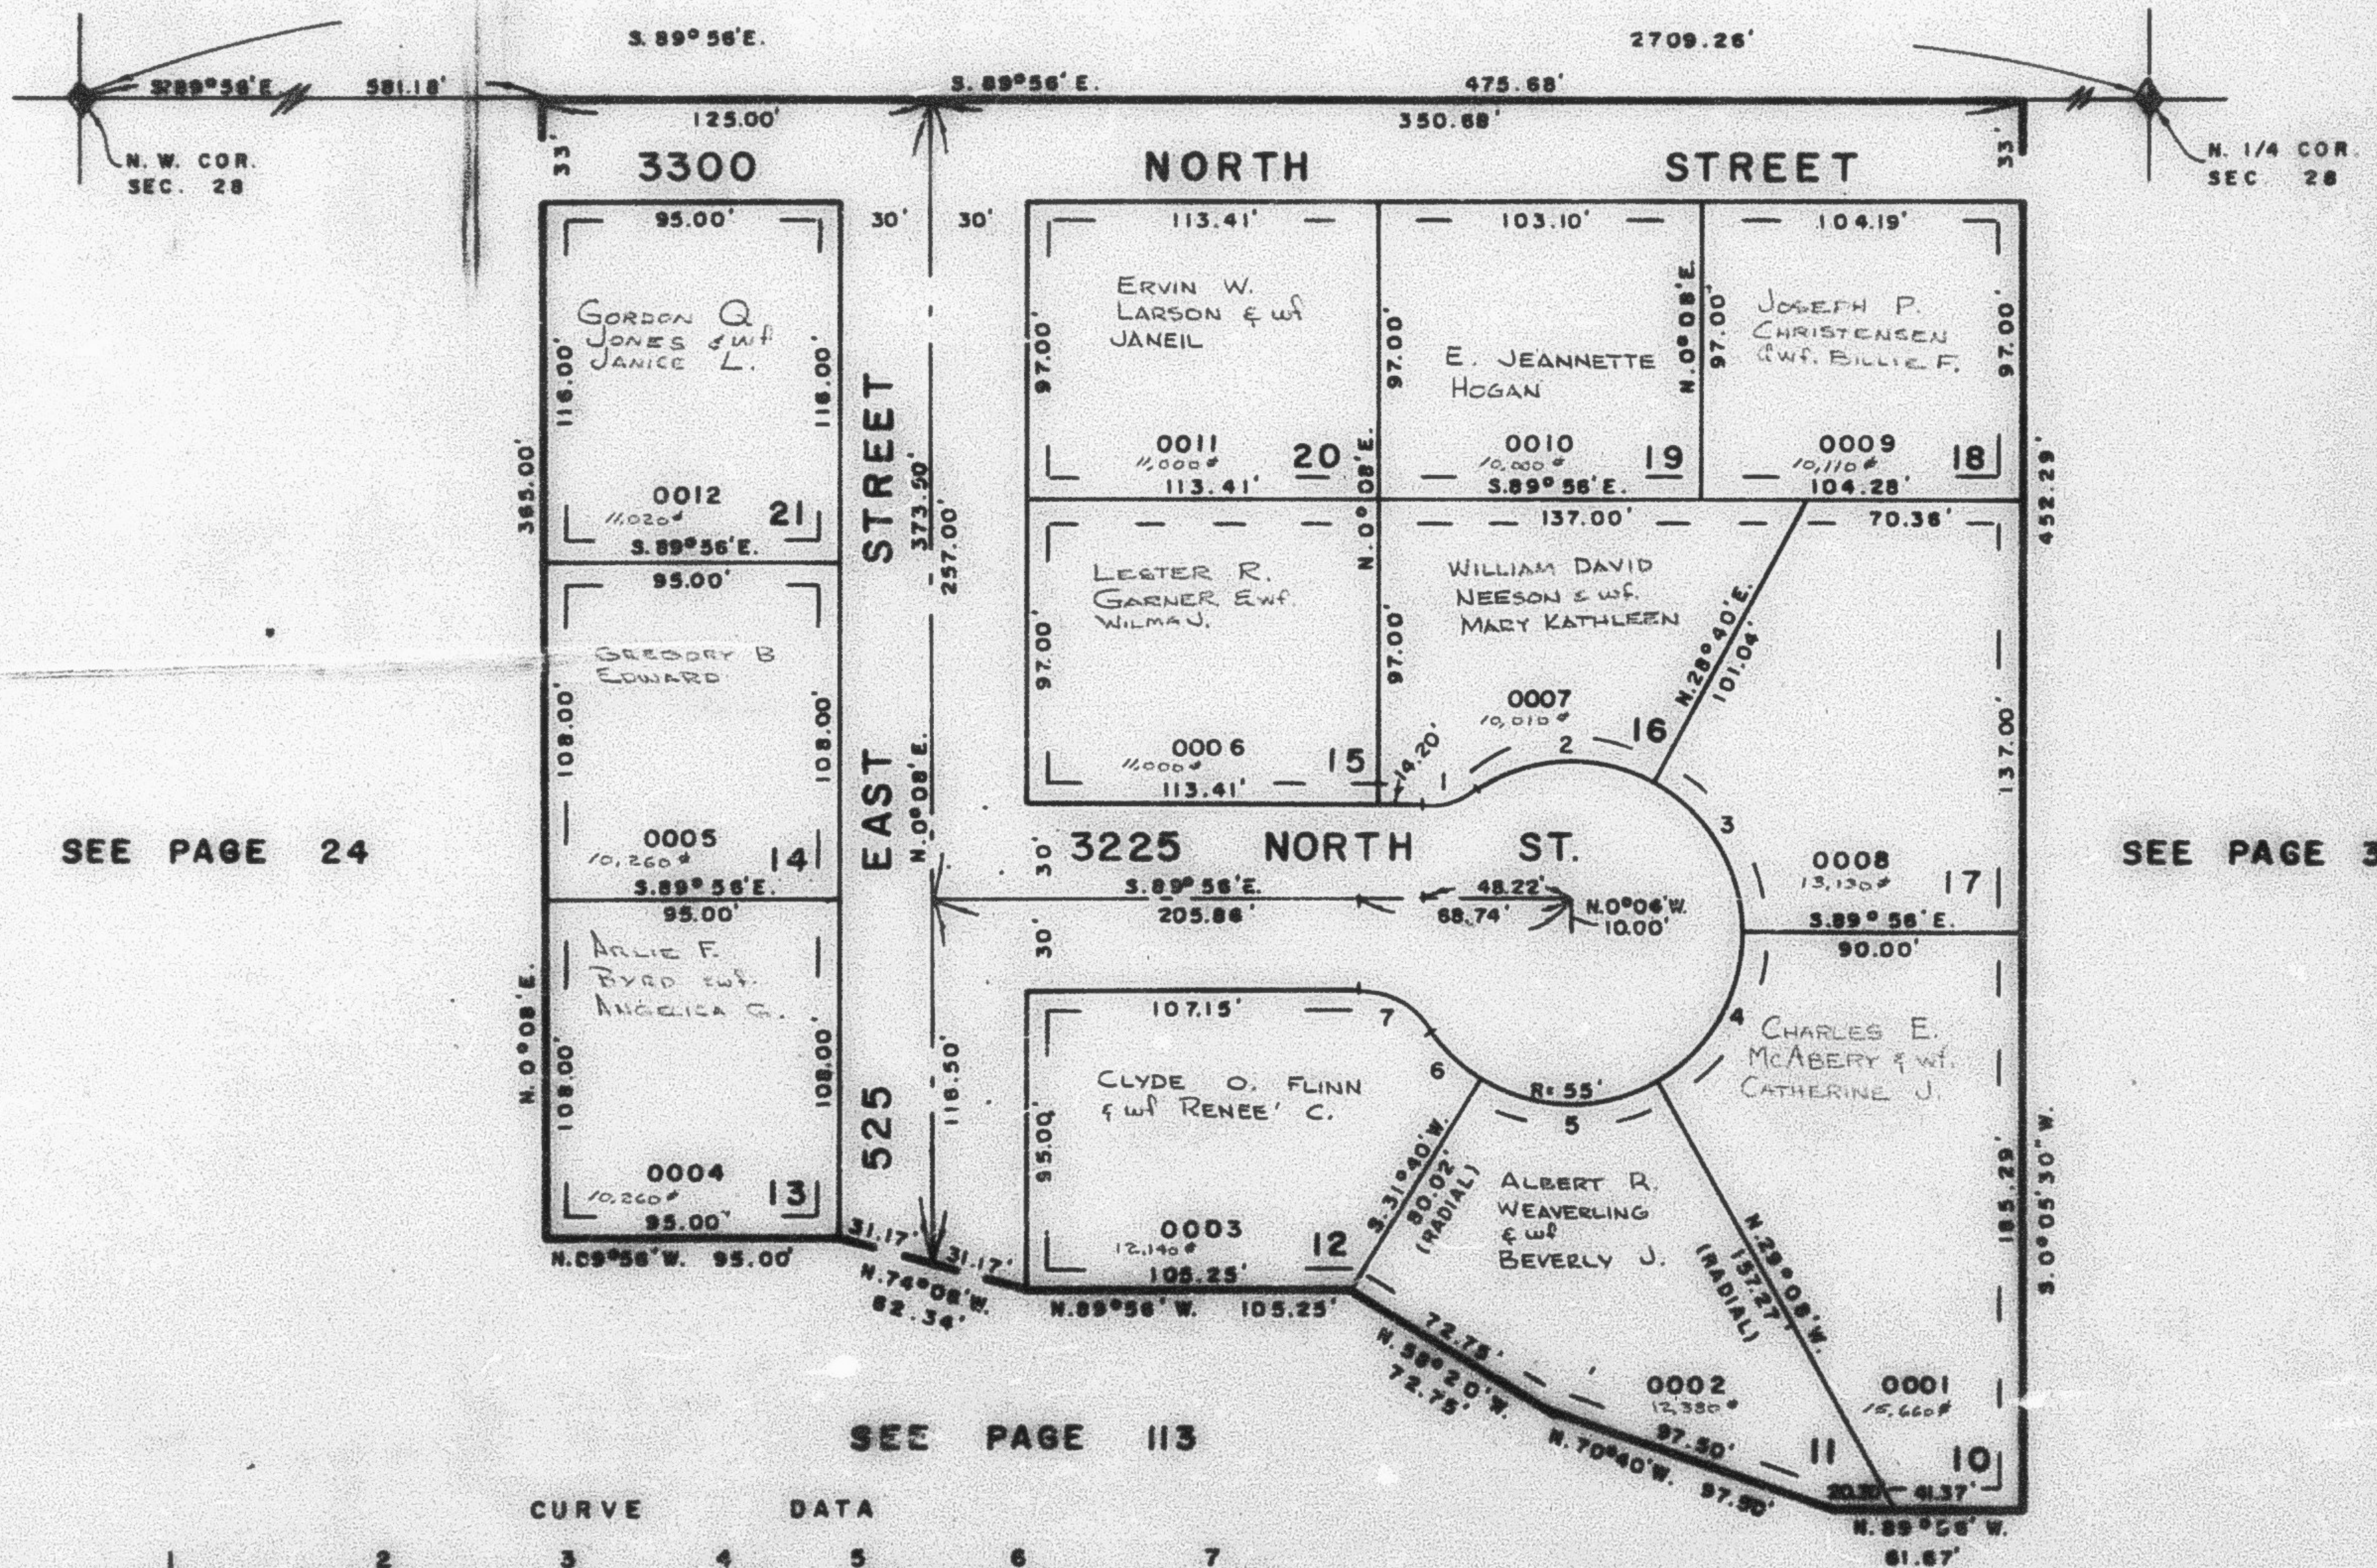

SEE PAGE 24

SEE PAGE 34

SEE PAGE 113

CURVE		DATA				
1	2	3	4	5	6	7
A= 34°33'37"	63°09'37"	61°24'	60°48'	60°48'	22°22'05"	53°58'05"
L= 18.10'	60.83'	58.94'	58.38'	58.36'	21.47'	28.28'
LC= 17.82'	57.81'	58.16'	55.58'	55.56'	21.34'	27.23'
R= 30.00'	55.00'	55.00'	55.00'	55.00'	55.00'	30.00'

7' UTILITY & DRAINAGE EASEMENT
EACH SIDE OF PROPERTY LINE AS
INDICATED BY DASHED LINES

FOR COMPLETE ENG. DATA
SEE ORIG. DED. PLAT IN
BOOK 20, PAGE 98